



CITY OF PIQUA MIAMI COUNTY, OHIO

PARCEL NUMBER
N44-_____
PLAT SW 102

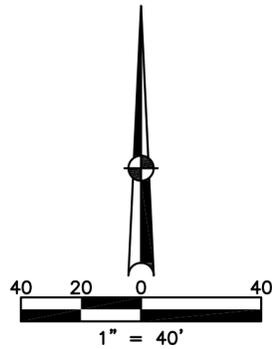

ABBREVIATION LEGEND	
2014OR-00759	= RECORDER'S DOCUMENT NUMBER
OR 406-509	= OFFICIAL RECORD 406 PAGE 509
D.B. 613-172	= DEED BOOK 613, PAGE 172
REC. 15-72	= RECORDER'S PLAT BOOK 15, PAGE 72
LND. 33-15	= LAND SURVEY VOLUME 33, PAGE 15
LOT 19-12	= LOT SURVEY VOLUME 19, PAGE 12
R.R. 8-29	= ROAD RECORD VOLUME 8, PAGE 29
R/W	= RIGHT OF WAY
C	= CENTERLINE
AC.	= ACRES
TWP.	= TOWNSHIP
TR.	= TRACT
IL	= INLOT
LINE LEGEND	
—————	Blow-up Boundary
—————	Property Line
- - - - -	Lot Split Line
- - - - -	Section Line
- - - - -	Centerline
- - - - -	Right-of-Way Line
/ / / / /	Corporation Line
SURVEY INDEX	

CATHCART'S SECOND EDITION
REC. 2-103

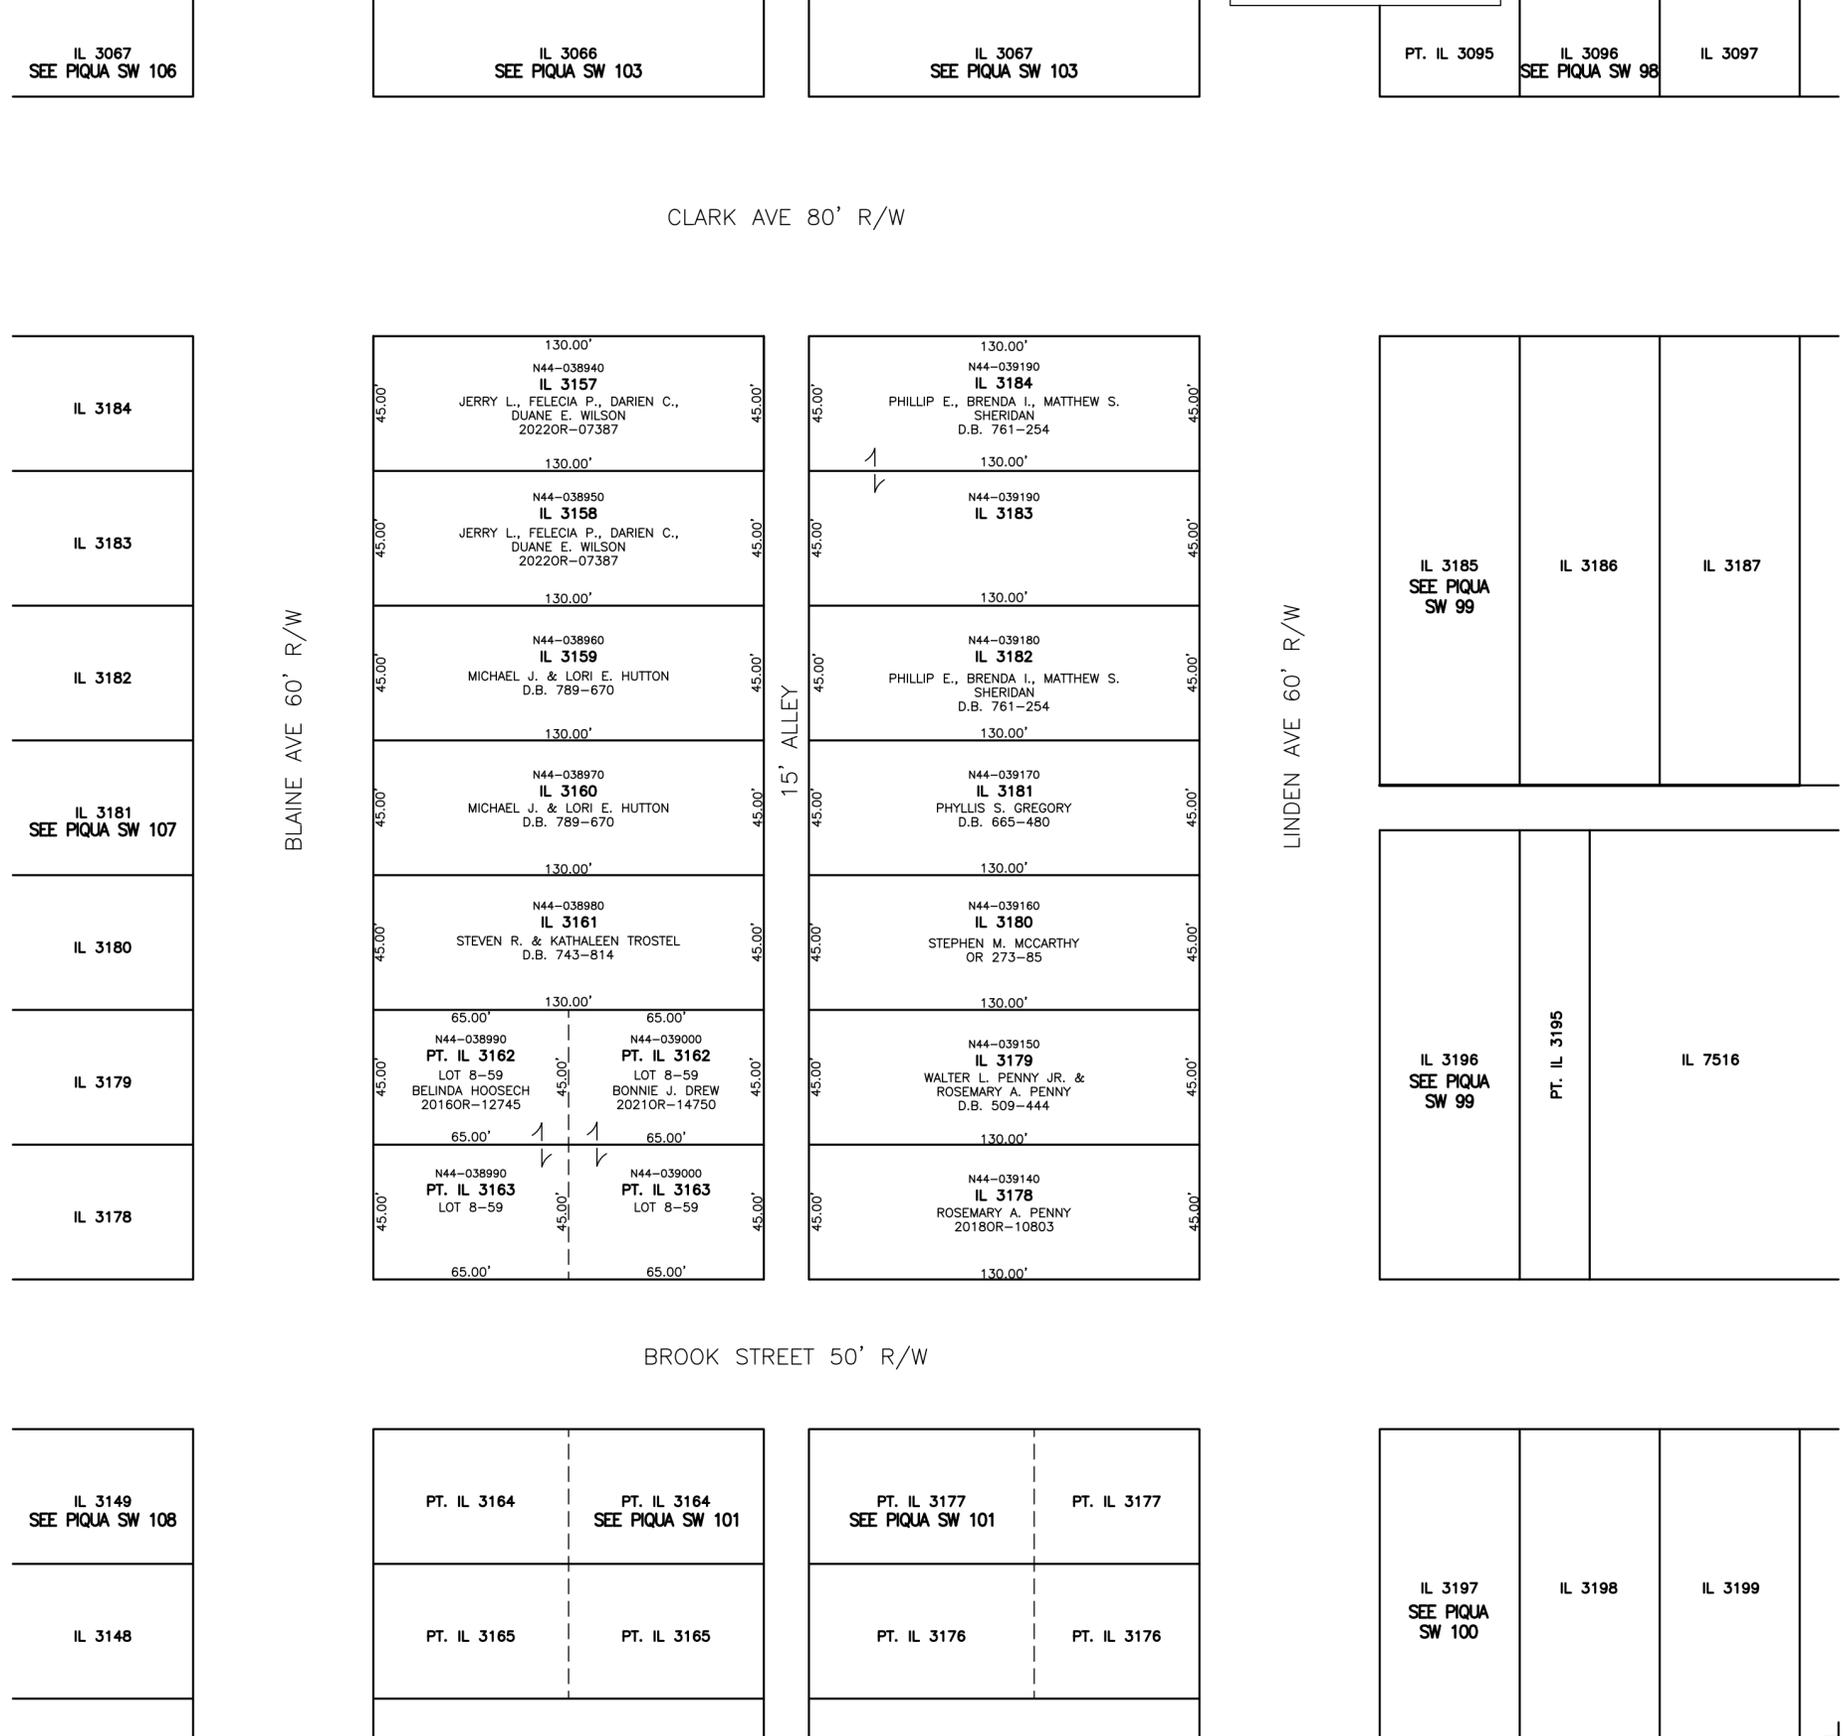

PREPARED BY: MIAMI COUNTY ENGINEER'S MAP DEPARTMENT
PAUL P. HUELSKAMP, P.E., P.S., COUNTY ENGINEER
DATE: NOVEMBER 30, 2022 JOSHUA VINCENT
REVISED: Nov. 30, 2022 JVINCENT