


CITY OF PIQUA
MIAMI COUNTY, OHIO

PARCEL NUMBER
N44-_____

PLAT SW 109

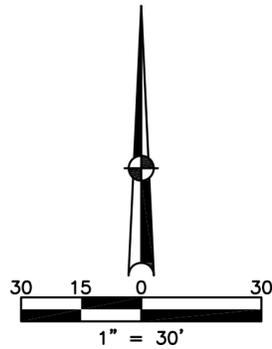

ABBREVIATION LEGEND	
2014OR-00759	= RECORDER'S DOCUMENT NUMBER
OR 406-509	= OFFICIAL RECORD 406 PAGE 509
D.B. 613-172	= DEED BOOK 613, PAGE 172
REC. 15-72	= RECORDER'S PLAT BOOK 15, PAGE 72
LND. 33-15	= LAND SURVEY VOLUME 33, PAGE 15
LOT 19-12	= LOT SURVEY VOLUME 19, PAGE 12
R.R. 8-29	= ROAD RECORD VOLUME 8, PAGE 29
R/W	= RIGHT OF WAY
C	= CENTERLINE
AC.	= ACRES
TWP.	= TOWNSHIP
TR.	= TRACT
IL	= INLOT


LINE LEGEND	
	Blow-up Boundary
	Property Line
	Lot Split Line
	Section Line
	Centerline
	Right-of-Way Line
	Corporation Line

SURVEY INDEX	
	REC. 2-103
	REC. 9-53
	REC. 11-41

CATHCART'S SECOND EDITION
REC. 2-103

REPLAT OF I.L. 3108-3111
REC. 9-53

PREPARED BY: MIAMI COUNTY ENGINEER'S MAP DEPARTMENT
PAUL P. HUELSKAMP, P.E., P.S., COUNTY ENGINEER
DATE: NOVEMBER 10, 2022 JOSHUA VINCENT
REVISED: Jul. 09, 2025 JBOGART

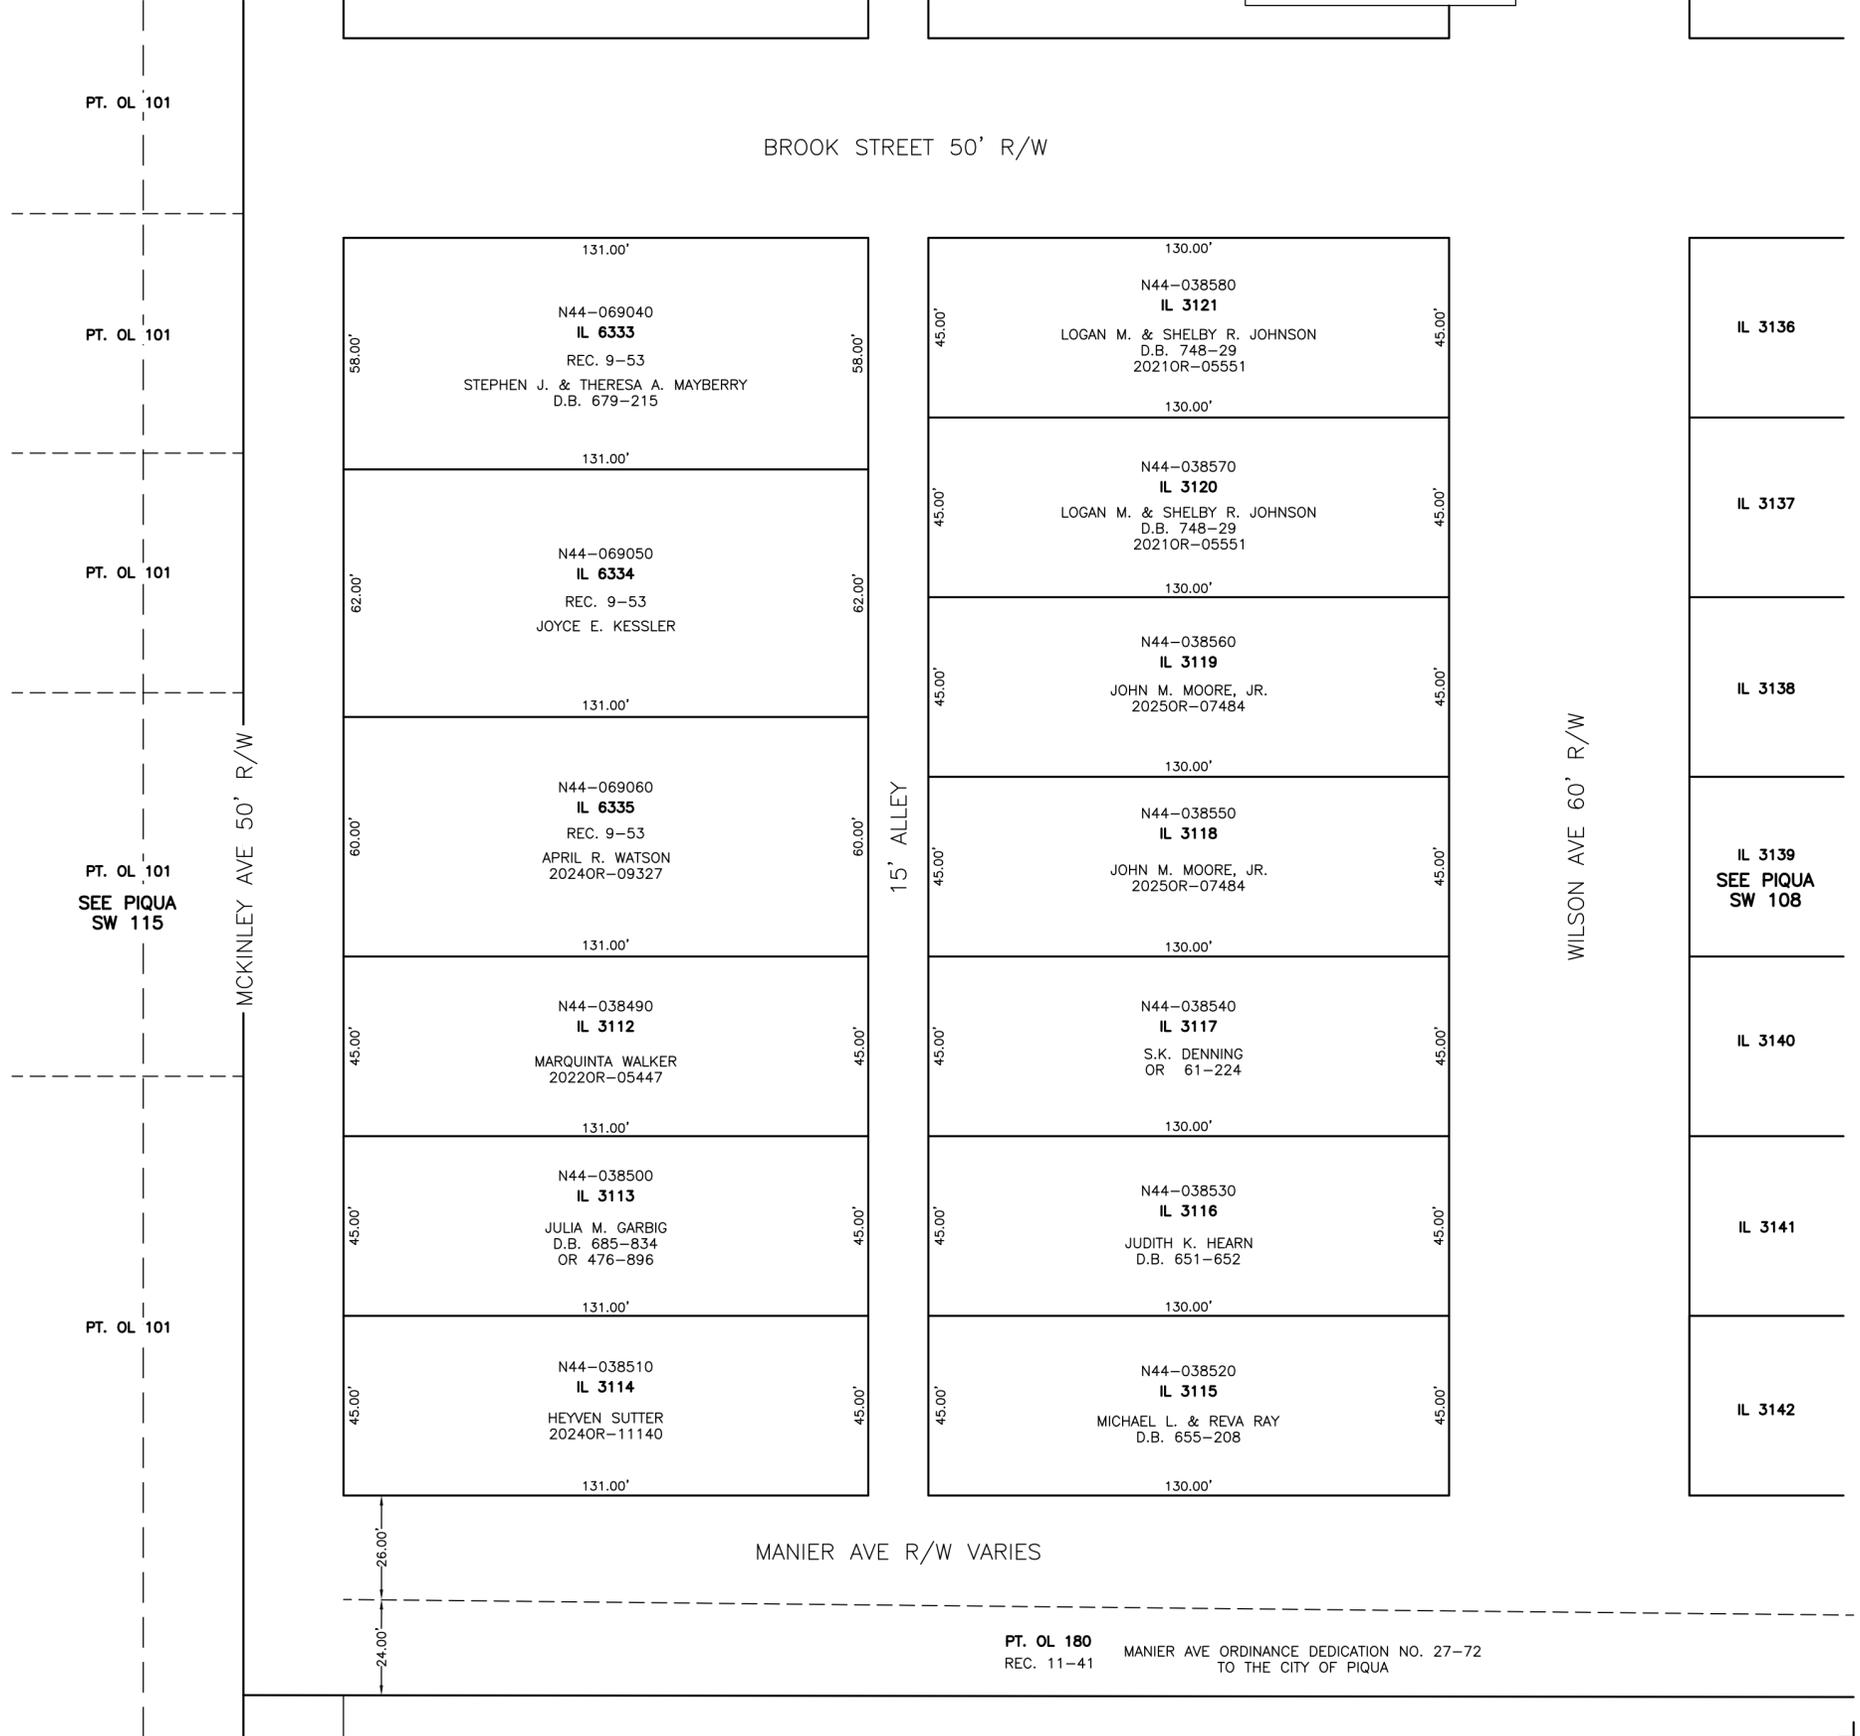

PT. OL 180
REC. 11-41
MANIER AVE ORDINANCE DEDICATION NO. 27-72
TO THE CITY OF PIQUA