


UNION TOWNSHIP
MIAMI COUNTY, OHIO

SECTION 1 TOWN 7 RANGE 4
SOUTHWEST QUARTER

PARCEL NUMBER
L32-
L33-


PLAT 1-B

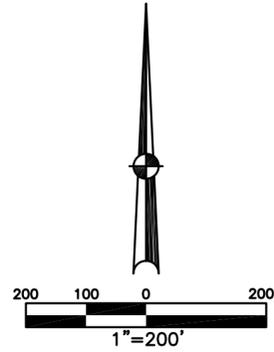

ABBREVIATION LEGEND		
2014OR-07759	=	RECORDER'S DOCUMENT NUMBER
OR 406-509	=	OFFICIAL RECORD 406 PAGE 509
D.B. 677-326	=	DEED BOOK 677, PAGE 326
REC. 15-72	=	RECORDER'S PLAT BOOK 15, PAGE 72
LND. 33-15	=	LAND SURVEY VOLUME 33, PAGE 15
LOT 19-12	=	LOT SURVEY VOLUME 19, PAGE 12
R.R. 8-29	=	ROAD RECORD VOLUME 8, PAGE 29
R/W	=	RIGHT OF WAY
C	=	CENTERLINE
AC.	=	ACRES
TWP.	=	TOWNSHIP
TR.	=	TRACT
IL	=	INLOT

LINE LEGEND	
	Blow-up Boundary
	Property Line
	Lot Split Line
	Section Line
	Centerline
	Right-of-Way Line
	Corporation Line

SURVEY INDEX		
LND. 4-329	LND. 50-185	S.R. 55 PER O.D.O.T.
LND. 11-200	LND. 54-152	MIA 55-0.00 AND
LND. 14-86	REC. 25-76	MIA 55-1.59
LND. 14-133	ROAD REC. 9-34	NOTE: C/L OF R/W
LND. 19-105	LND. 58-123	NOT ALWAYS ON
LND. 19-158	LND. 62-169	PROPERTY LINES
LND. 20-107	LND. 63-80	
LND. 24-197*		
SURVEY IN ERROR		
LND. 25-147		
LND. 25-162		
LND. 26-144		
LND. 27-114		
LND. 30-25		

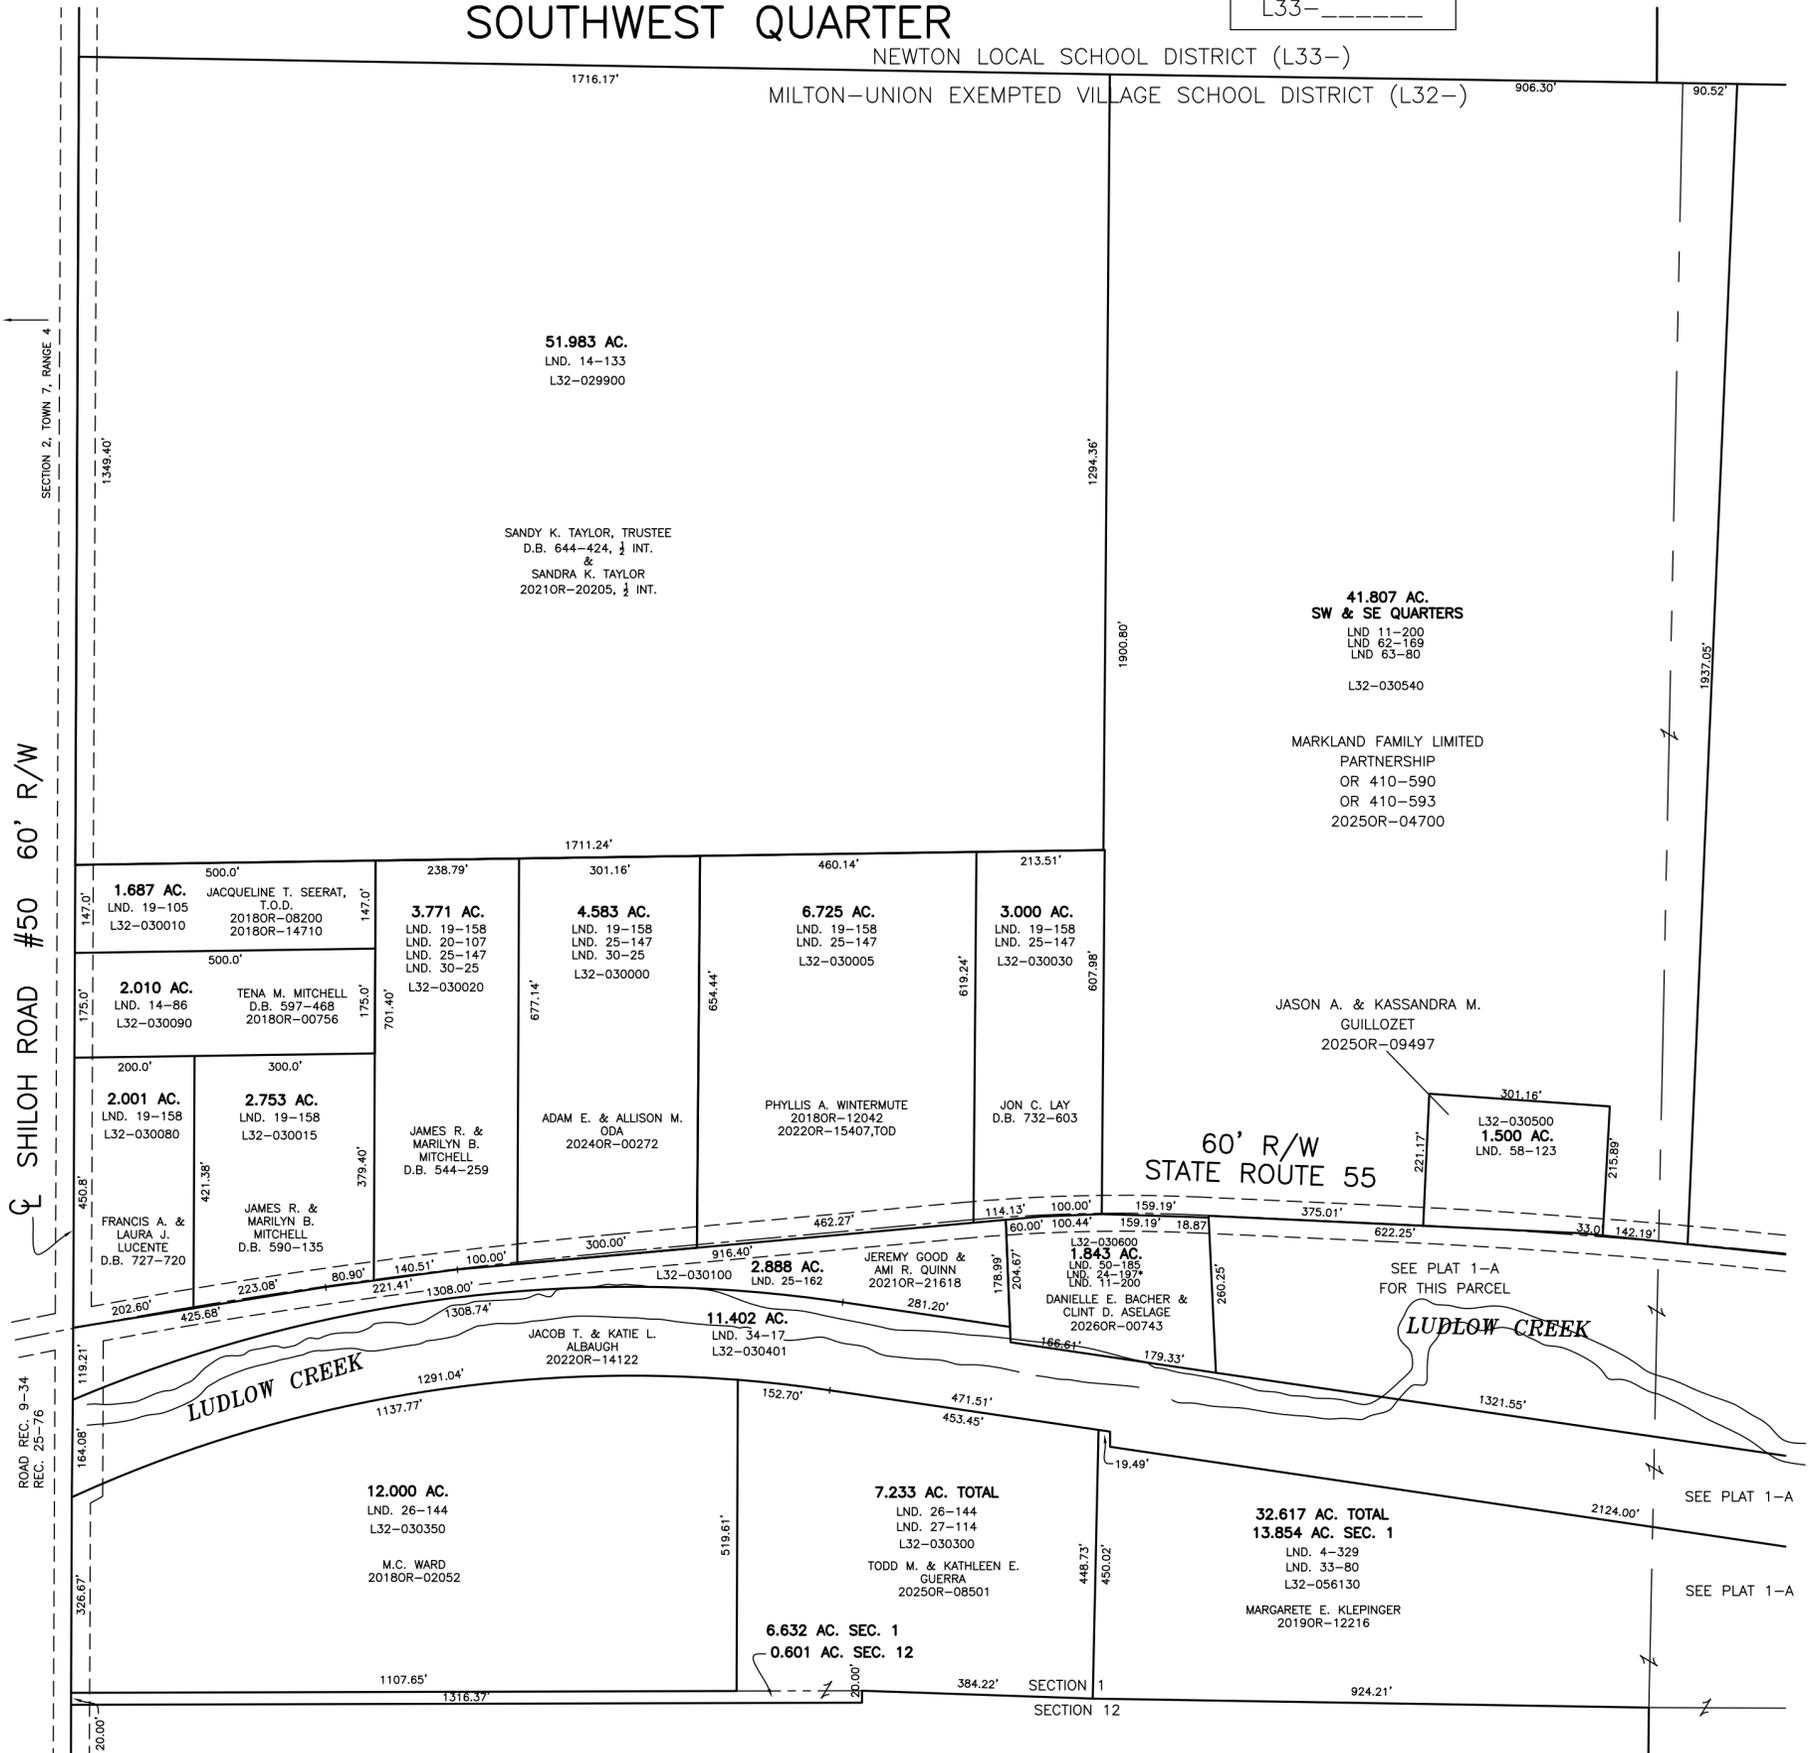

PREPARED BY: MIAMI COUNTY ENGINEER'S MAP DEPARTMENT
PAUL P. HUELSKAMP, P.E., P.S., COUNTY ENGINEER
DATE: MARCH 20, 2015 DS
REVISED: January 21, 2026 JBOGART