


UNION TOWNSHIP
MIAMI COUNTY, OHIO

SECTION 3 TOWN 6 RANGE 5
NORTHEAST QUARTER

PLAT 3-C


PARCEL NUMBER
L32-_____

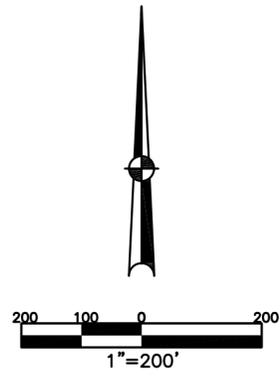

ABBREVIATION LEGEND		
2014OR-00759	=	RECORDER'S DOCUMENT NUMBER
OR 406-509	=	OFFICIAL RECORD 406 PAGE 509
D.B. 613-172	=	DEED BOOK 613, PAGE 172
REC. 15-72	=	RECORDER'S PLAT BOOK 15, PAGE 72
LND. 33-15	=	LAND SURVEY VOLUME 33, PAGE 15
LOT 19-12	=	LOT SURVEY VOLUME 19, PAGE 12
R.R. 8-29	=	ROAD RECORD VOLUME 8, PAGE 29
R/W	=	RIGHT OF WAY
CL	=	CENTERLINE
AC.	=	ACRES
TWP.	=	TOWNSHIP
TR.	=	TRACT
IL	=	INLOT
OL	=	OUTLOT

LINE LEGEND	
	Blow-up Boundary
	Plat Line
	Property Line
	Lot Split Line
	Section Line
	Centerline
	Right-of-Way Line
	Easement
	Pending Survey/Split
	Pending Replat
	School District
	Former OL Line
	Township Line
	Corporation Line

SURVEY INDEX		
LND	LOT	REC
LND 4-90		REC 11-37
LND 14-141		REC 24-61
LND 21-179		REC 24-65
LND 22-41		RD. REC 8-193
LND 27-52		RD. REC 8-200
LND 27-89		
LND 31-198		
LND 38-90		
LND 43-123		
LND 45-106		
LND 49-69		
LND 49-83		

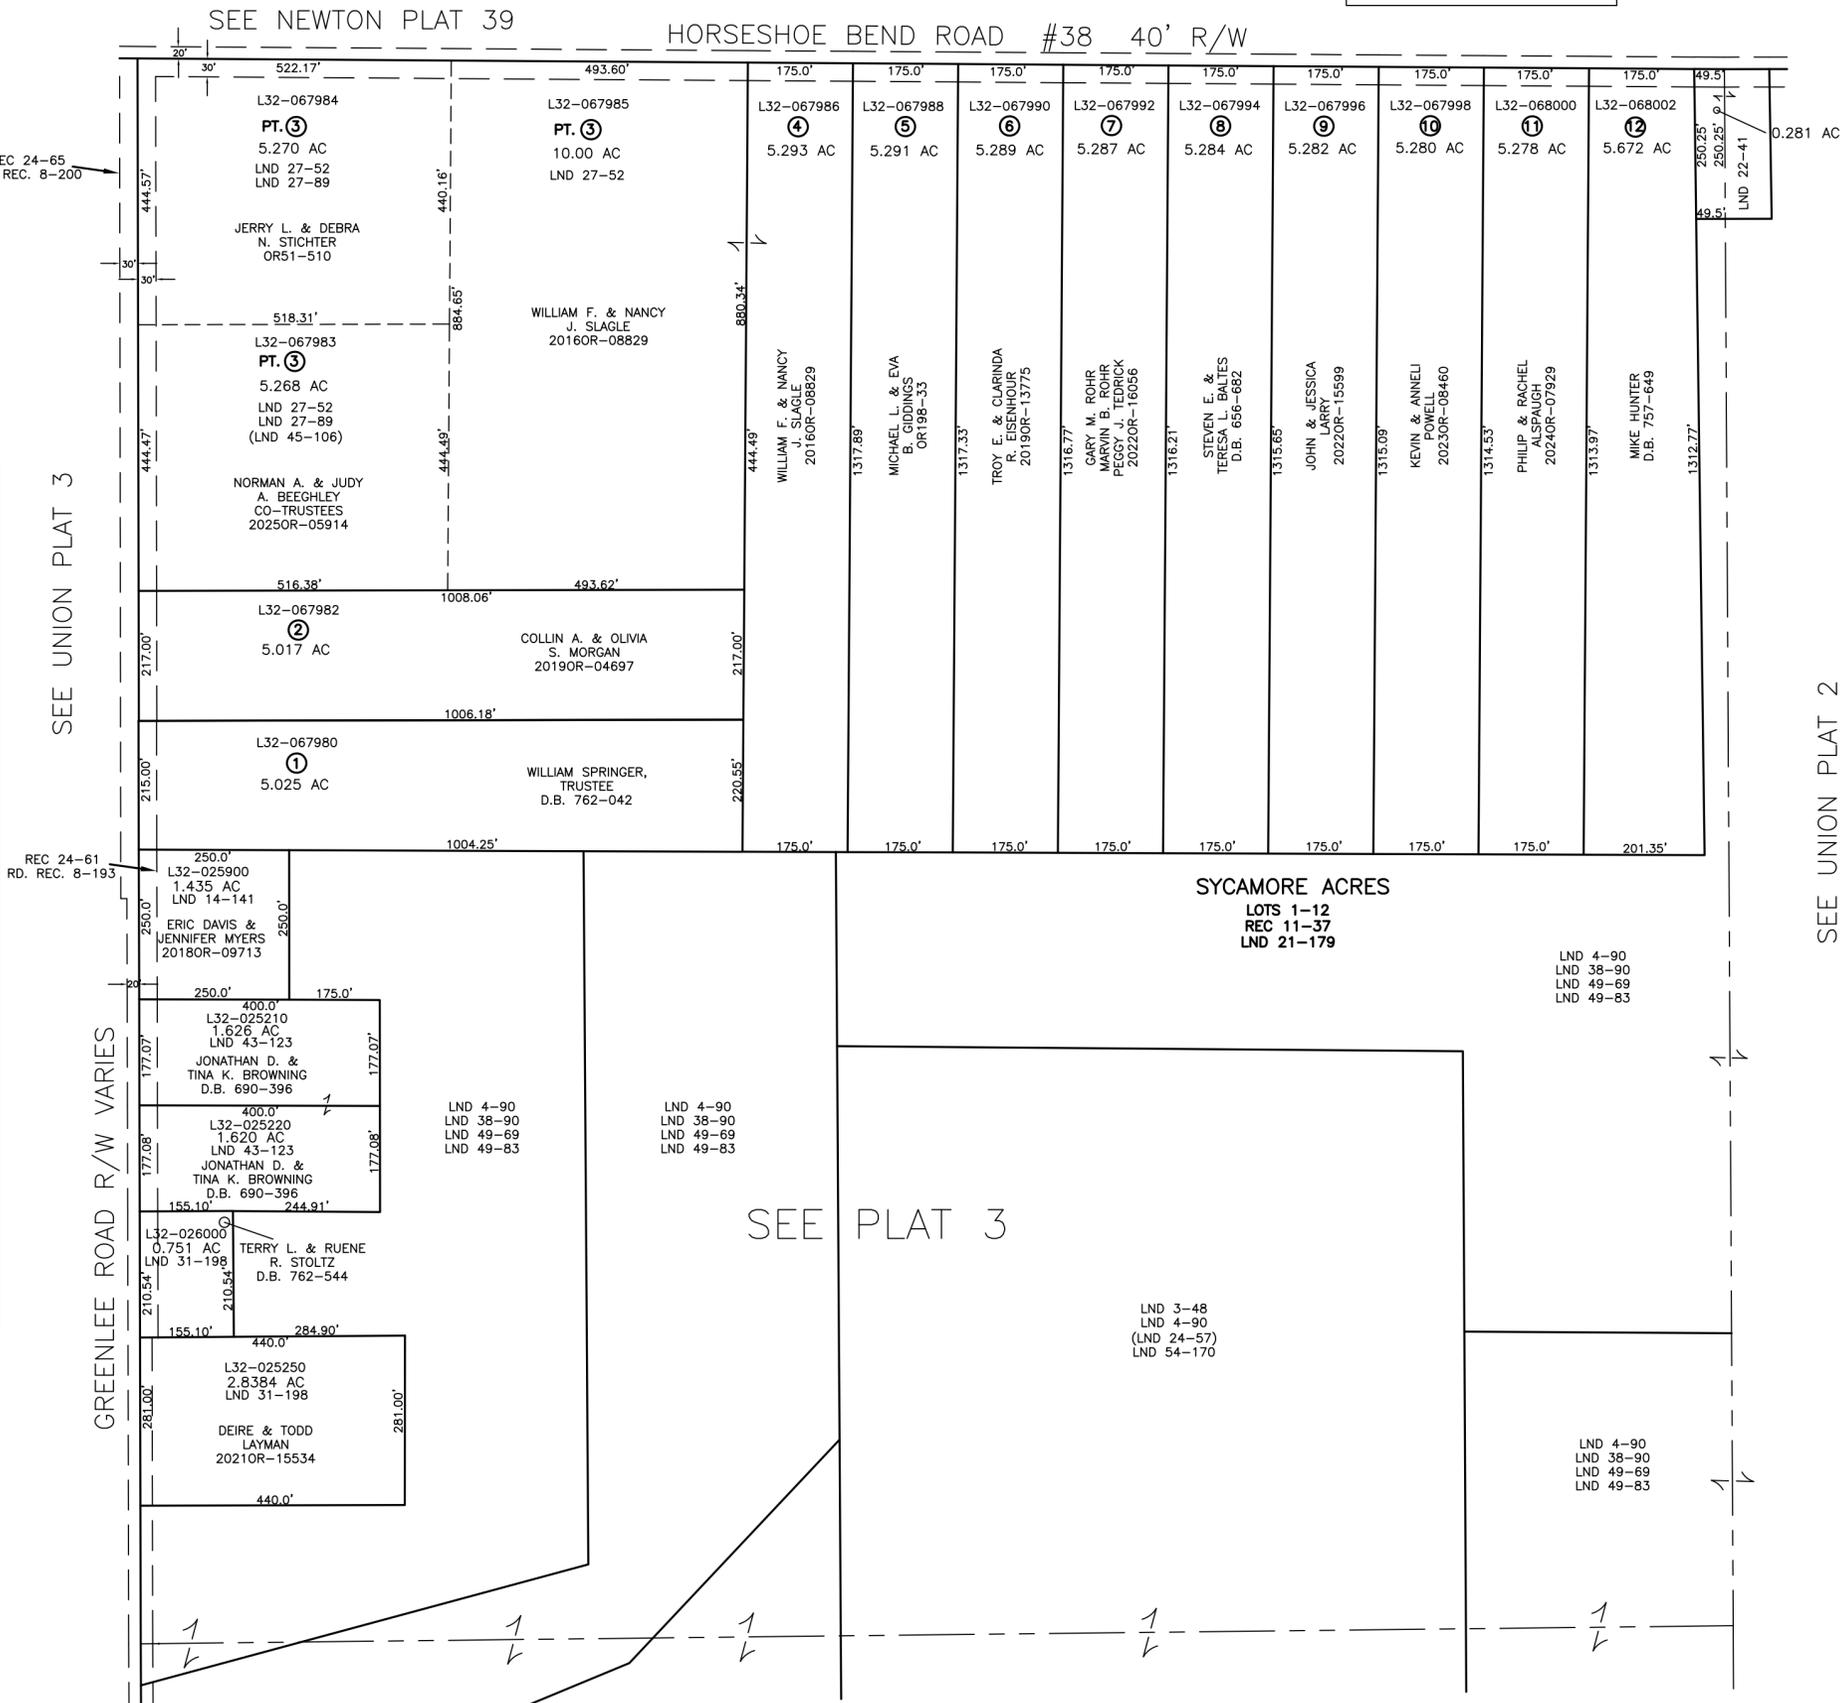

PREPARED BY: MIAMI COUNTY ENGINEER'S MAP DEPARTMENT
PAUL P. HUELSKAMP, P.E., P.S., COUNTY ENGINEER
DATE: APRIL 19, 2024 DJ
REVISED: 5/30/2025 JBOGART