


PIQUA Corporation

S.W. SECTION

PLAT NO. 138
SCALE 1-INCH = 60 FEET.

SMDA NUMBER
N44-SW138_ _ _ _ _

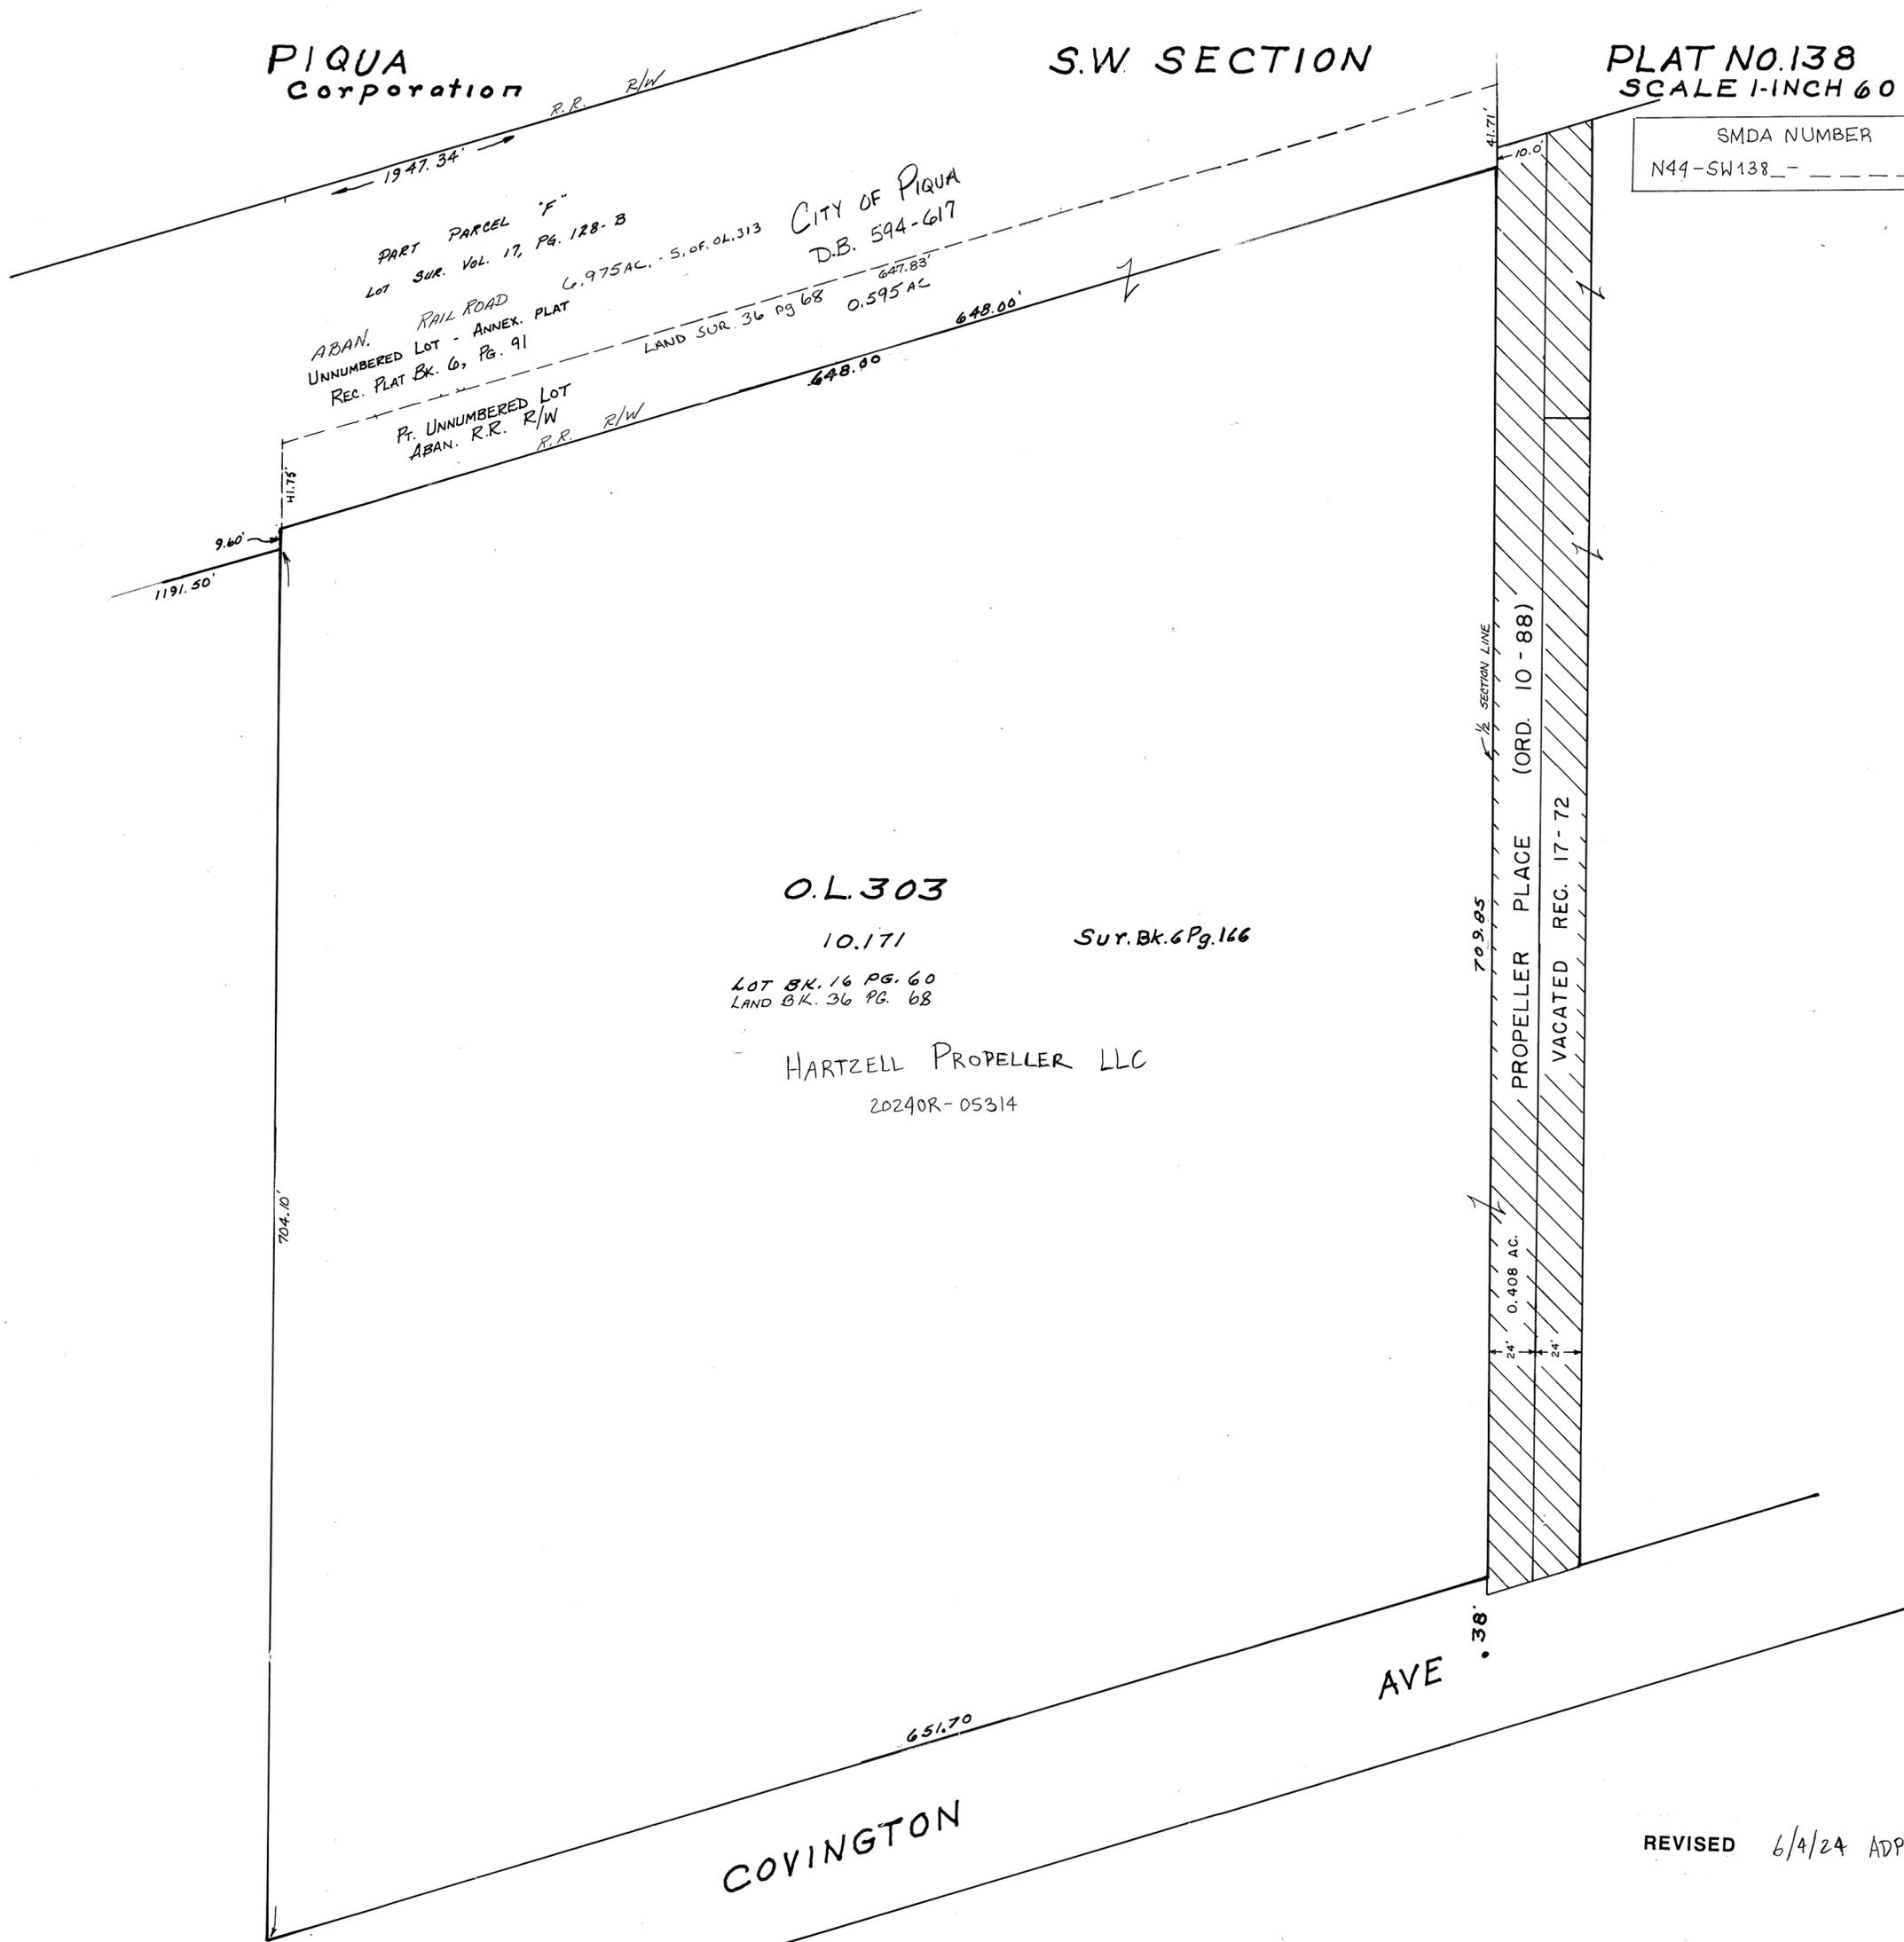

PART PARCEL "F"
 LOT SUR. Vol. 17, Pg. 128-B
 CITY OF PIQUA
 D.B. 594-617
 0.975 AC. - S. OF O.L. 313
 0.595 AC.
 ABAN. RAIL ROAD
 UNNUMBERED LOT - ANNEX. PLAT
 REC. PLAT BK. 6, PG. 91
 Pt. UNNUMBERED LOT
 ABAN. R.R. R/W

O.L. 303
 10.171
 SUR. BK. 6 PG. 166
 LOT BK. 16 PG. 60
 LAND BK. 36 PG. 68
 HARTZELL PROPELLER LLC
 20240R-05314

1/2 SECTION LINE
 709.85
 PROPELLER PLACE (ORD. 10-88)
 VACATED REC. 17-72
 0.408 AC.
 24'
 24'

COVINGTON

AVE

REVISED 6/4/24 ADP