


MONROE TWP.
MIAMI COUNTY, OHIO

SECTION 12 TOWN 6 RANGE 5
S.E. QUARTER

PARCEL NUMBER
G12-_____
G14-_____

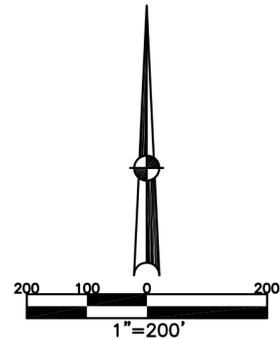

ABBREVIATION LEGEND

2014OR-00759 = RECORDER'S DOCUMENT NUMBER
OR 406-509 = OFFICIAL RECORD 406 PAGE 509
D.B. 613-172 = DEED BOOK 613, PAGE 172
REC. 15-72 = RECORDER'S PLAT BOOK 15, PAGE 72
LND. 33-15 = LAND SURVEY VOLUME 33, PAGE 15
LOT 19-12 = LOT SURVEY VOLUME 19, PAGE 12
R.R. 8-29 = ROAD RECORD VOLUME 8, PAGE 29
R/W = RIGHT OF WAY
C = CENTERLINE
AC. = ACRES
TWP. = TOWNSHIP
TR. = TRACT
INLOT = INLOT
① = LOT CREATED BY RECORDER'S PLAT

LINE LEGEND

- Blow-up Boundary
- Property Line
- Lot Split Line
- Section Line
- Centerline
- Right-of-Way Line
- Corporation Line
- School District Line


SURVEY INDEX

LND. 3-63	
LND. 3-254	
LND. 3-415	
LND. 4-167	
LND. 4-205	
LND. 33-171	
LND. 41-36	
LND. 42-110	
LND. 48-2	
LND. 52-10	
LND. 60-83	
LND. 60-155	

PREPARED BY: MIAMI COUNTY ENGINEER'S MAP DEPARTMENT
PAUL P. HUELSKAMP, P.E., P.S., COUNTY ENGINEER

DATE: July 12, 2021 RTACKETT

REVISED: November 16, 2023 DCASSEL

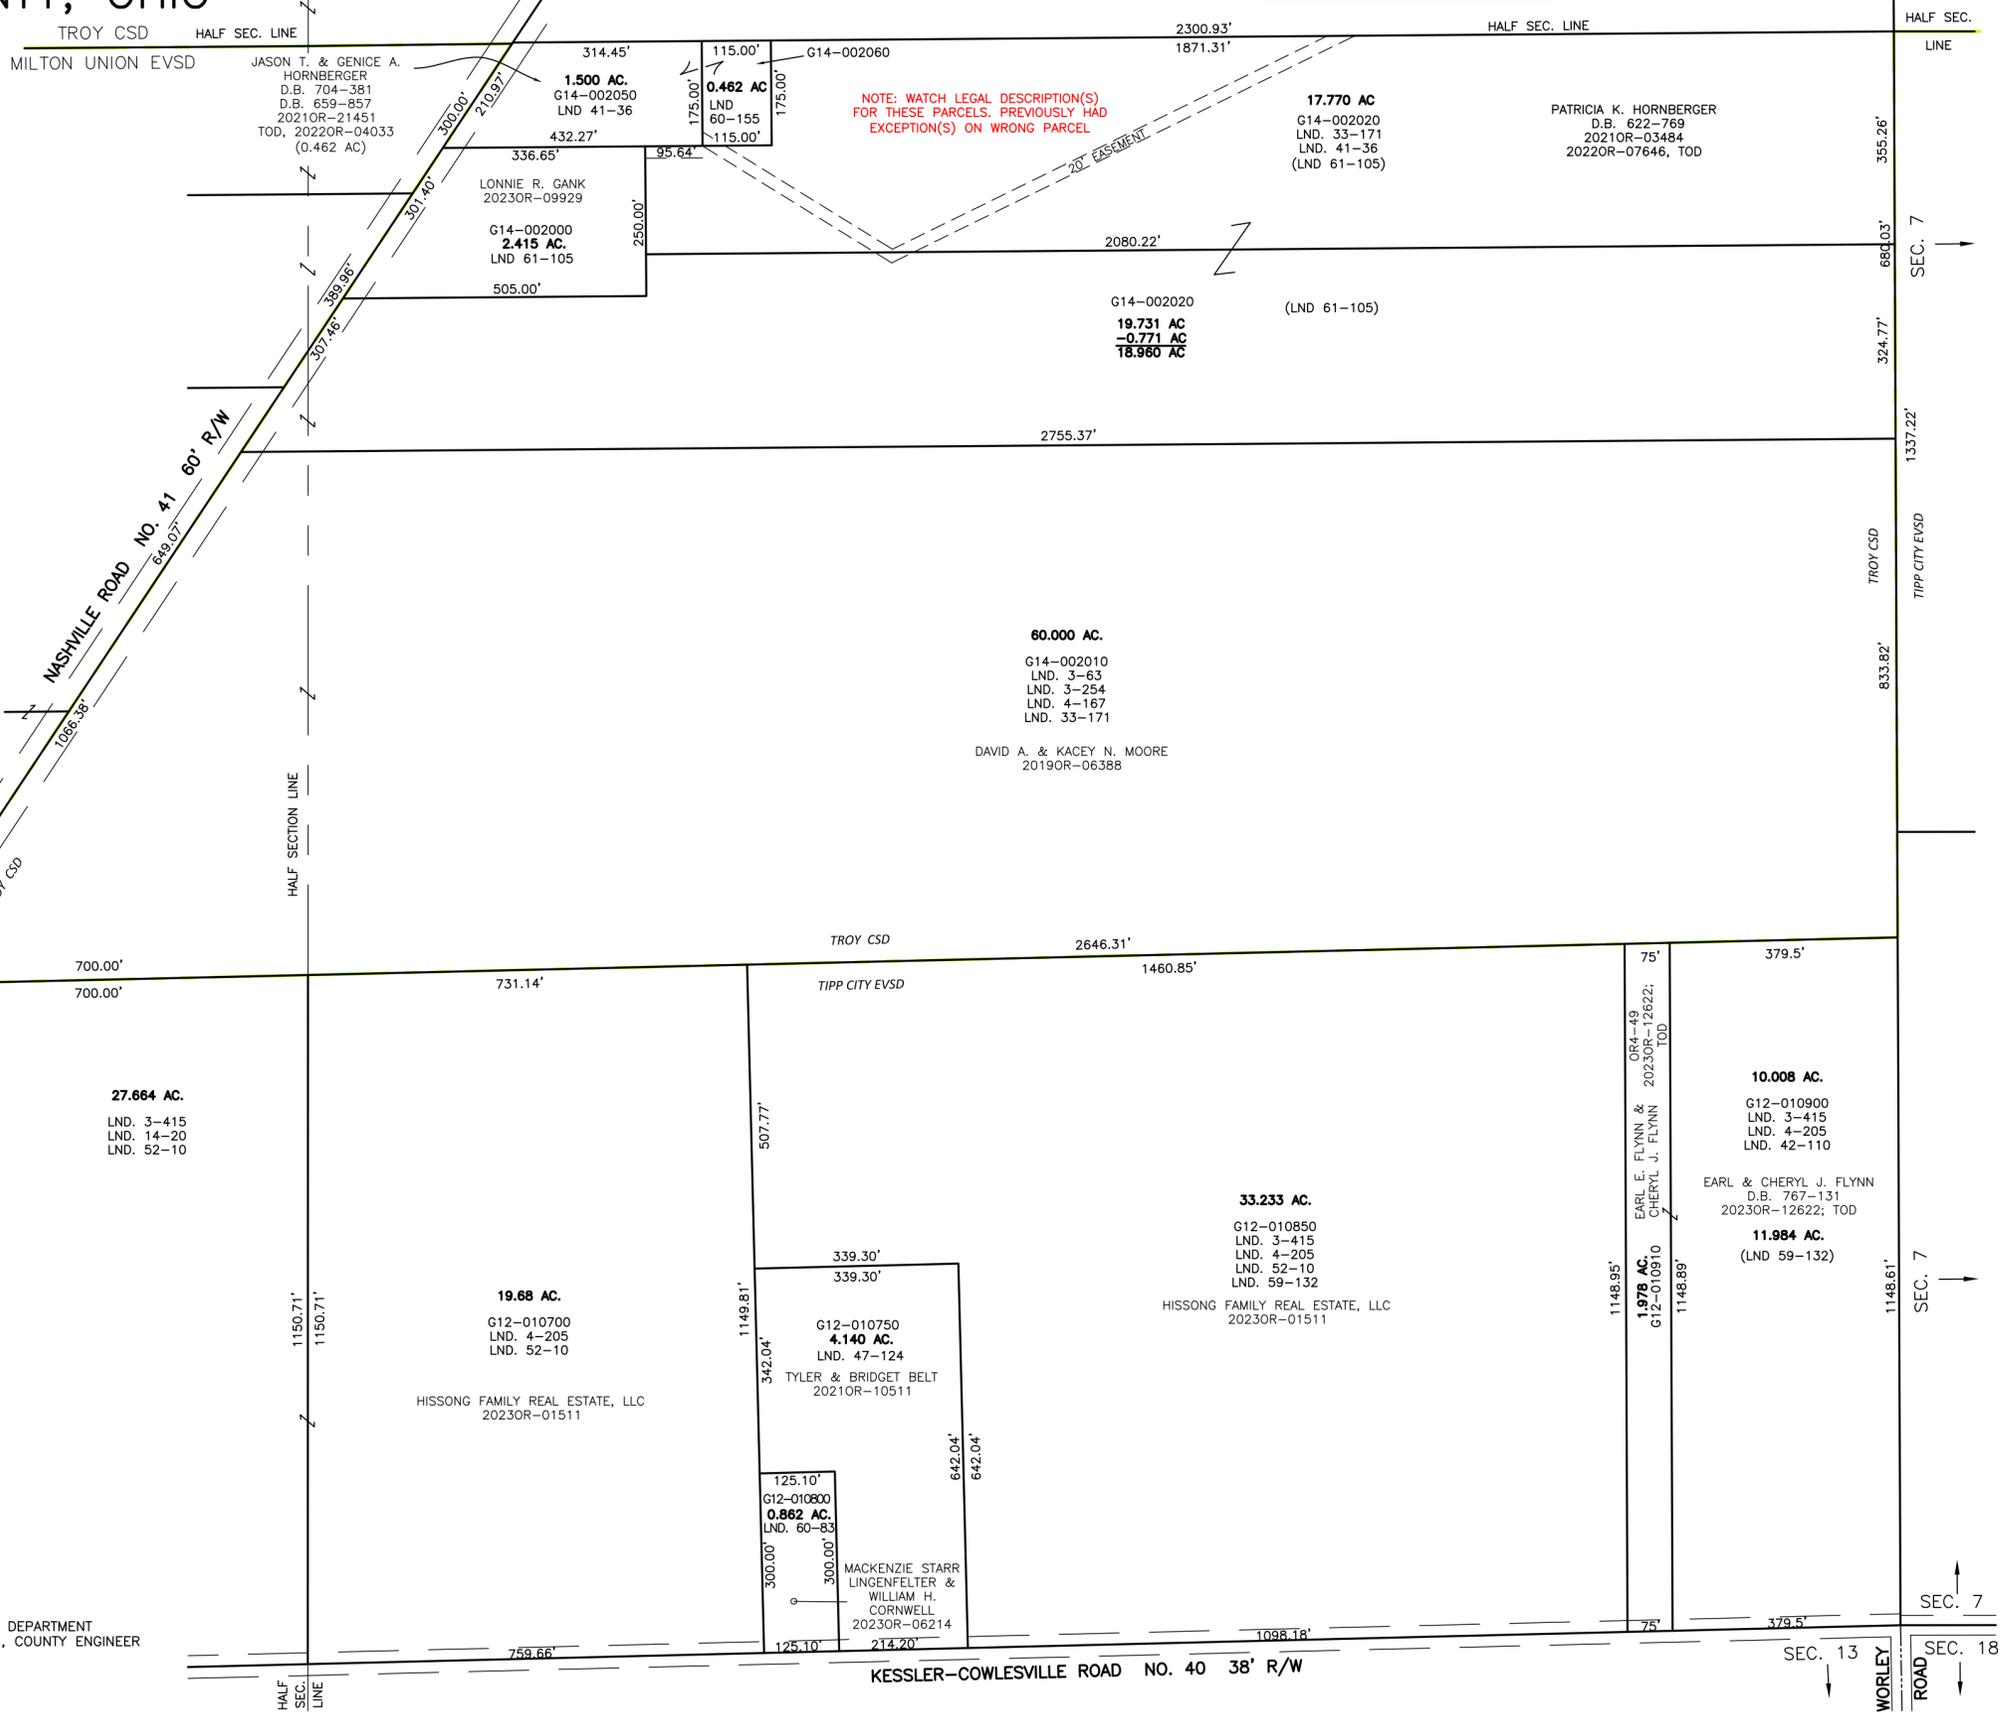

SEC. 13
SEC. 7
SEC. 18