


MONROE TWP.
MIAMI COUNTY, OHIO

SECTION 12 TOWN 6 RANGE 5
S.W. QUARTER

PLAT 6-C

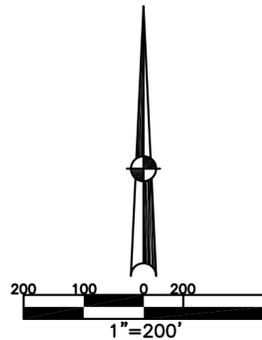

PARCEL NUMBER
G12- _____
G13- _____

ABBREVIATION LEGEND

2014OR-00759 = RECORDER'S DOCUMENT NUMBER
OR 406-509 = OFFICIAL RECORD 406 PAGE 509
D.B. 613-172 = DEED BOOK 613, PAGE 172
REC. 15-72 = RECORDER'S PLAT BOOK 15, PAGE 72
LND. 33-15 = LAND SURVEY VOLUME 33, PAGE 15
LOT 19-12 = LOT SURVEY VOLUME 19, PAGE 12
R.R. 8-29 = ROAD RECORD VOLUME 8, PAGE 29
R/W = RIGHT OF WAY
C = CENTERLINE
AC. = ACRES
TWP. = TOWNSHIP
TR. = TRACT
IL = INLOT
Ⓢ = LOT CREATED BY RECORDER'S PLAT

LINE LEGEND

— Blow-up Boundary
— Property Line
- - - Lot Split Line
- - - Section Line
- - - Centerline
- - - Right-of-Way Line
// // // Corporation Line
- - - - - School District Line


SURVEY INDEX

| | |
|-------------|--|
| LND. 3-63 | |
| LND. 3-254 | |
| LND. 3-415 | |
| LND. 14-20 | |
| LND. 30-184 | |
| LND. 43-160 | |
| LND. 44-157 | |
| LND. 45-64 | |
| LND. 47-100 | |
| LND. 48-2 | |
| LND. 52-10 | |
| LND. 56-178 | |
| LND. 58-173 | |
| LND. 62-44 | |
| | |
| | |

PREPARED BY: MIAMI COUNTY ENGINEER'S MAP DEPARTMENT
PAUL P. HUELSKAMP, P.E., P.S., COUNTY ENGINEER

DATE: July 12, 2021 RTACKETT

REVISED: February 6, 2025 DCASSEL

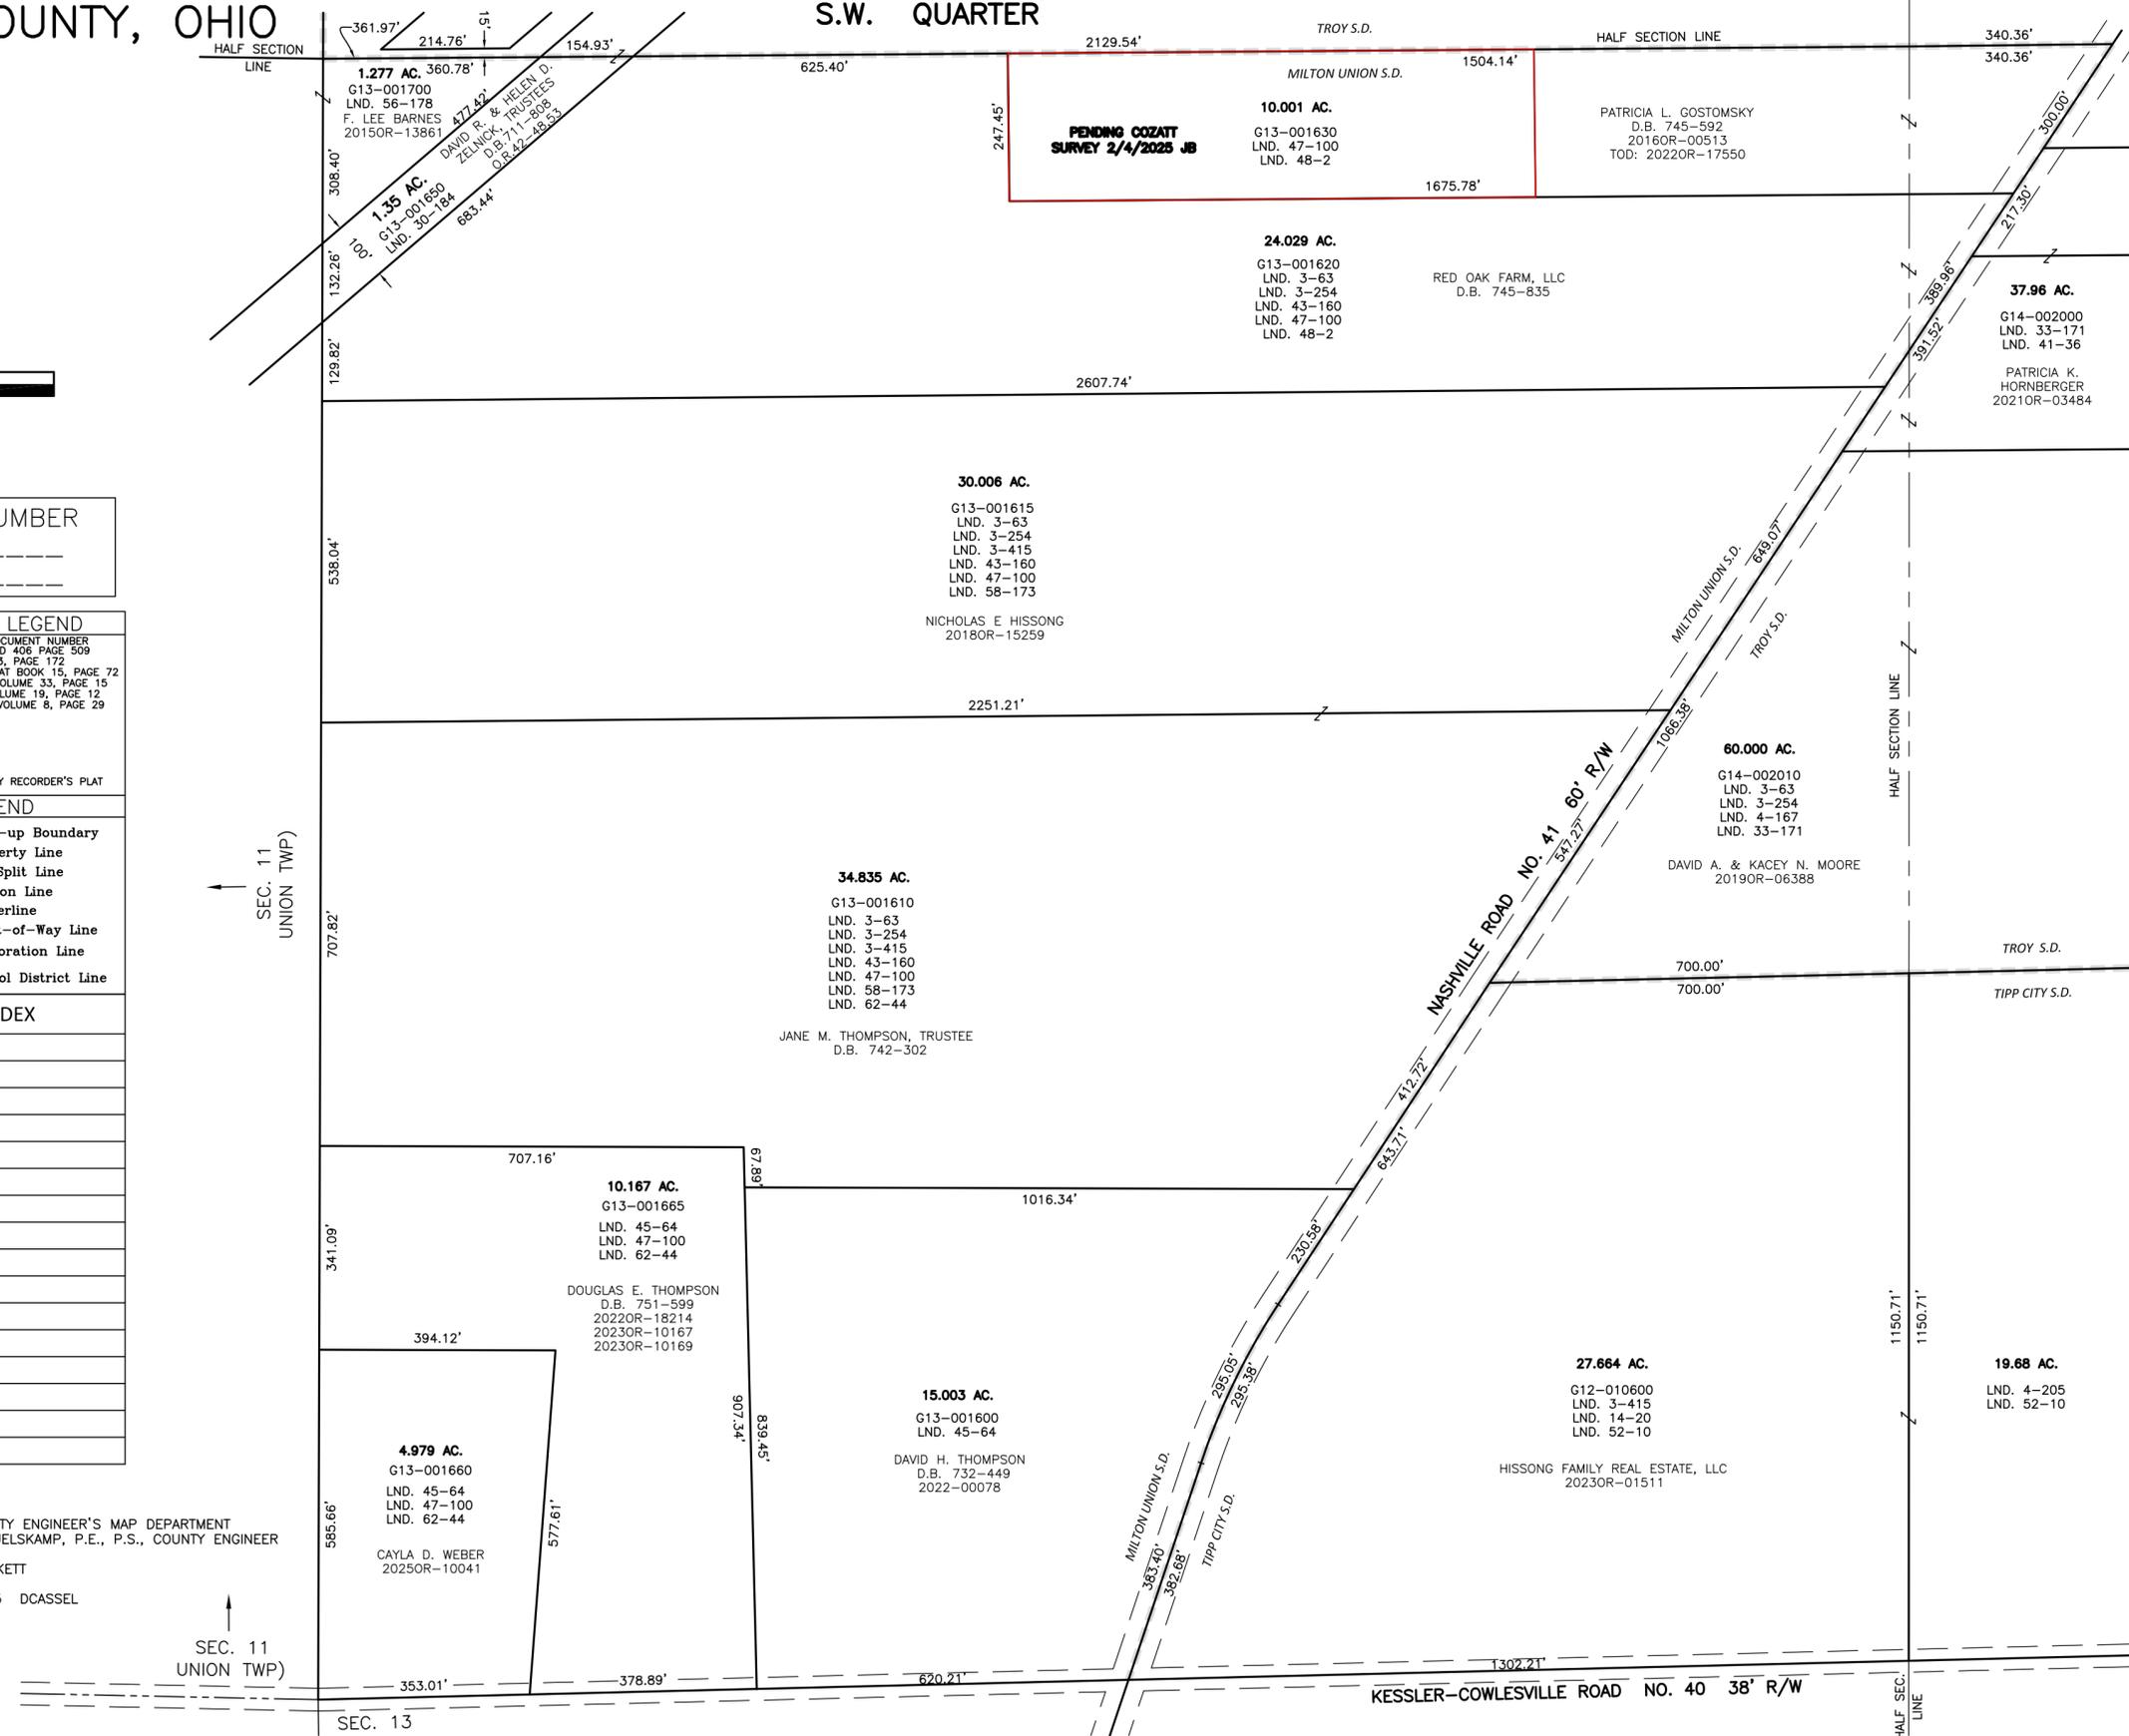

SEC. 11
UNION TWP)

SEC. 13