


MONROE TWP.  
MIAMI COUNTY, OHIO

SECTION 12 TOWN 6 RANGE 5  
N.E. QUARTER

PLAT 6-A

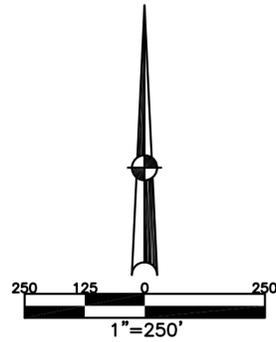

SURVEY INDEX	
LND. 3-63	
LND. 3-254	
LND. 18-174	
LND. 21-197	
LND. 30-184	
LND. 32-1	
LND. 57-77	


PARCEL NUMBER  
G13- \_\_\_\_\_  
G14- \_\_\_\_\_

ABBREVIATION LEGEND

2014OR-00759 = RECORDER'S DOCUMENT NUMBER  
OR 406-509 = OFFICIAL RECORD 406 PAGE 509  
D.B. 613-172 = DEED BOOK 613, PAGE 172  
REC. 15-72 = RECORDER'S PLAT BOOK 15, PAGE 72  
LND. 33-15 = LAND SURVEY VOLUME 33, PAGE 15  
LOT 19-12 = LOT SURVEY VOLUME 19, PAGE 12  
R.R. 8-29 = ROAD RECORD VOLUME 8, PAGE 29  
R/W = RIGHT OF WAY  
C = CENTERLINE  
AC. = ACRES  
TWP. = TOWNSHIP  
TR. = TRACT  
INLOT = INLOT  
JD = LOT CREATED BY RECORDER'S PLAT

LINE LEGEND

- Blow-up Boundary
- Property Line
- Lot Split Line
- Section Line
- Centerline
- Right-of-Way Line
- Corporation Line
- School District Line

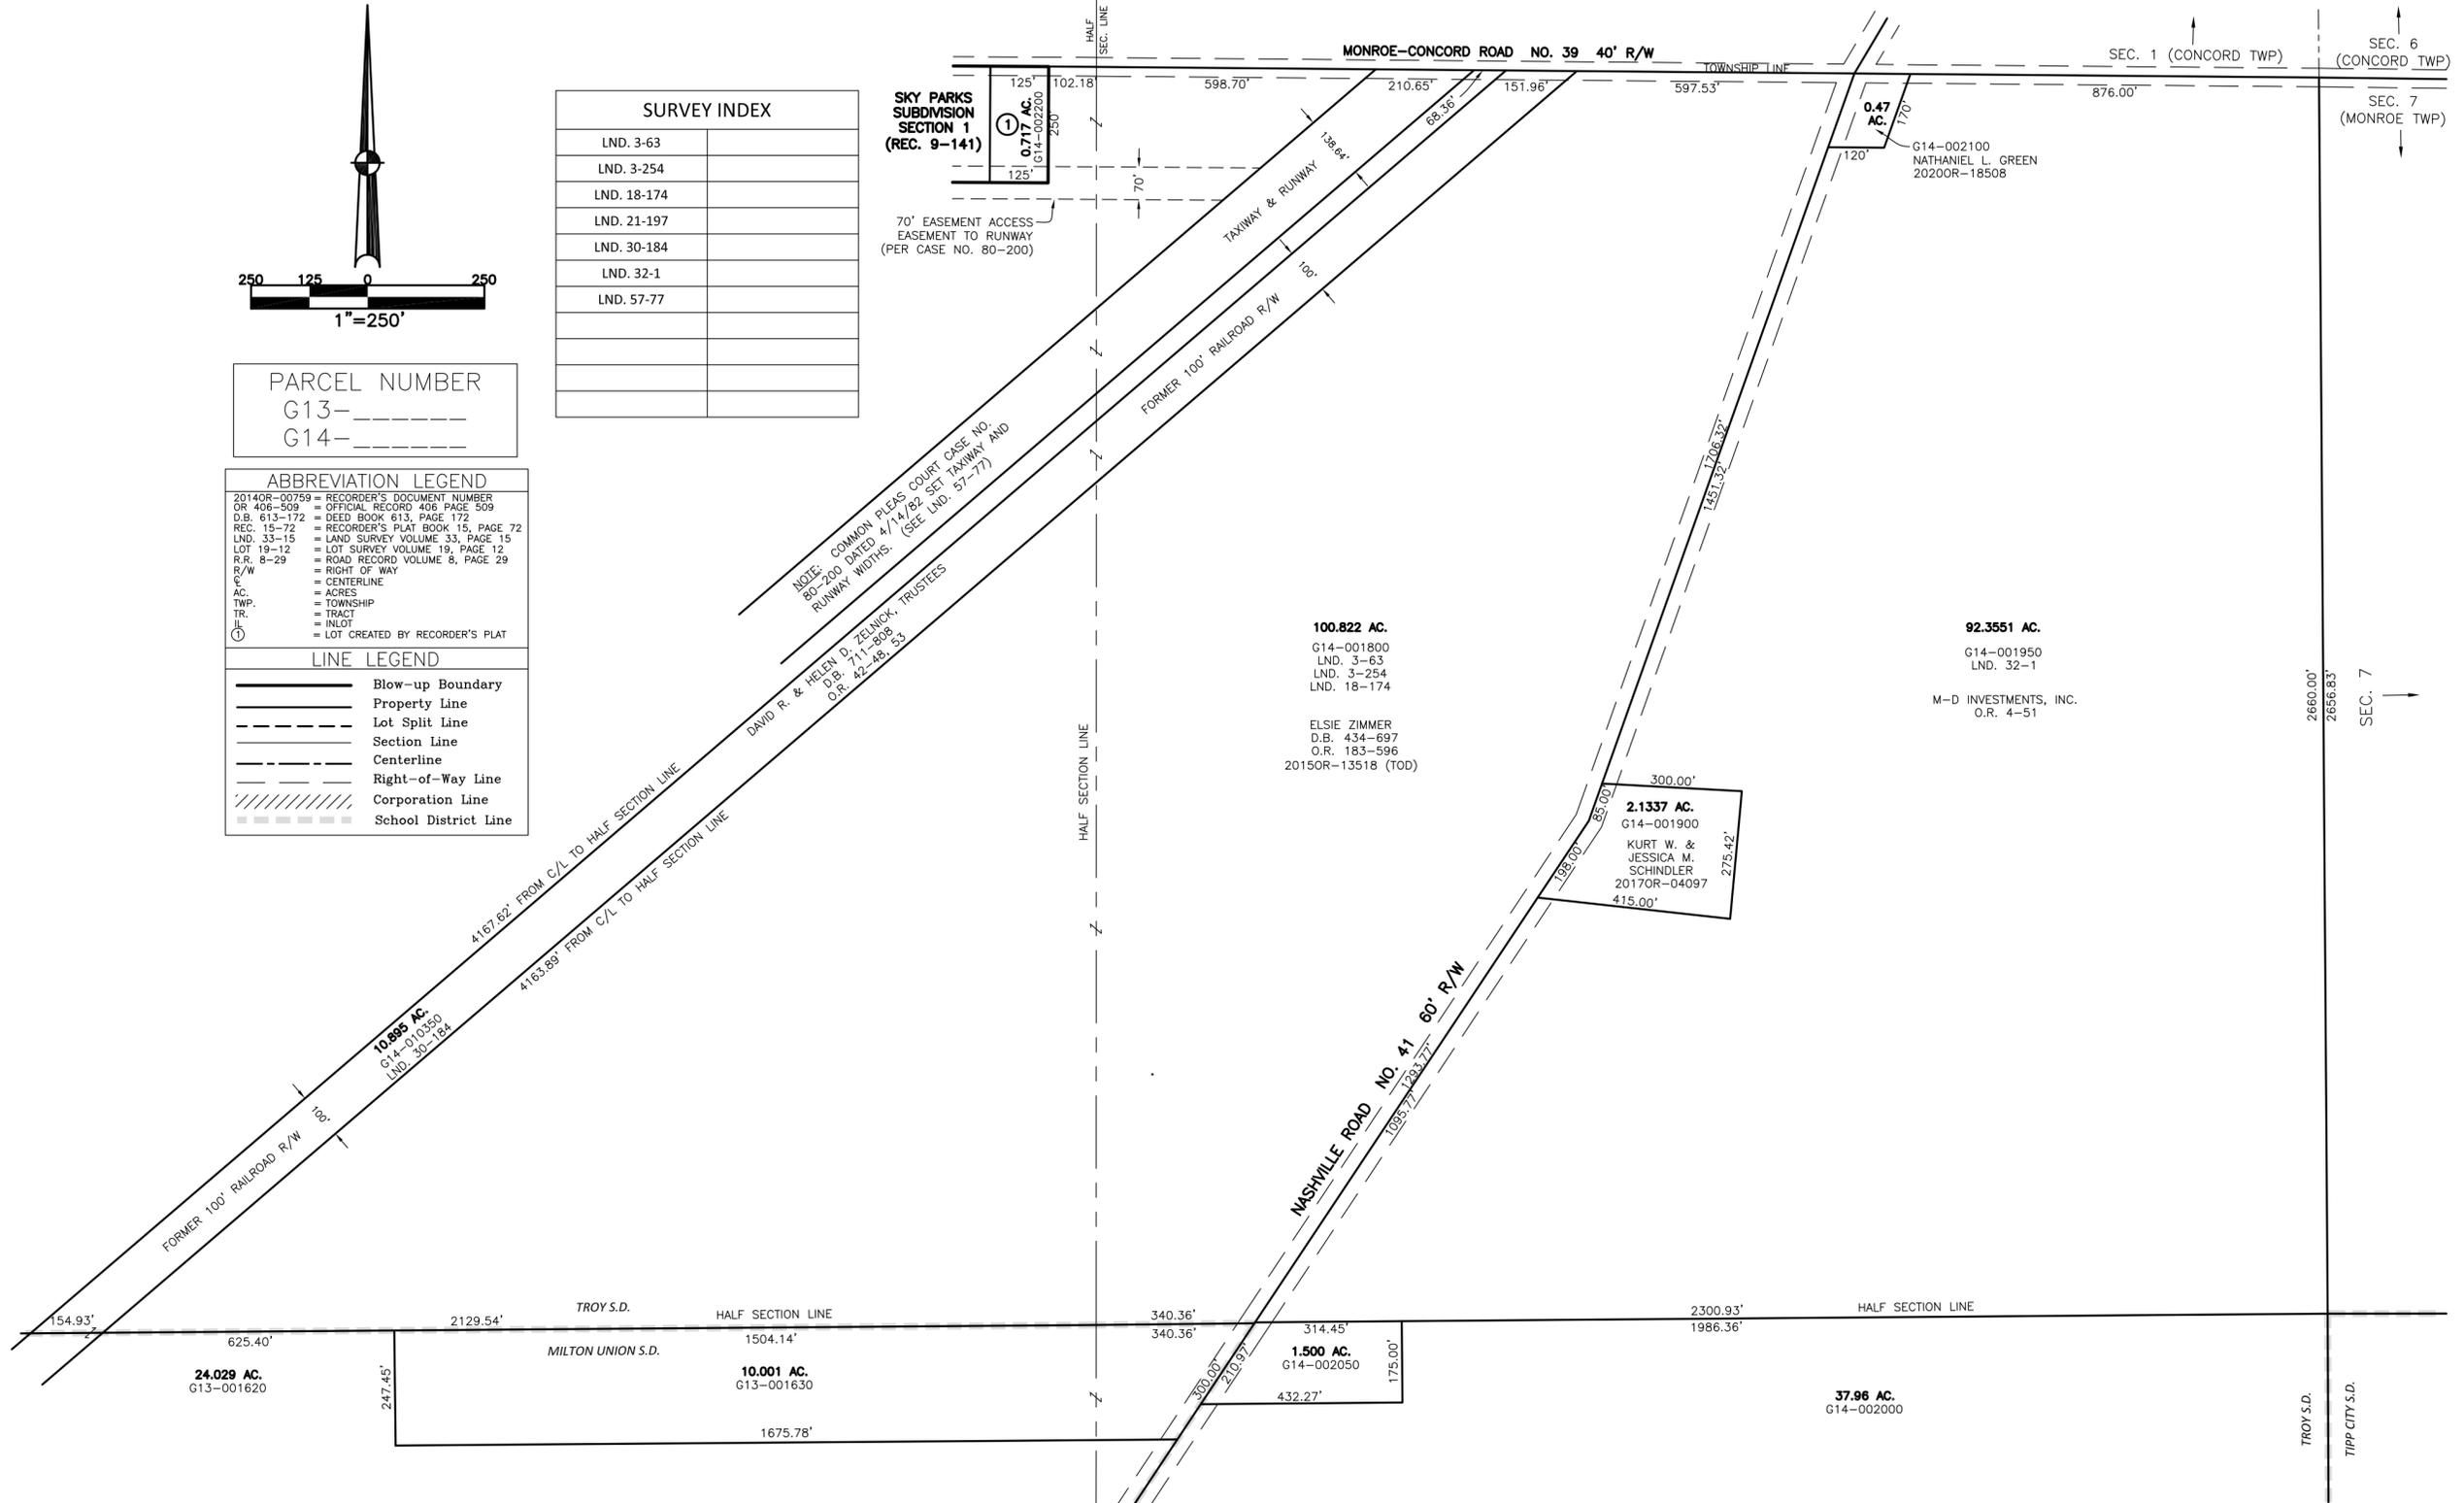

PREPARED BY: MIAMI COUNTY ENGINEER'S MAP DEPARTMENT  
PAUL P. HUELSKAMP, P.E., P.S., COUNTY ENGINEER

DATE: July 12, 2021 RTACKETT

REVISED: July 12, 2021 RTACKETT