


SECTION 13, 14, 23
TOWN 8
RANGE 5

CITY OF PIQUA
MIAMI COUNTY, OHIO

PARCEL ID NUMBER
N44-_____

PLAT SW 142

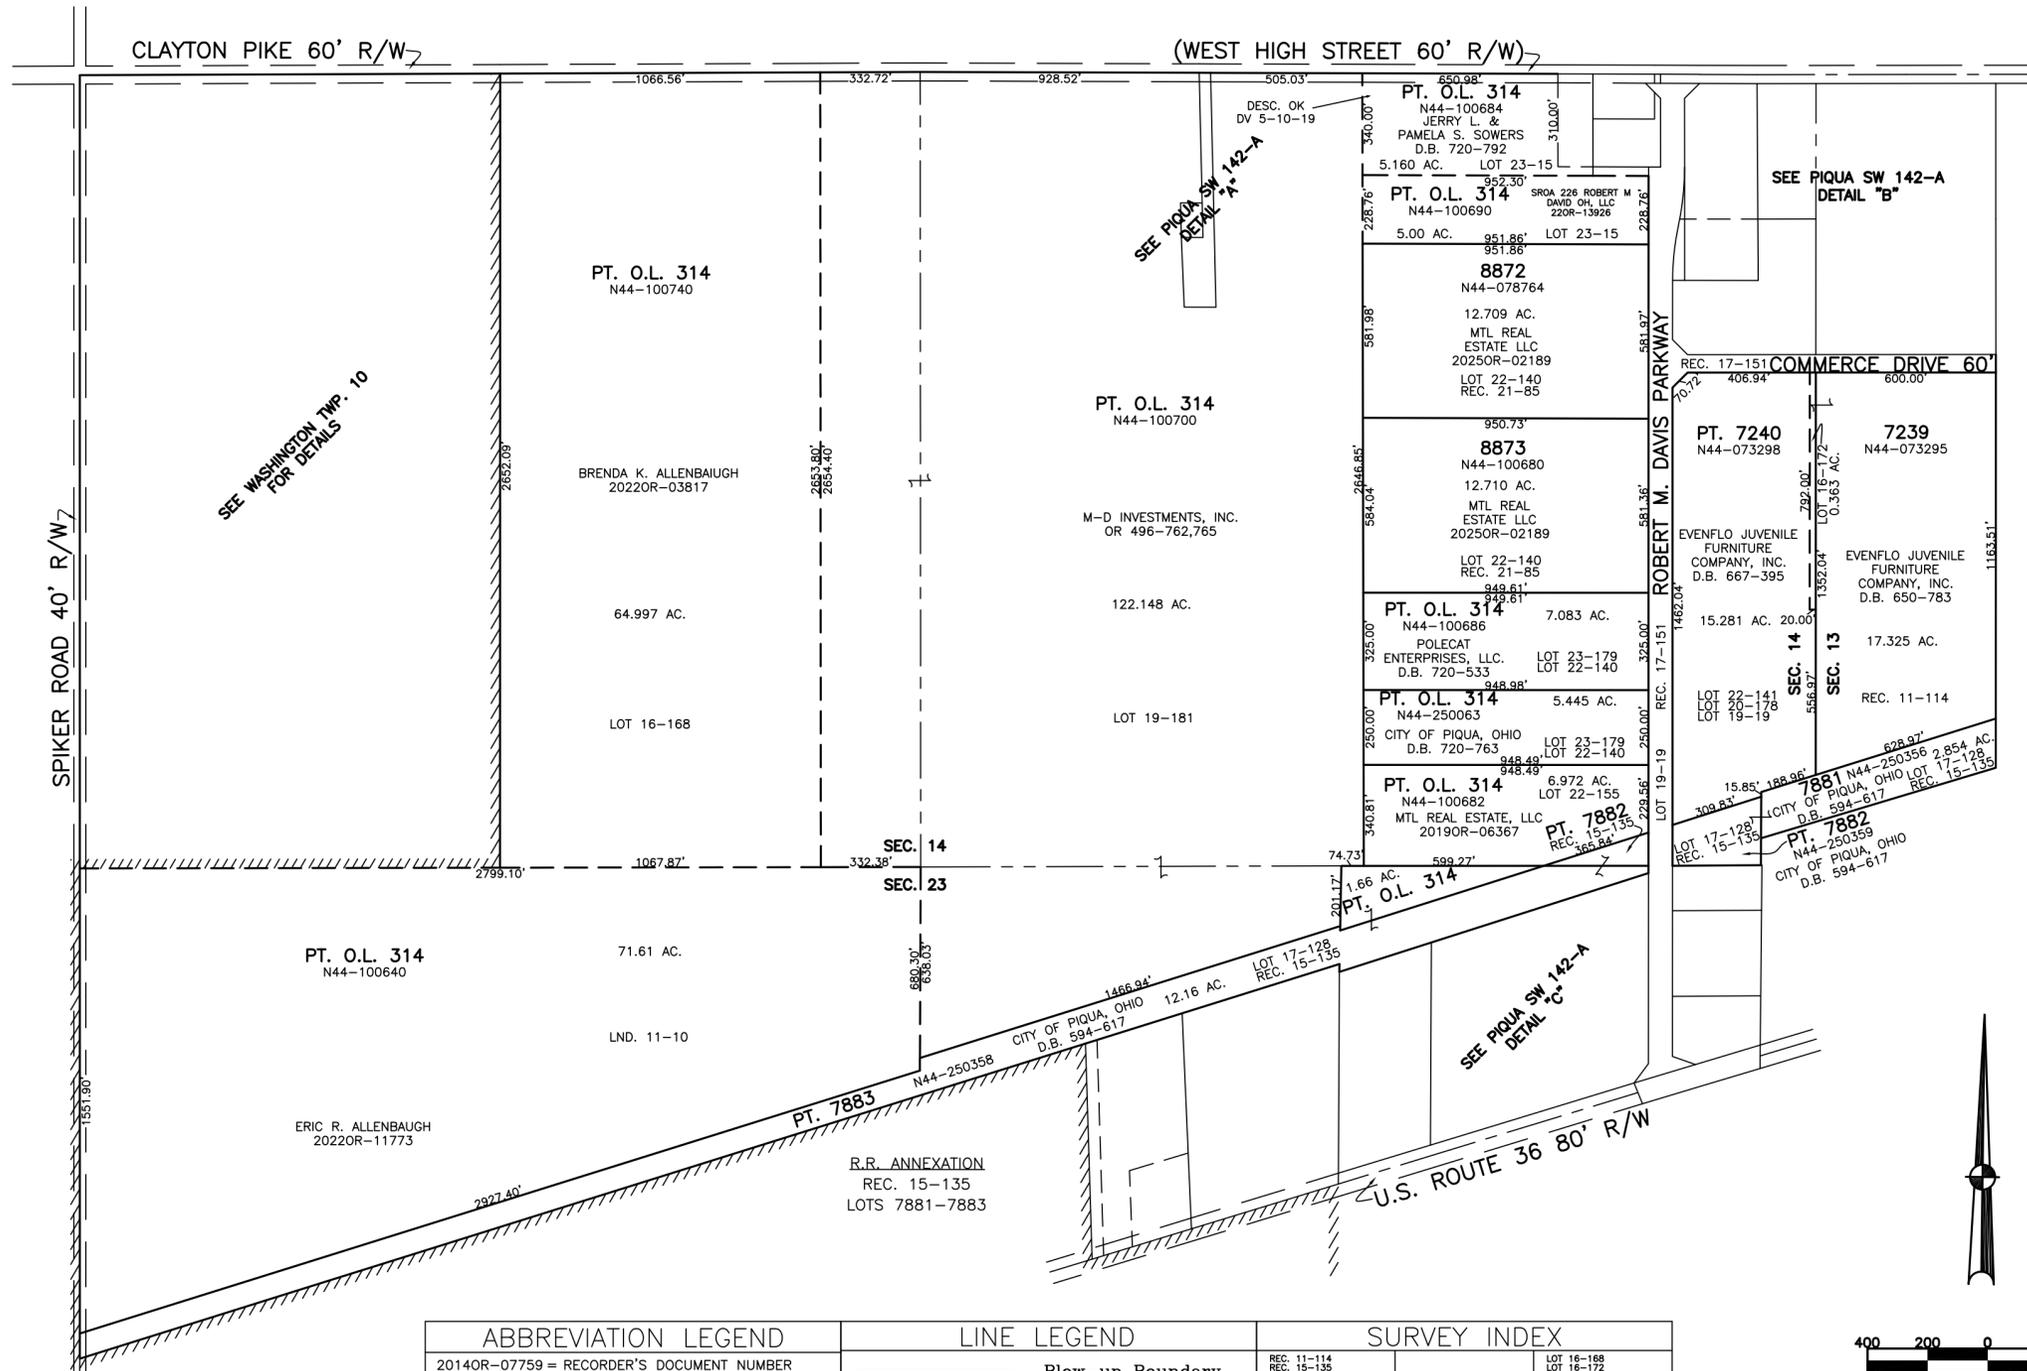

ABBREVIATION LEGEND	LINE LEGEND	SURVEY INDEX
20140R-07759 = RECORDER'S DOCUMENT NUMBER	Blow-up Boundary	REC. 11-114
OR 406-509 = OFFICIAL RECORD 406 PAGE 509	Property Line	REC. 15-135
D.B. 613-172 = DEED BOOK 613, PAGE 172	Lot Split Line	REC. 17-151
REC. 15-72 = RECORDER'S PLAT BOOK 15, PAGE 72	Section Line	REC. 21-85
LND. 33-15 = LAND SURVEY VOLUME 33, PAGE 15	Centerline	LND. 11-10
LOT 19-12 = LOT SURVEY VOLUME 19, PAGE 12	Right-of-Way Line	LND. 24-25
R.R. 8-29 = ROAD RECORD VOLUME 8, PAGE 29	Corporation Line	LND. 25-54
R/W = RIGHT OF WAY		LND. 33-73
CL = CENTERLINE		LND. 42-160
AC. = ACRES		LND. 48-1
TWP. = TOWNSHIP		LOT 16-168
TR. = TRACT		LOT 16-172
IL = INLOT		LOT 19-128
		LOT 19-129
		LOT 19-135
		LOT 20-178
		LOT 22-140
		LOT 22-141
		LOT 22-155
		LOT 23-179

PREPARED BY: MIAMI COUNTY ENGINEER'S MAP DEPARTMENT
PAUL P. HUELSKAMP, P.E., P.S., COUNTY ENGINEER
DATE: AUGUST 1, 2014 MB
REVISED: March 6, 2025 DCassel