


Range 4 Town 7 Section 11 ASEC. 2 Union Township Plat No. 11

Surveys
Laura - Vol. 3 Pg. 122
Laura - Vol. 4 Pg. 285
Laura - Vol. 4 Pg. 331
Laura - Vol. 4 Pg. 353
Laura - Vol. 4 Pg. 290
W. Pt. of Sect. 11
W. Cen. Pt. of Sect. 11
SW R. of Sect. 11
NW Pt. of Sect. 11
See Road Record #6
See Road Record #52
Wright #52
See Road Record #52
See Road Record #52
See Road Record #52
See Road Record #52
See Road Record #52

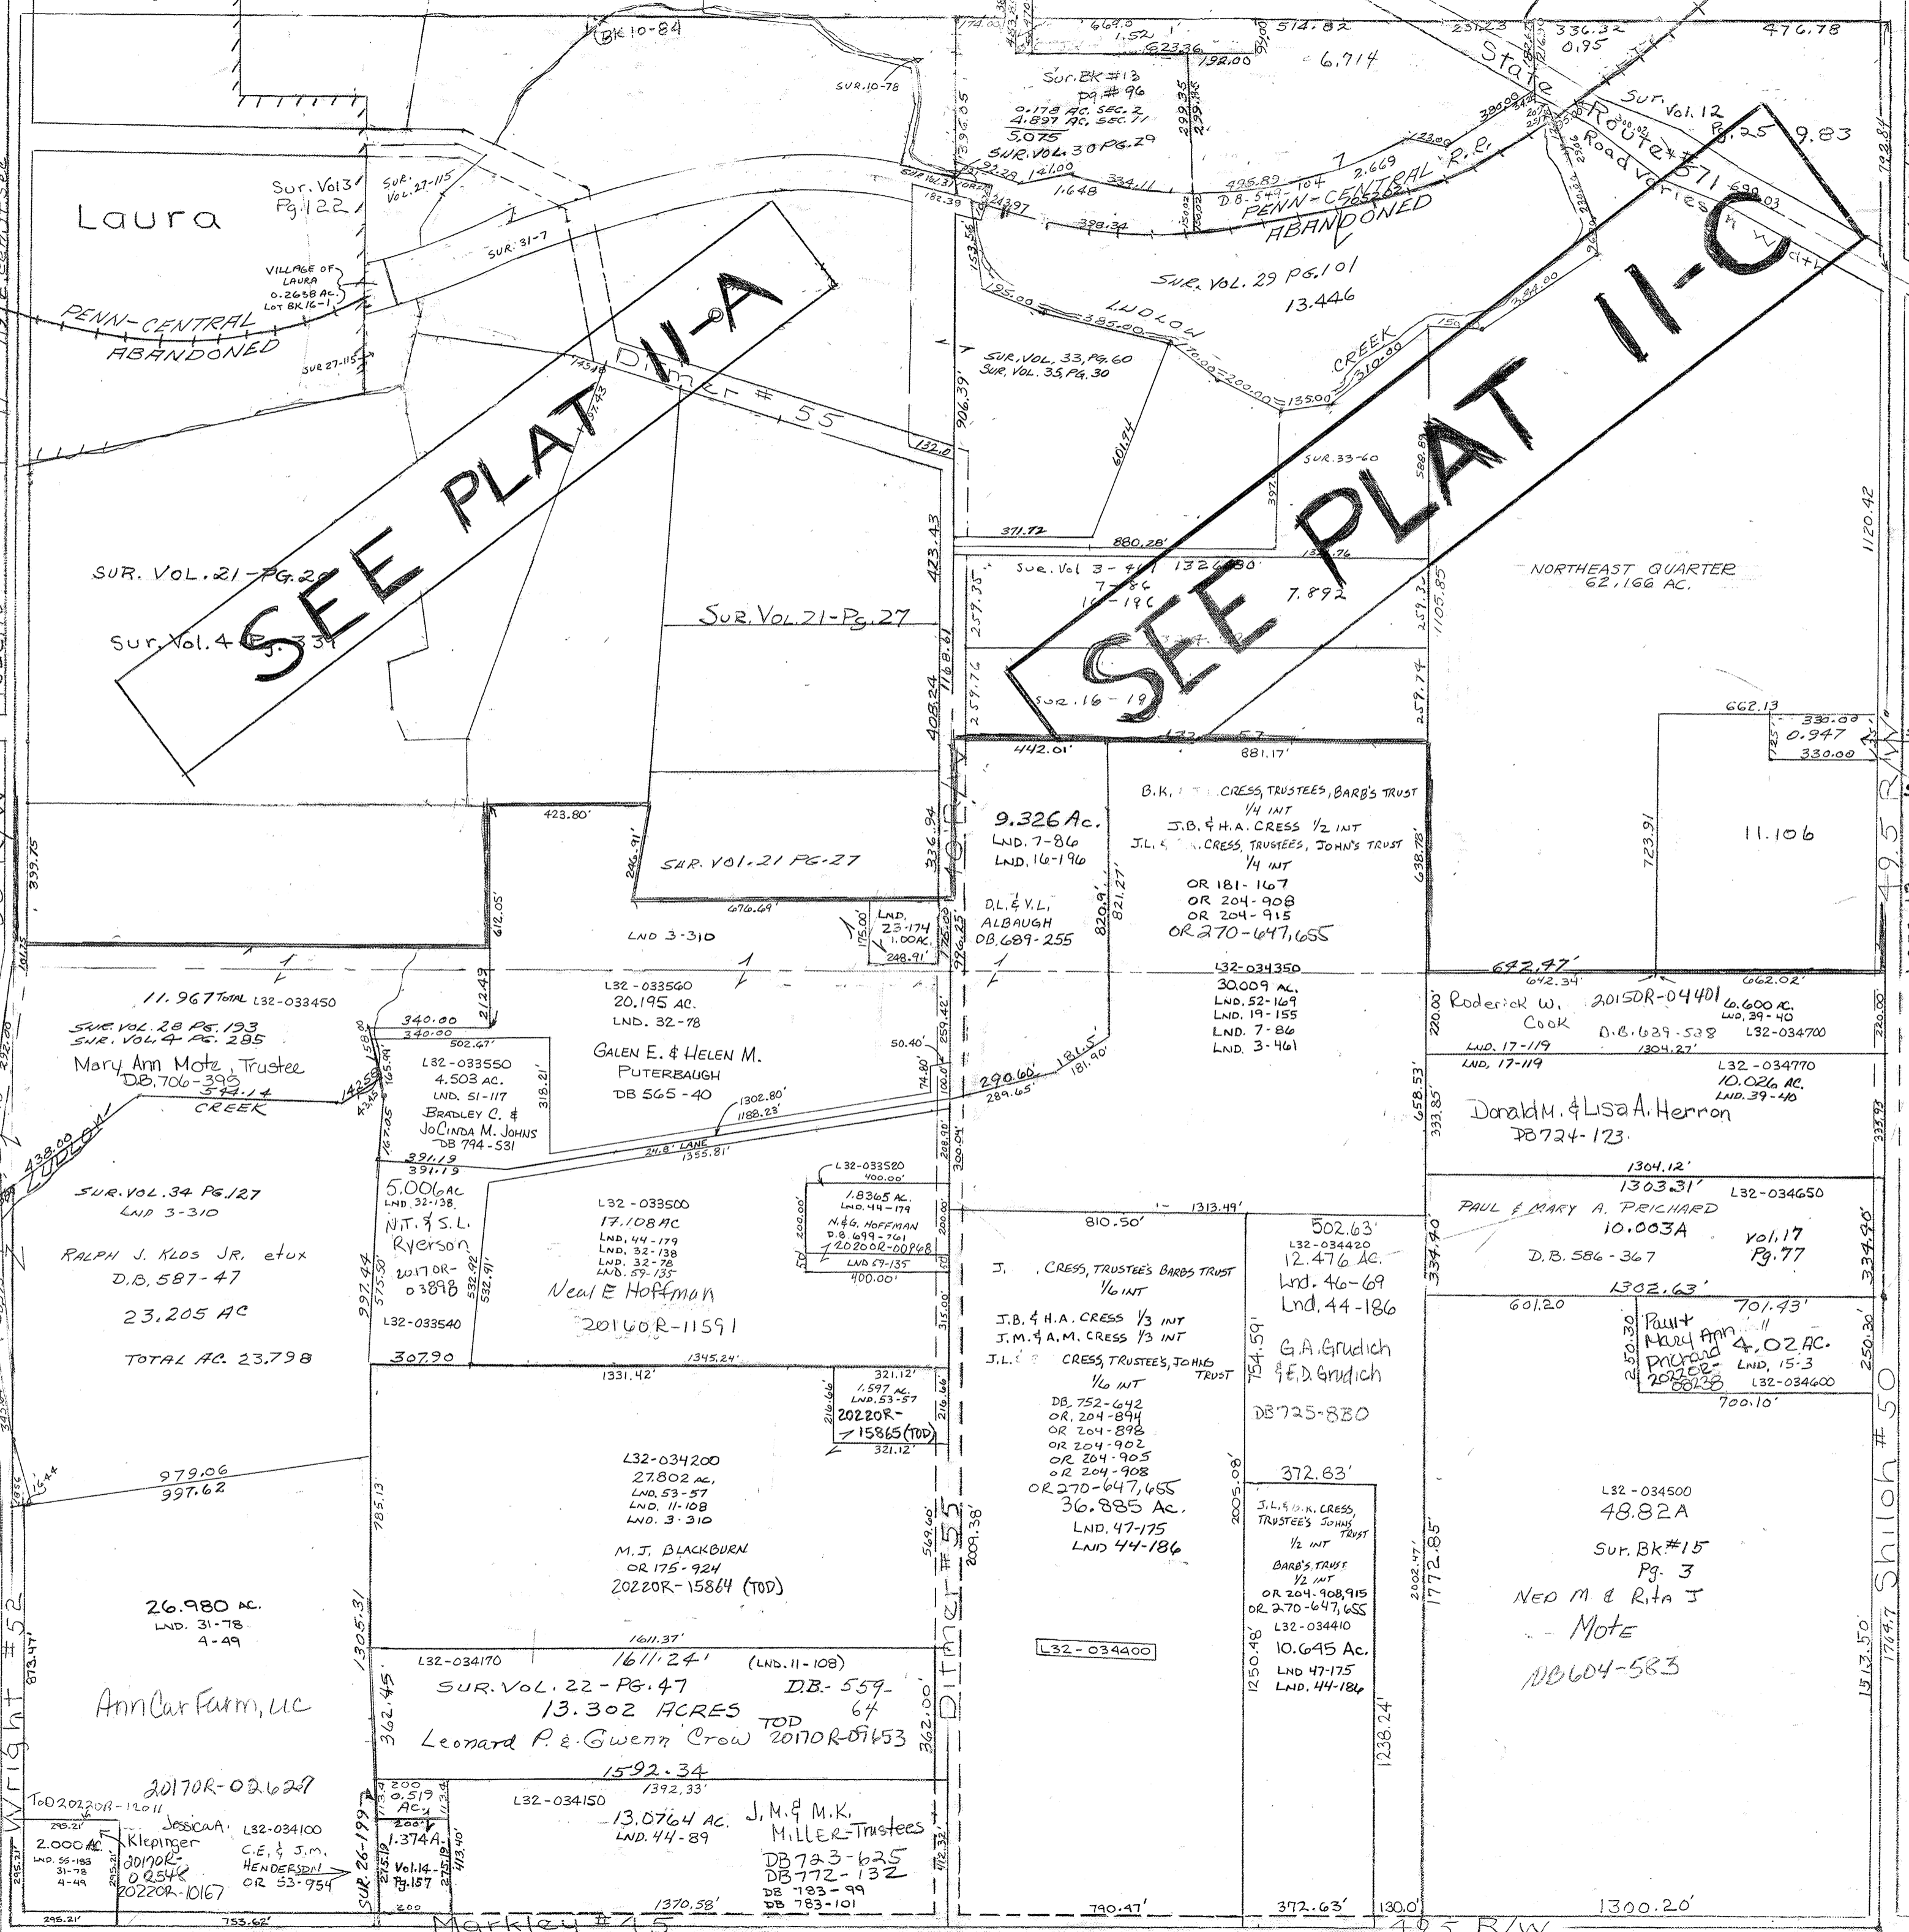

SMDA NUMBER
L32-UN011

SCALE - 1" = 330'

SEC. 14

SEC. 12

SEC. 11

SEC. 10

SEC. 9

SEC. 8

SEC. 7

SEC. 6

SEC. 5

SEC. 4

SEC. 3

SEC. 2

SEC. 1

Town 7

Range 4

Union Township

Plat No. 11

Revised: 11-2-22
ADP