


UNION TWP.
MIAMI COUNTY, OHIO

SECTION 12 TOWN 7 RANGE 4

PARCEL NUMBER
L32-


PLAT 12

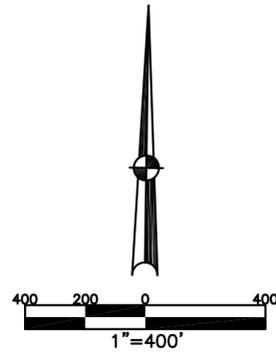

ABBREVIATION LEGEND	
20140R-07759	= RECORDER'S DOCUMENT NUMBER
OR 257-619	= OFFICIAL RECORD 257 PAGE 619
D.B. 613-172	= DEED BOOK 613, PAGE 172
REC. 15-72	= RECORDER'S PLAT BOOK 15, PAGE 72
LND. 33-15	= LAND SURVEY VOLUME 33, PAGE 15
LOT 19-12	= LOT SURVEY VOLUME 19, PAGE 12
R.R. 8-29	= ROAD RECORD VOLUME 8, PAGE 29
R/W	= RIGHT OF WAY
C	= CENTERLINE
AC	= ACRES
TWP.	= TOWNSHIP
TR.	= TRACT
②	= LOT CREATED BY RECORDER'S PLAT

LINE LEGEND	
	Blow-up Boundary
	Property Line
	Lot Split Line
	Section Line
	Centerline
	Right-of-Way Line
	Corporation Line

SURVEY INDEX	
NORTHEAST QUARTER	
LND. 61-194	
SOUTHEAST QUARTER	
LND. 4-333	REC. 13-54
LND. 9-114	REC. 13-54A
LND. 61-194	REC. 13-55
	REC. 13-56
	REC. 10-37
	REC. 10-80
	REC. 14-187
	REC. 46-81
	REC. 53-199
SOUTHWEST QUARTER	
LND. 61-194	
NORTHWEST QUARTER	
LND. 61-194	

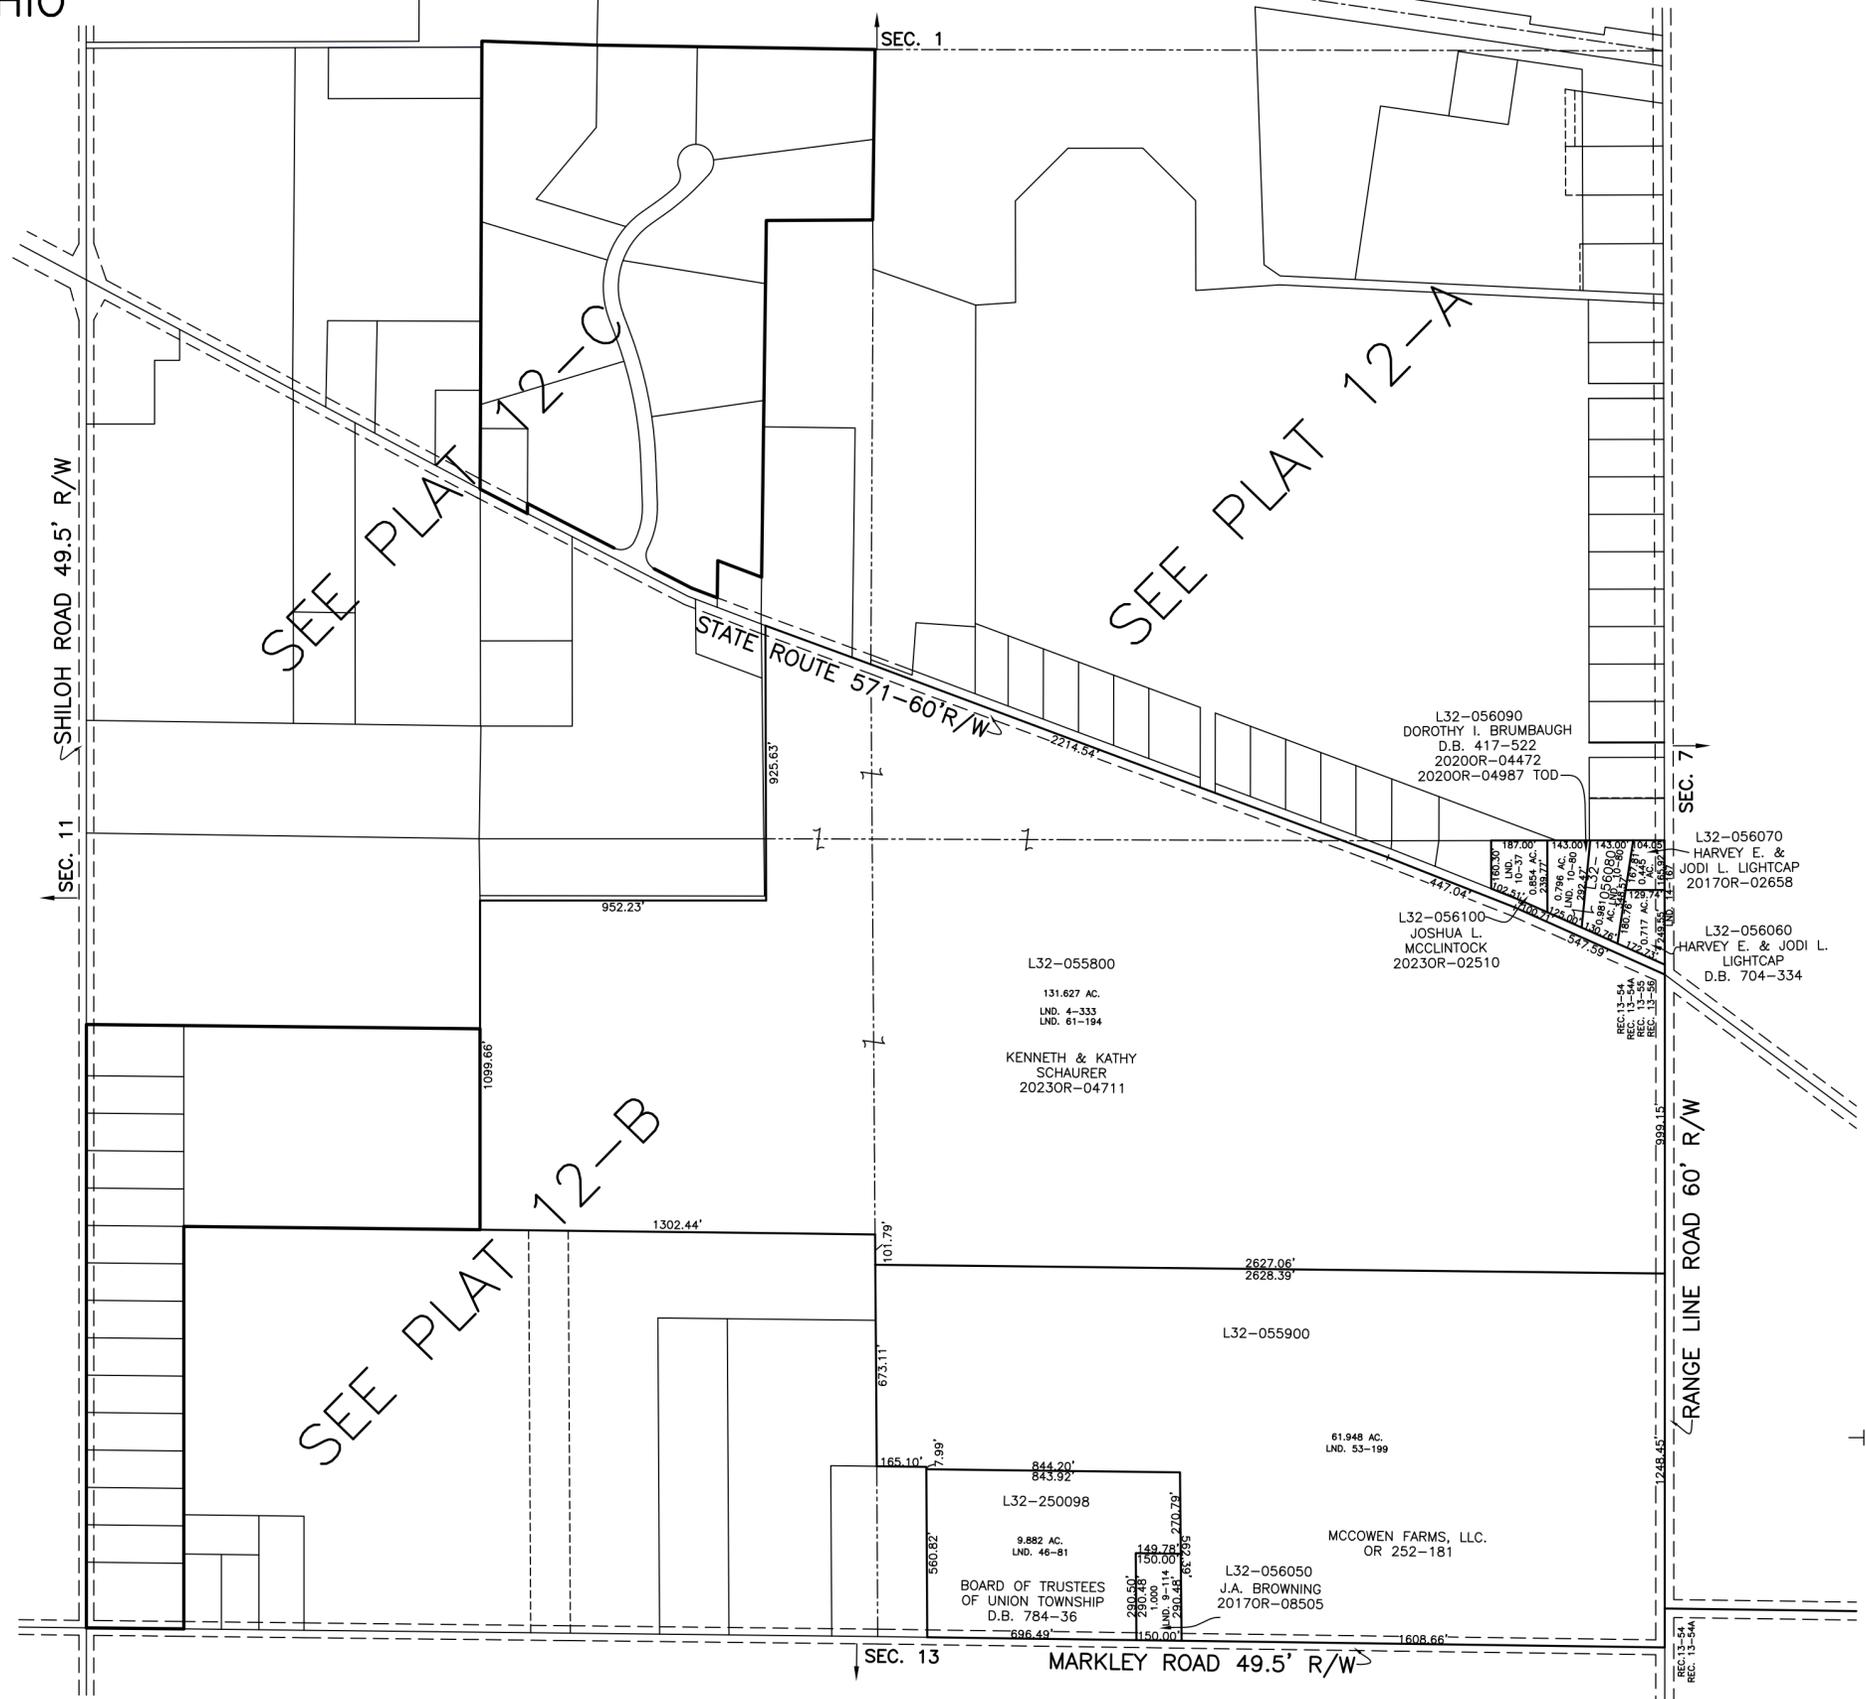

PREPARED BY: MIAMI COUNTY ENGINEER'S MAP DEPARTMENT
PAUL P. HUELSKAMP, P.E., P.S., COUNTY ENGINEER
DATE: JUNE 9, 2015 MB
REVISED: May 5, 2023 M5TORMS