
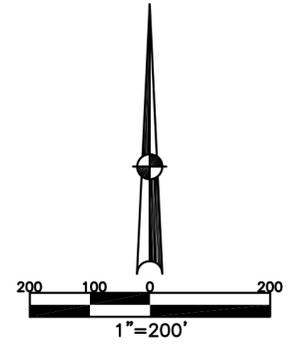


SECTION 24
TOWN 8
RANGE 5
080524.3
& 080524.4

CITY OF PIQUA
MIAMI COUNTY, OHIO

PARCEL NUMBER
N44-_____

PLAT SW 161

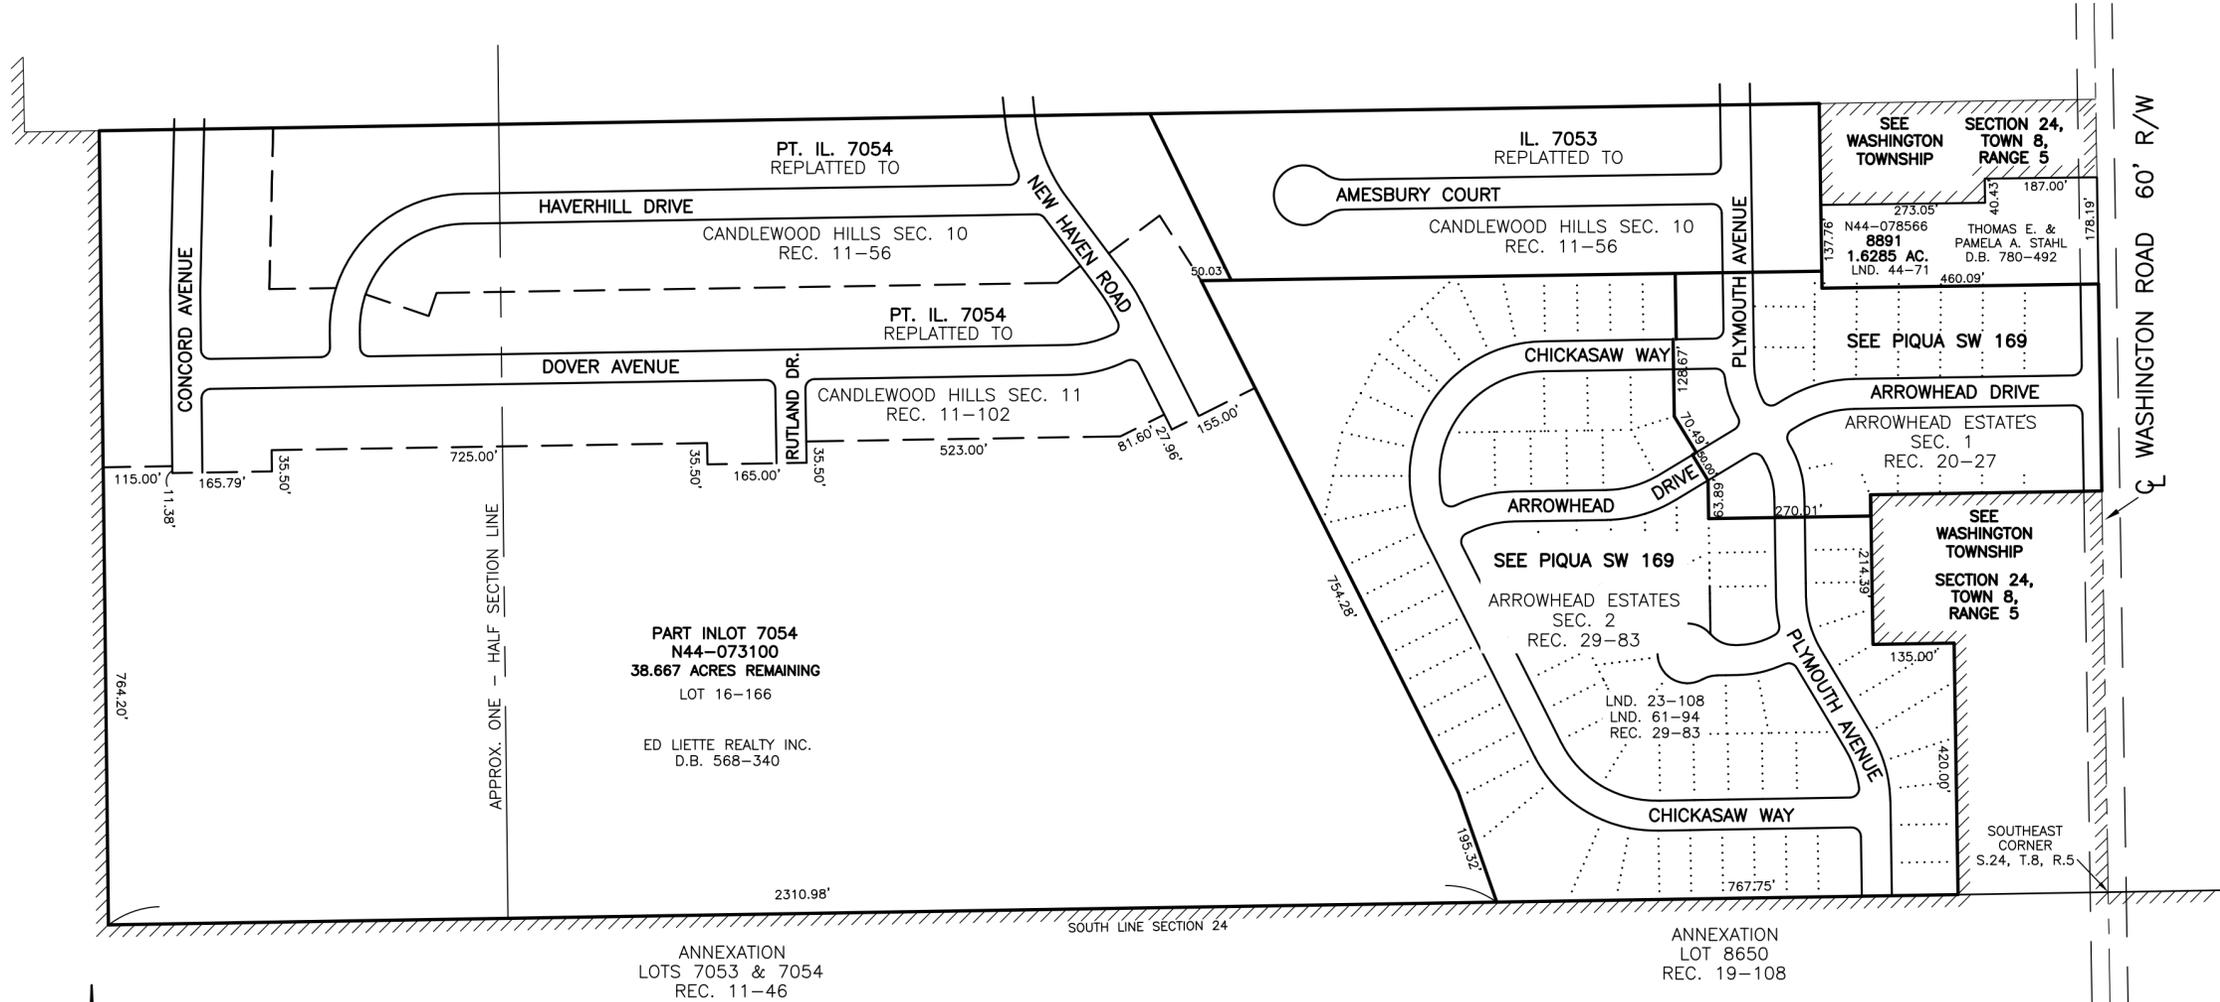

PREPARED BY: MIAMI COUNTY ENGINEER'S MAP DEPARTMENT
DOUGLAS L. CHRISTIAN, COUNTY ENGINEER
DATE: MARCH 17, 2003 MCEO MAP DEPT
REVISED: September 7, 2022 MSTORMS

ABBREVIATION LEGEND		LINE LEGEND		SURVEY INDEX		
D.B. 613-172	= DEED BOOK 613, PAGE 172		Blow-up Boundary	REC. 11-46	LOT 16-166	LND. 23-108
REC. 15-72	= RECORDER'S PLAT BOOK 15, PAGE 72		Property Line	REC. 11-56		LND. 44-71
LND. 33-15	= LAND SURVEY VOLUME 33, PAGE 15		Lot Split Line	REC. 11-102		
LOT 19-12	= LOT SURVEY VOLUME 19, PAGE 12		Section Line	REC. 19-108		
R.R. 8-29	= ROAD RECORD VOLUME 8, PAGE 29		Centerline	REC. 20-27		
R/W	= RIGHT OF WAY		Right-of-Way Line	REC. 21-108		
C	= CENTERLINE		Corporation Line	REC. 29-83		
AC.	= ACRES					
TWP.	= TOWNSHIP					
TR.	= TRACT					
Ⓢ	= LOT CREATED BY RECORDER'S PLAT					