


SECTION 24  
TOWN 8  
RANGE 5

CITY OF PIQUA  
MIAMI COUNTY, OHIO

PARCEL ID NUMBER  
N44-\_\_\_\_\_

PLAT SW 163

CANDLEWOOD HILLS  
SEC. 10  
REC. 11-56  
LOTS 7067-7074  
7120-7121  
7083-7087

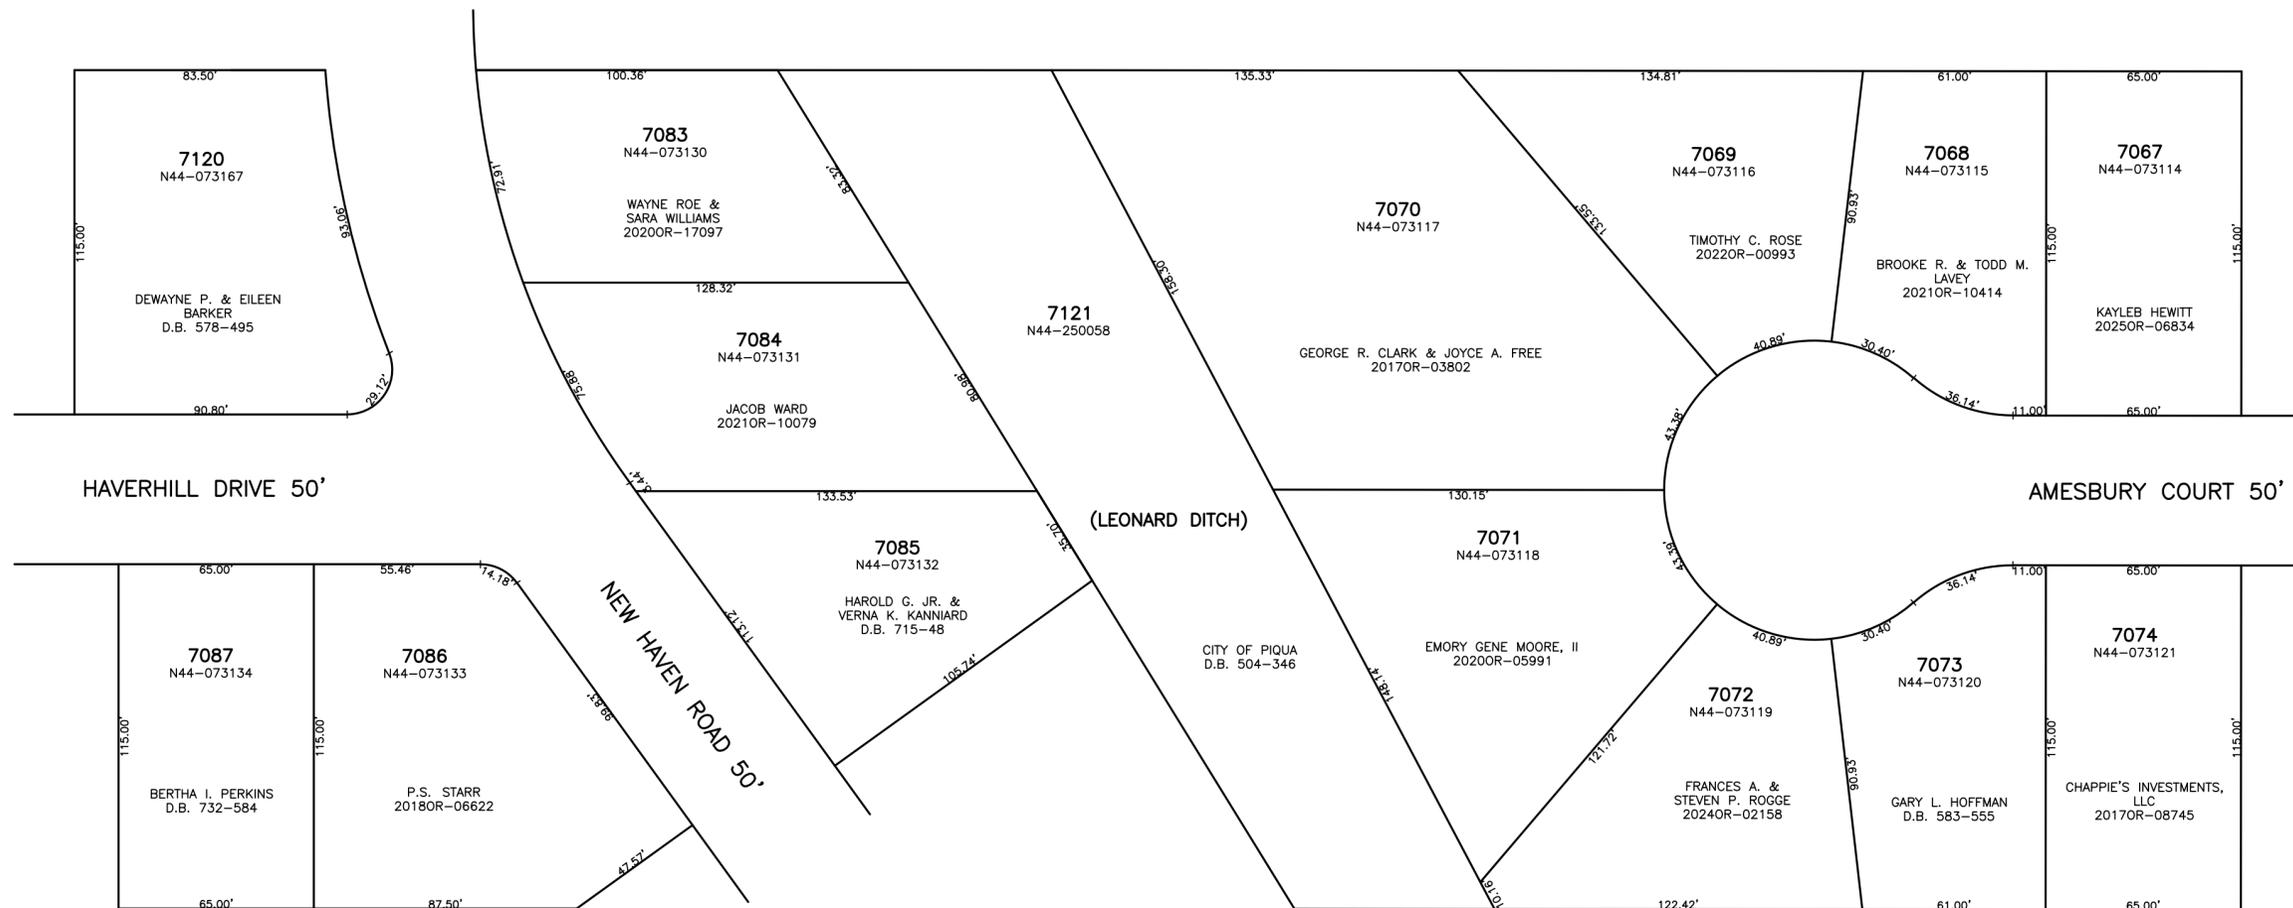

ABBREVIATION LEGEND	LINE LEGEND	SURVEY INDEX
2014OR-07759 = RECORDER'S DOCUMENT NUMBER	Blow-up Boundary	REC. 11-56
OR 406-509 = OFFICIAL RECORD 406 PAGE 509	Property Line	
D.B. 613-172 = DEED BOOK 613, PAGE 172	Lot Split Line	
REC. 15-72 = RECORDER'S PLAT BOOK 15, PAGE 72	Section Line	
LND. 33-15 = LAND SURVEY VOLUME 33, PAGE 15	Centerline	
LOT 19-12 = LOT SURVEY VOLUME 19, PAGE 12	Right-of-Way Line	
R.R. 8-29 = ROAD RECORD VOLUME 8, PAGE 29	Corporation Line	
R/W = RIGHT OF WAY		
C. = CENTERLINE		
AC. = ACRES		
TWP. = TOWNSHIP		
TR. = TRACT		
IL = INLOT		

PREPARED BY: MIAMI COUNTY ENGINEER'S MAP DEPARTMENT  
PAUL P. HUELSKAMP, P.E., P.S., COUNTY ENGINEER  
DATE: NOVEMBER 5, 2014 MB  
REVISED: June 24, 2025 JBOGART

