


UNION TOWNSHIP  
MIAMI COUNTY, OHIO

SECTION 22 TOWN 7 RANGE 4

PARCEL NUMBER  
L32-\_\_\_\_\_

PLAT 22A

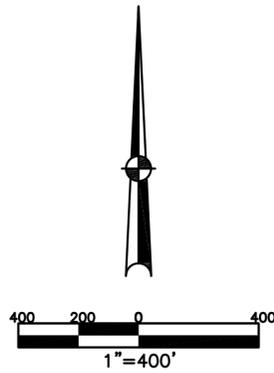

**ABBREVIATION LEGEND**


2014OR-00759	=	RECORDER'S DOCUMENT NUMBER
OR 406-509	=	OFFICIAL RECORD 406 PAGE 509
D.B. 613-172	=	DEED BOOK 613, PAGE 172
REC. 15-72	=	RECORDER'S PLAT BOOK 15, PAGE 72
LND. 33-15	=	LAND SURVEY VOLUME 33, PAGE 15
LOT 19-12	=	LOT SURVEY VOLUME 19, PAGE 12
R.R. 8-29	=	ROAD RECORD VOLUME 8, PAGE 29
R/W	=	RIGHT OF WAY
CL	=	CENTERLINE
AC.	=	ACRES
TWP.	=	TOWNSHIP
TR.	=	TRACT
IL	=	INLOT
OL	=	OUTLOT

**LINE LEGEND**

	Blow-up Boundary
	Plat Line
	Property Line
	Lot Split Line
	Section Line
	Centerline
	Right-of-Way Line
	Easement
	Pending Survey/Split
	Pending Replat
	School District
	Former OL Line
	Township Line
	Corporation Line

**SURVEY INDEX**

LND	LOT	REC
LND 3-376		
LND 4-131		
LND 4-224		
LND 22-24		
LND 24-94		
LND 29-106		
LND 30-55		
LND 33-130		
LND 33-187		
LND 37-7		
LND 47-84		
LND 50-128		

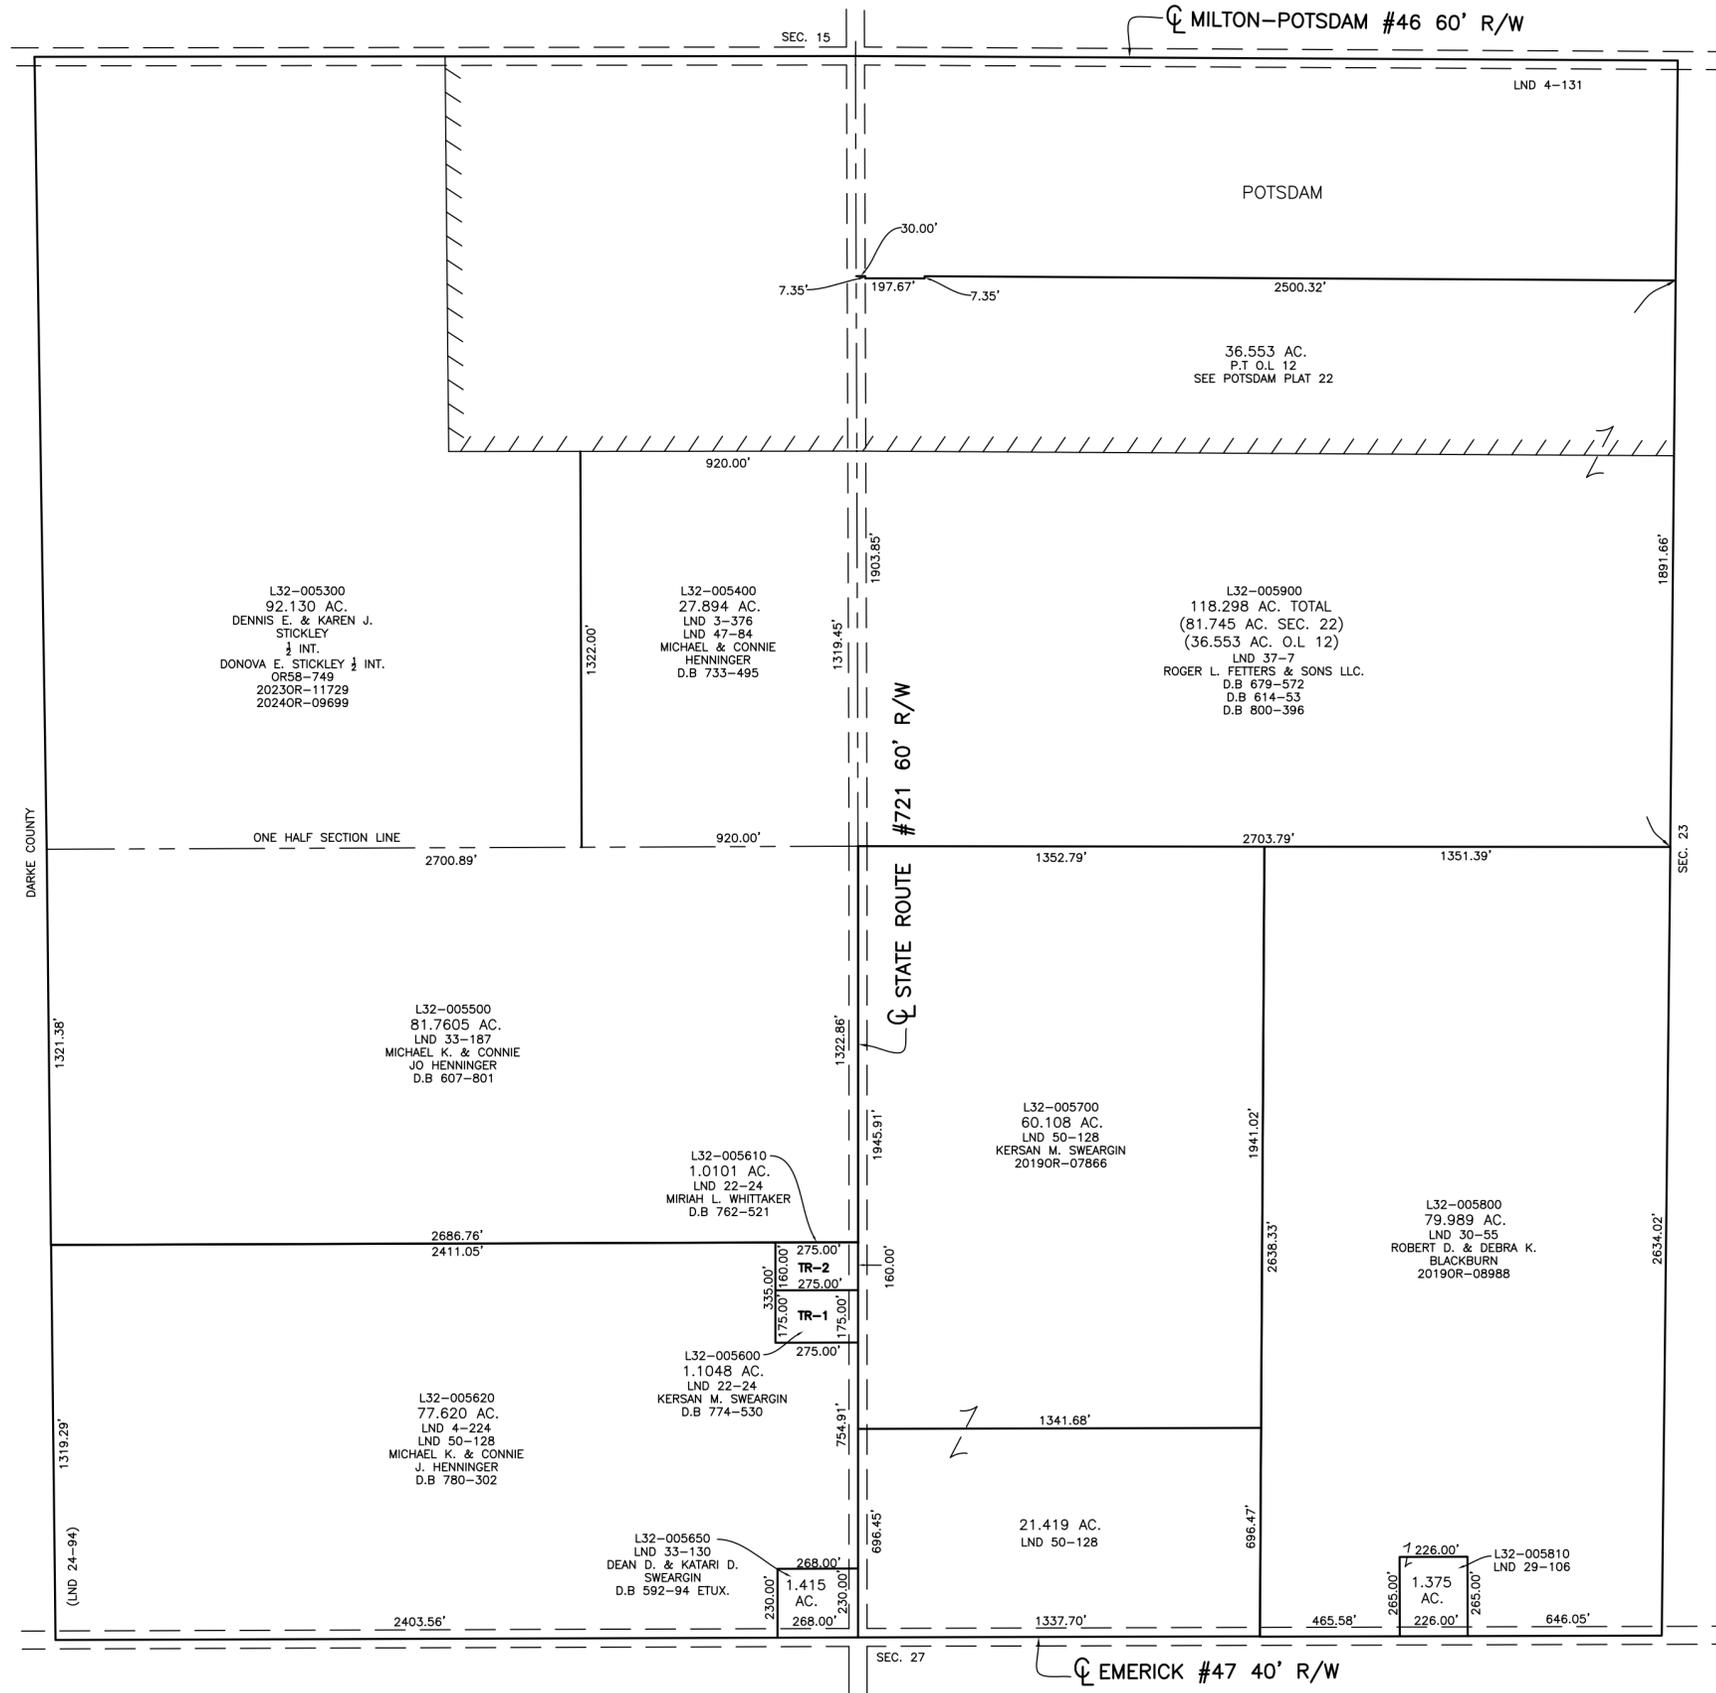

PREPARED BY: MIAMI COUNTY ENGINEER'S MAP DEPARTMENT  
PAUL P. HUELSKAMP, P.E., P.S., COUNTY ENGINEER  
DATE: 09 09, 2024 (TYLER CROWTHER)  
REVISED: 9/25/2024 JBOGART