


UNION TWP.
MIAMI COUNTY, OHIO


SECTION 23 TOWN 7 RANGE 4

PARCEL NUMBER
L32-_____

PLAT 23

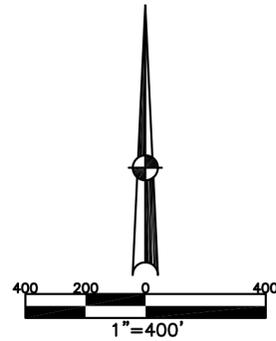

ABBREVIATION LEGEND	
2014OR-07759	= RECORDER'S DOCUMENT NUMBER
OR 257-619	= OFFICIAL RECORD 257 PAGE 619
D.B. 613-172	= DEED BOOK 613, PAGE 172
REC. 15-72	= RECORDER'S PLAT BOOK 15, PAGE 72
LND. 33-15	= LAND SURVEY VOLUME 33, PAGE 15
LOT 19-12	= LOT SURVEY VOLUME 19, PAGE 12
R.R. 8-29	= ROAD RECORD VOLUME 8, PAGE 29
R/W	= RIGHT OF WAY
C	= CENTERLINE
AC.	= ACRES
TWP.	= TOWNSHIP
TR.	= TRACT
Ⓢ	= LOT CREATED BY RECORDER'S PLAT
LINE LEGEND	
	Blow-up Boundary
	Property Line
	Lot Split Line
	Section Line
	Centerline
	Right-of-Way Line
	Corporation Line
SURVEY INDEX	
NORTHEAST QUARTER	
LND. 3-136	
LND. 5-56	
LND. 27-79	
LND. 3-136	
SOUTHEAST QUARTER	
LND. 36-66	
SOUTHWEST QUARTER	
LND. 20-94	
LND. 24-112	
LND. 35-128	
LND. 48-55	
LND. 51-144	
NORTHWEST QUARTER	
LND. 3-136	
LND. 20-26	
LND. 27-79	
LND. 37-45	
LND. 39-141	
LND. 42-29	
LND. 47-115	
LND. 51-186	
LND. 54-157	

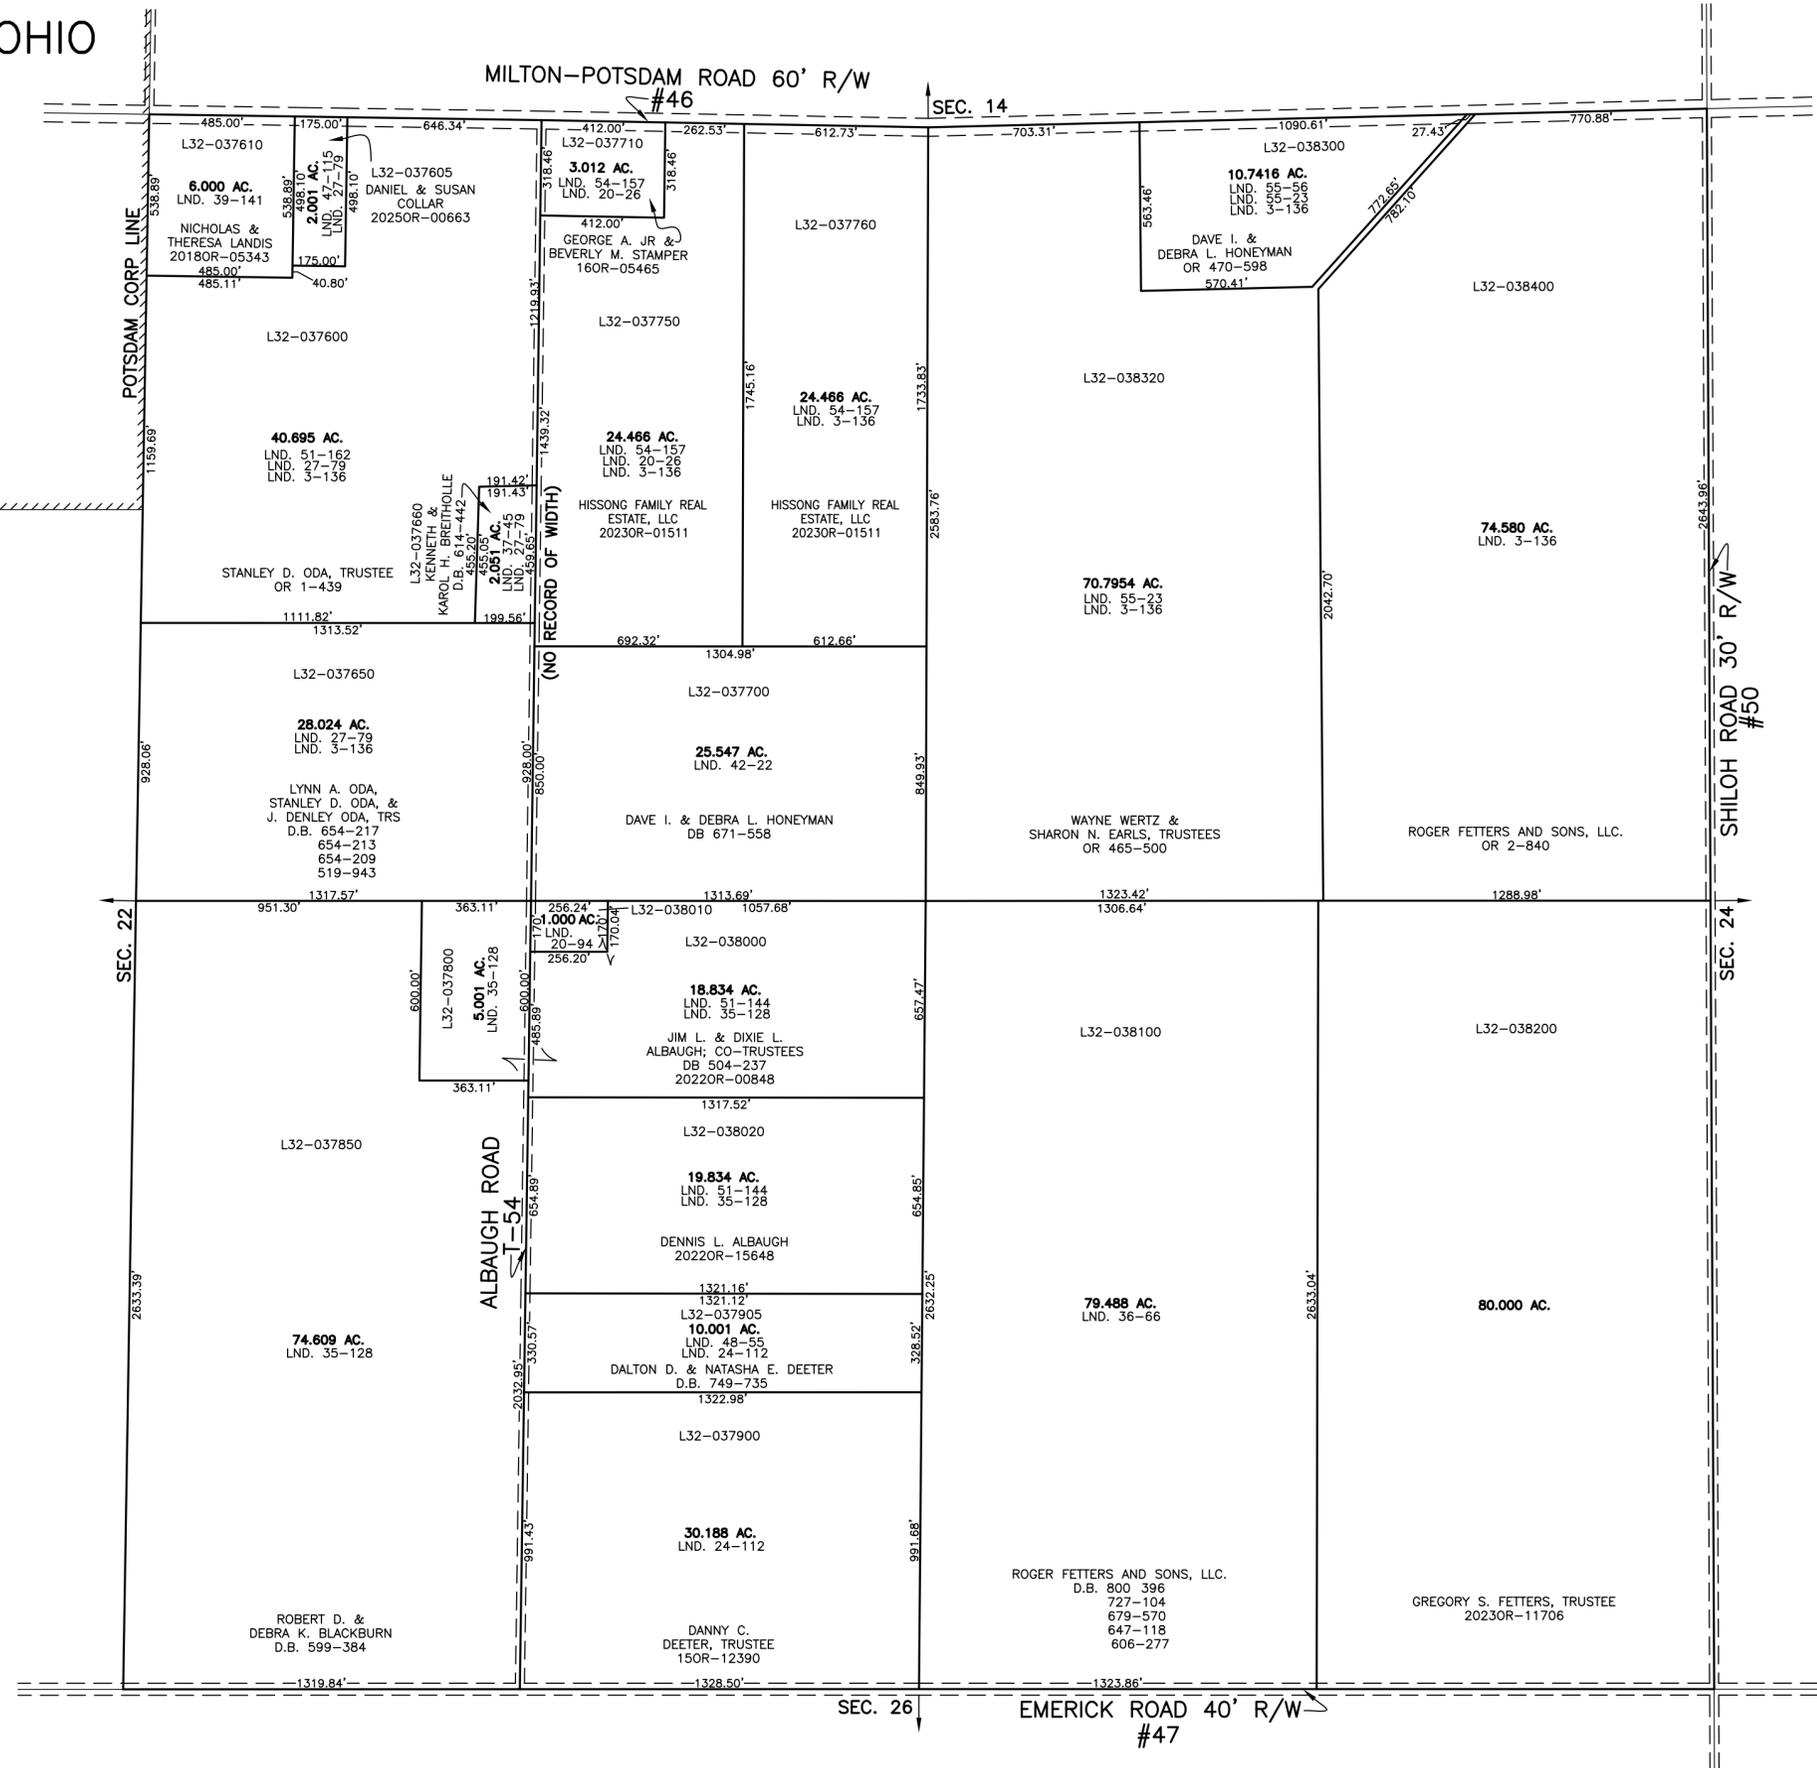

PREPARED BY: MIAMI COUNTY ENGINEER'S MAP DEPARTMENT
PAUL P. HUELSKAMP, P.E., P.S., COUNTY ENGINEER
DATE: JULY 6, 2016 MB
REVISED: January 24, 2025 TCROWTHER