



MIAMI COUNTY, OHIO
CITY OF PIQUA

S.E. PLAT 9

SCALE: 1" = 30'

PARCEL NUMBER
N44 - _____

RECORD BOOK I, PG.48

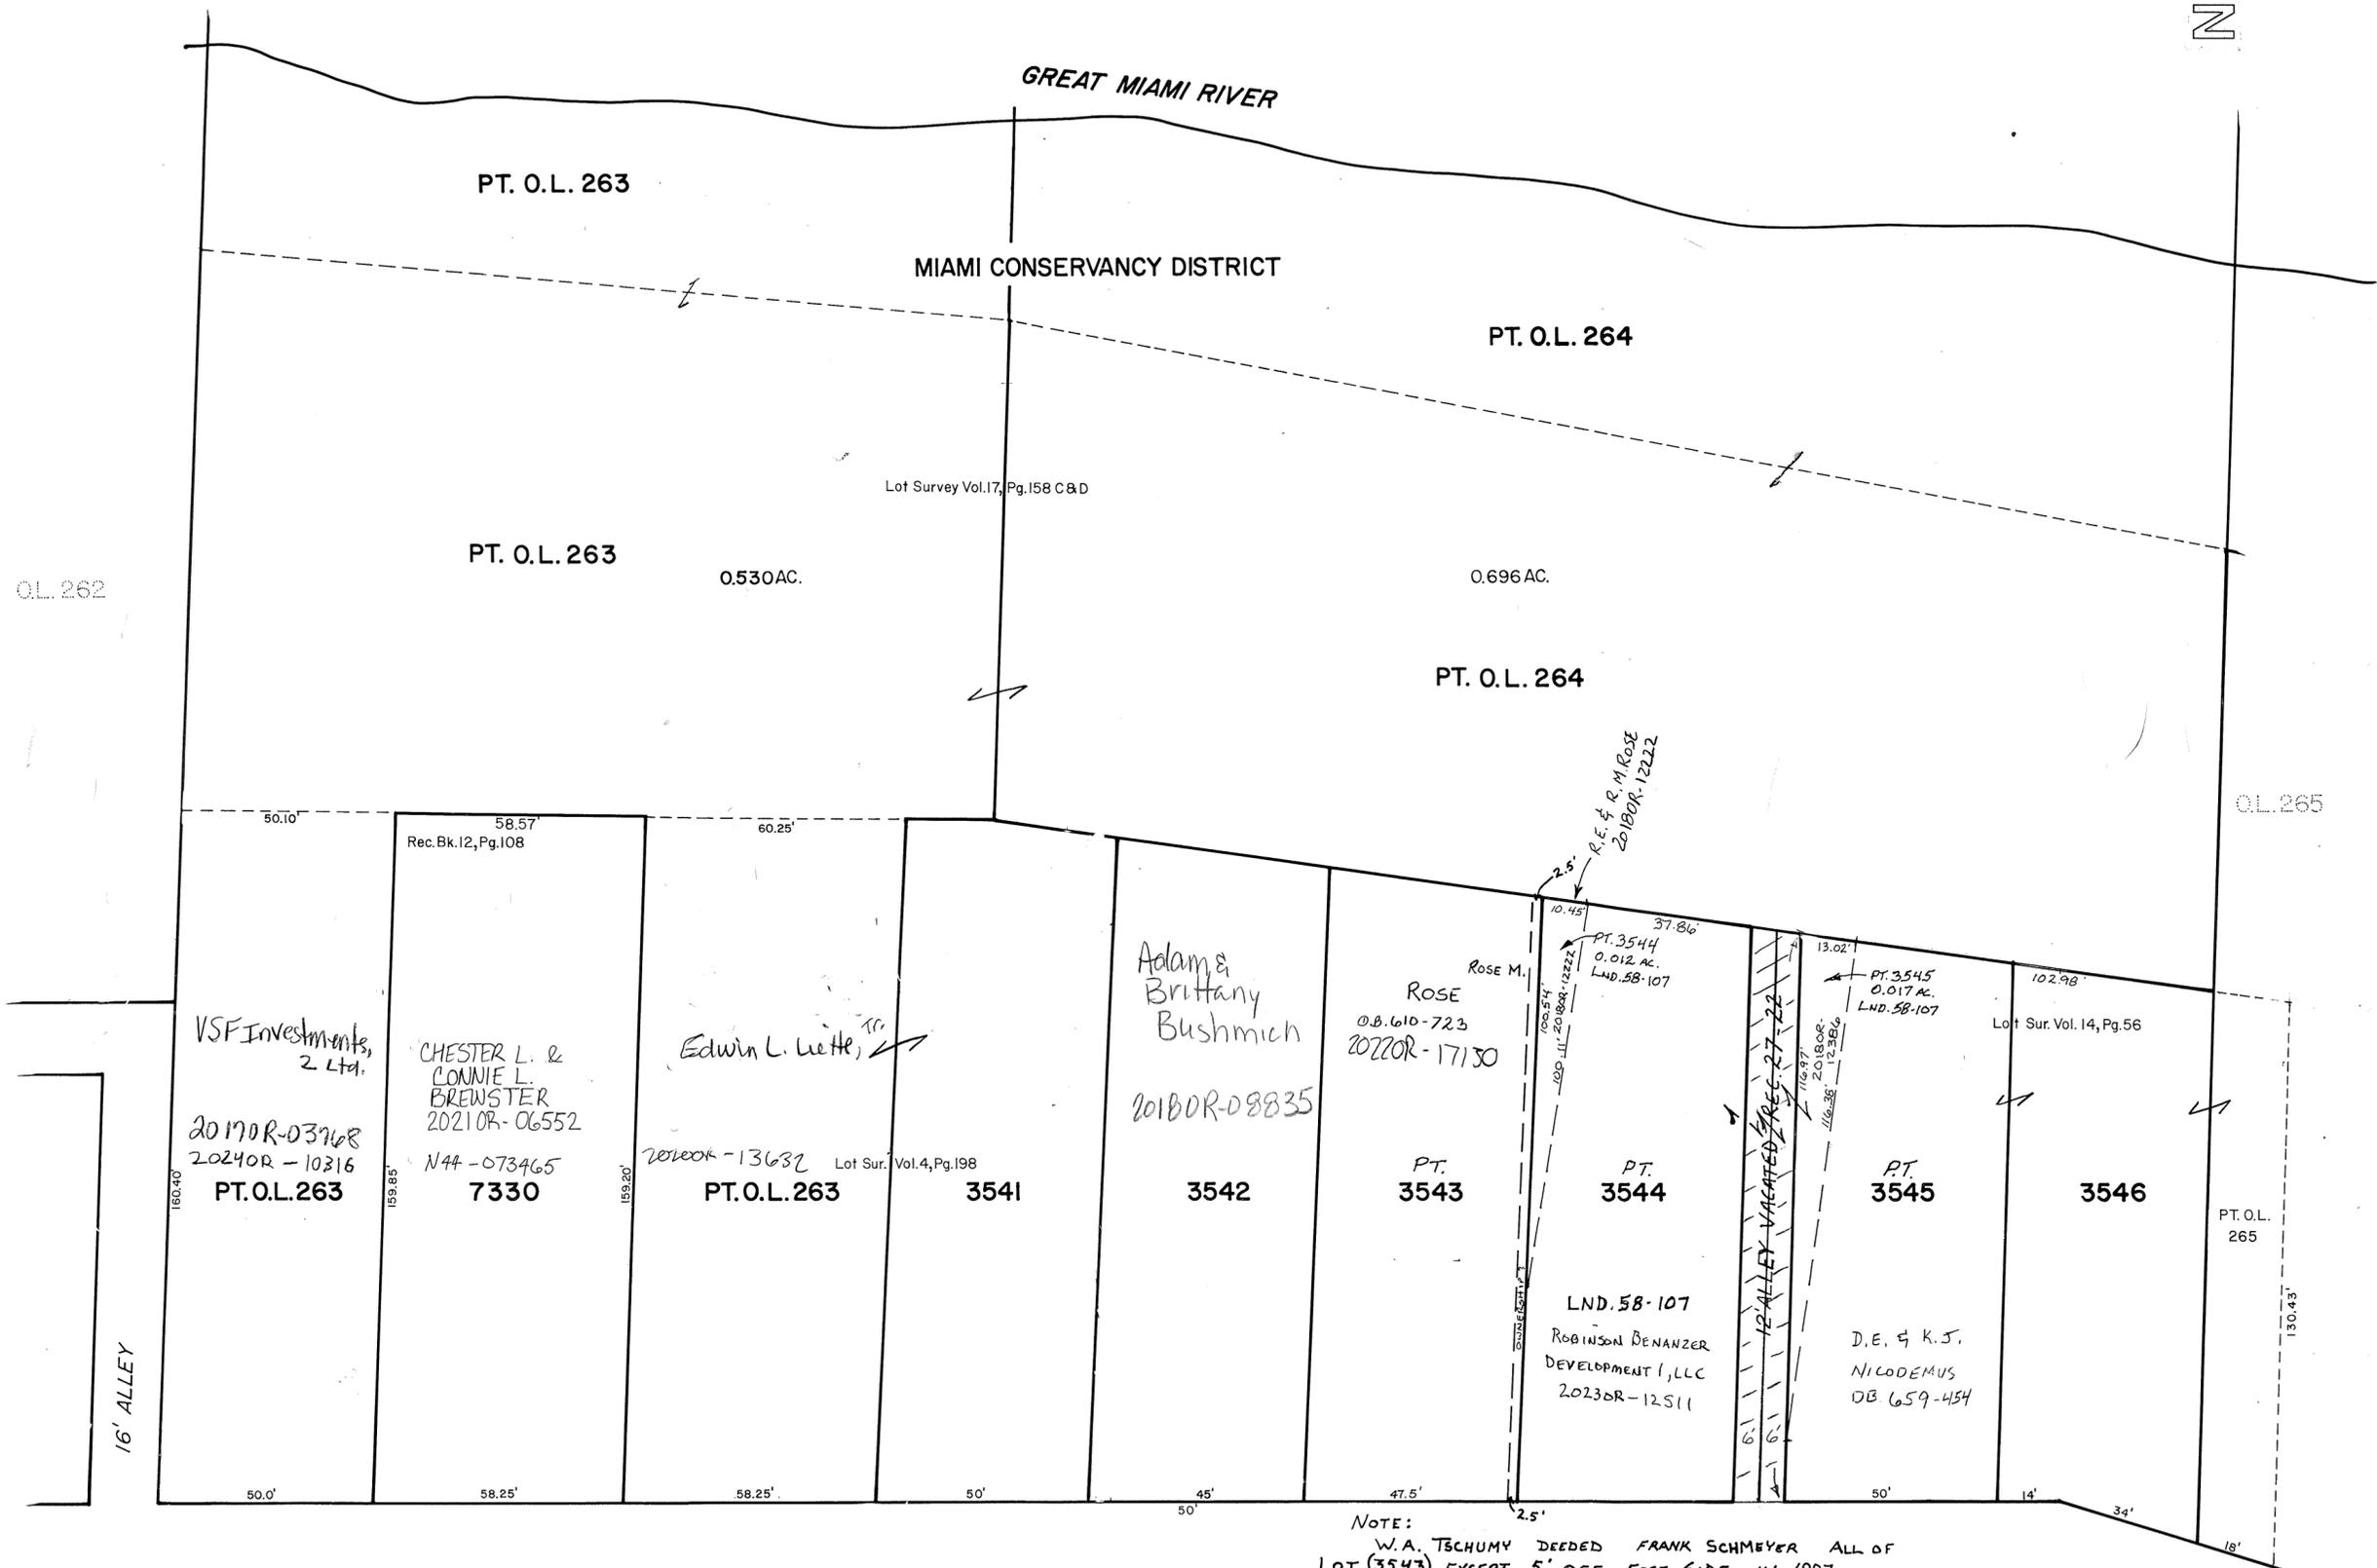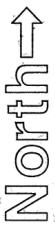

EAST MAIN STREET

NOTE:
W.A. TSCHUMY DEEDED FRANK SCHMEYER ALL OF LOT (3543) EXCEPT 5' OFF EAST SIDE IN 1887. DENNIS V. LOOKED FOR TSCHUMY IN THE GENERAL INDEX TO DEEDS TO SEE IF HE EVER SOLD THE 5' STRIP - LOOKED FROM 1875-1910 - NEVER FOUND IT - OWNERSHIP UNKNOWN. D. VENTURA 7-17-89
EVER SINCE BEEN EXCEPTED AS 2 1/2 FEET INSTEAD OF 5'

REVISED: 10/10/24 TC