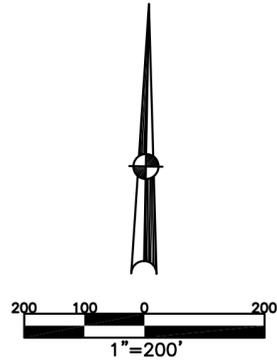


UNION TWP.  
MIAMI COUNTY, OHIO

SECTION 27 TOWN 6 RANGE 5  
SOUTHEAST QUARTER

PARCEL NUMBER  
L32-045810

PLAT 27-C



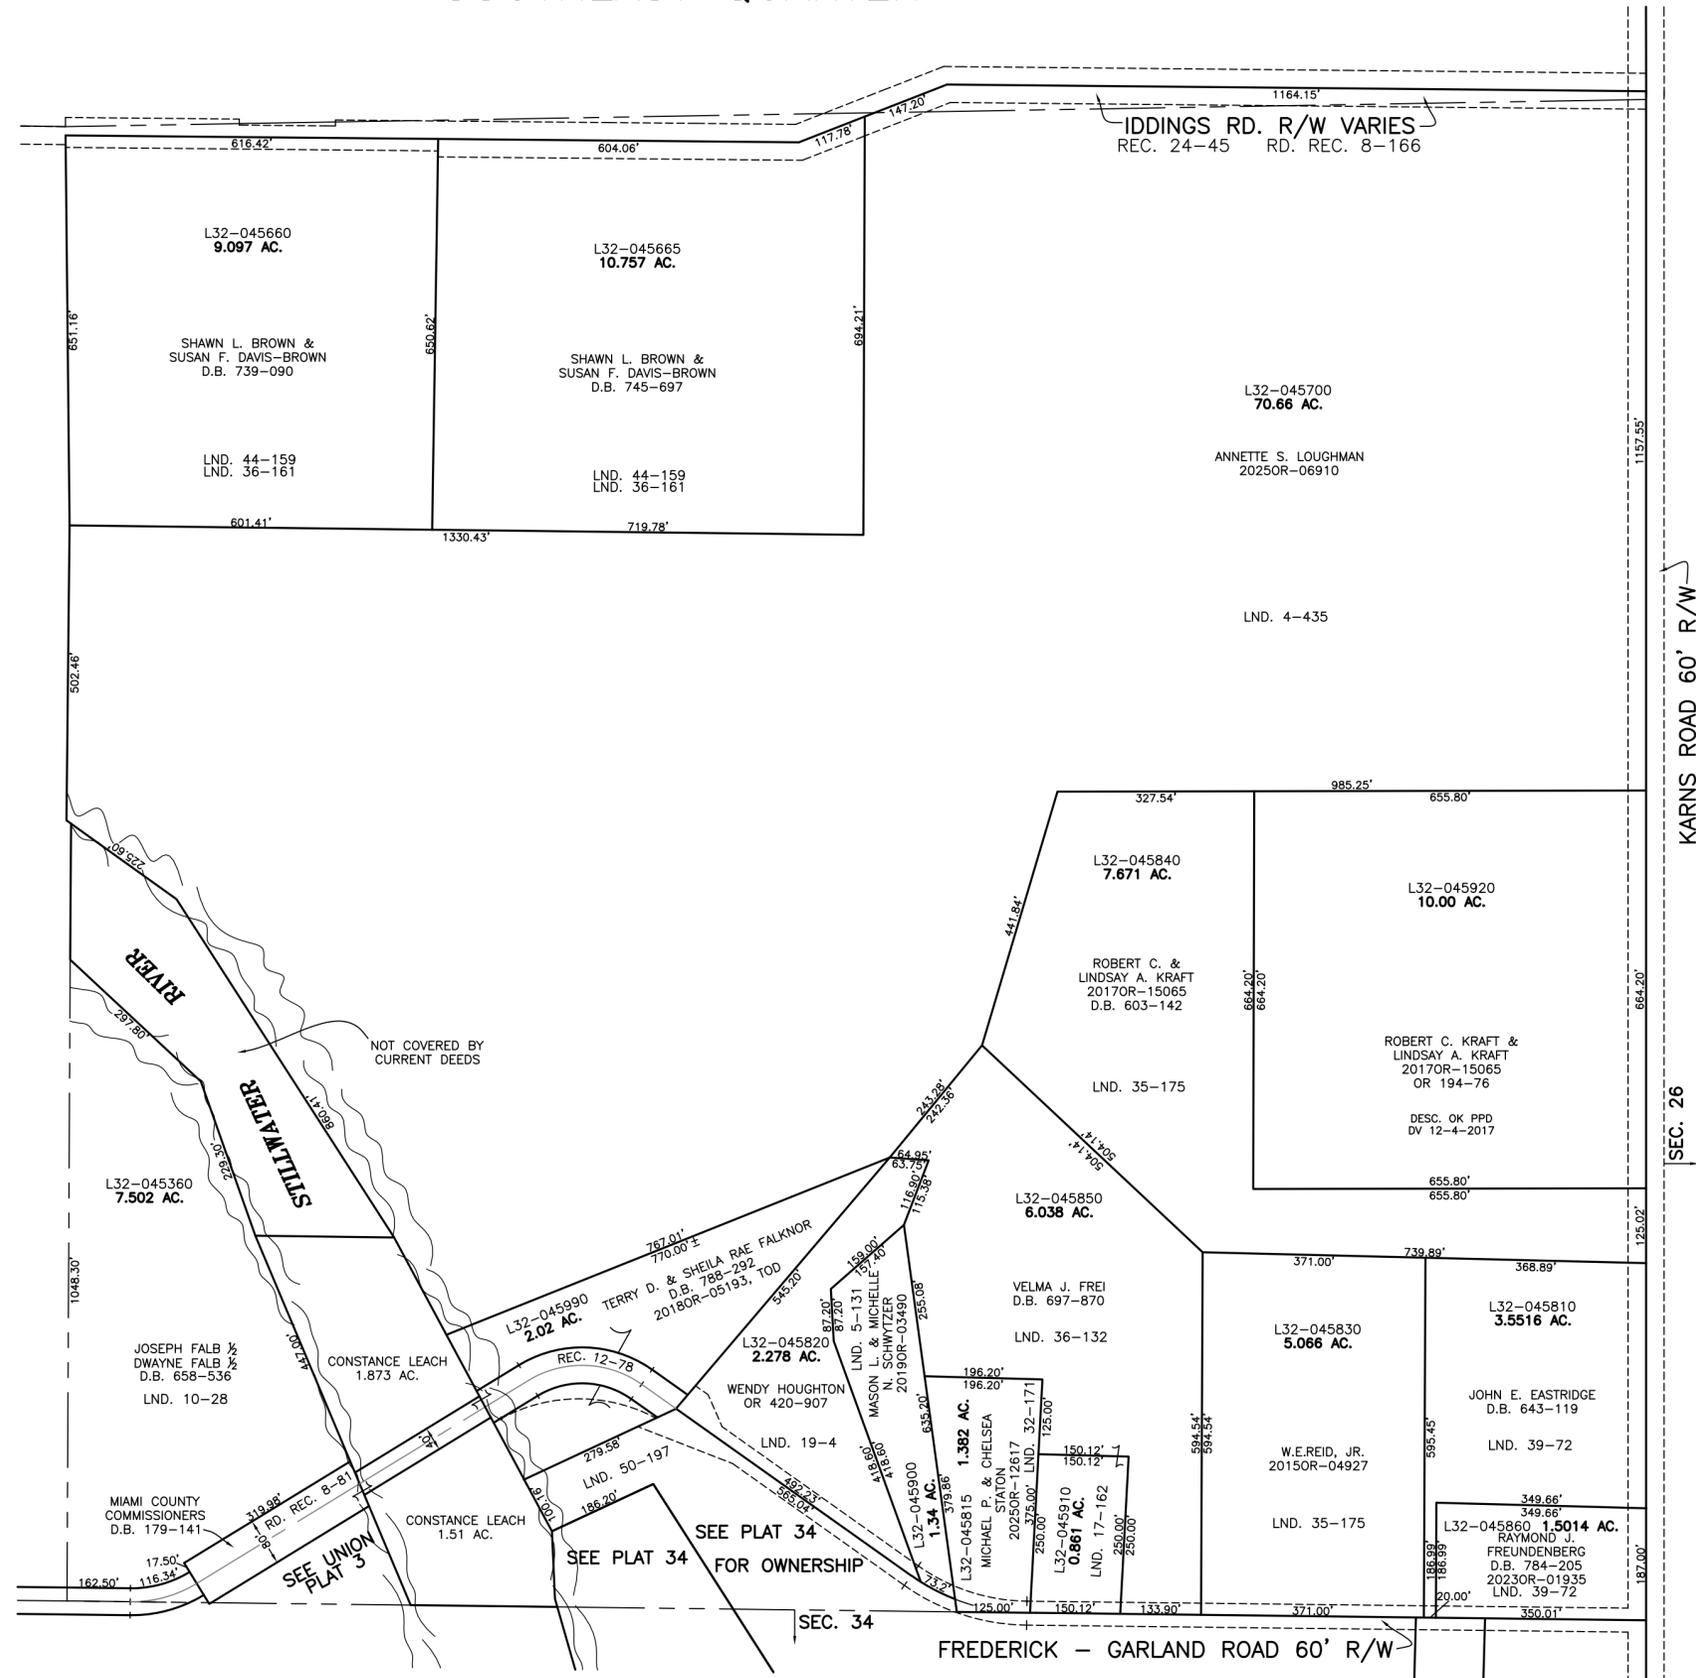
ABBREVIATION LEGEND		
OR 257-619	=	OFFICIAL RECORD 257 PAGE 619
D.B. 613-172	=	DEED BOOK 613, PAGE 172
REC. 15-72	=	RECORDER'S PLAT BOOK 15, PAGE 72
LND. 33-15	=	LAND SURVEY VOLUME 33, PAGE 15
LOT 19-12	=	LOT SURVEY VOLUME 19, PAGE 12
R.R. 8-29	=	ROAD RECORD VOLUME 8, PAGE 29
R/W	=	RIGHT OF WAY
CL	=	CENTERLINE
AC.	=	ACRES
TWP.	=	TOWNSHIP
TR.	=	TRACT
Ⓢ	=	LOT CREATED BY RECORDER'S PLAT

LINE LEGEND		
	=	Blow-up Boundary
	=	Property Line
	=	Lot Split Line
	=	Section Line
	=	Centerline
	=	Right-of-Way Line
	=	Corporation Line

SURVEY INDEX		
LND. 4-435	REC. 12-78	RD. REC. 8-81
LND. 5-131	REC. 24-45	RD. REC. 8-166
LND. 10-28		
LND. 17-162		
LND. 19-4		
LND. 32-171		
LND. 35-175		
LND. 36-132		
LND. 36-161		
LND. 39-72		
LND. 44-159		
LND. 50-197		



PREPARED BY: MIAMI COUNTY ENGINEER'S MAP DEPARTMENT  
PAUL P. HUELSKAMP, P.E., P.S., COUNTY ENGINEER  
DATE: MAY 30, 2014 MB  
REVISED: October 31, 2025 JBOGART