


Range 5 Town 6 Section 29 Union Township SEE SEC. 20 Plat No. 29

SMOA NUMBER
L32-UN029

SCALE - 1" = 330'

Vol. 15 Pg. 199 S. Pt. SE
Vol. 16 Pg. 209 Corn Pt. NW
Vol. 16 Pg. 150 Division of Plat #19
Vol. 16 Pg. 150 Greenbriar Subd
Vol. 17 Pg. 85 E. Pt. NW
Rec. Vol. 19 Pg. 75 Brownview Subd #1
19 Pg. 199 SW Cor NE
SUR Vol. 31 Pg. 80
SUR Vol. 36 Pg. 98
Vol. 10 Pg. 128 W. Corn Pt. W 1/2
10 138 - E. Corn Pt. NW
10 153 - W. Pt. NE + Hoke
12 128 - NW Pt. NW
Vol. 9 Pg. 55 - E. Pt. NW - Hoke
Vol. 9 Pg. 133 - W. Pt. NE - Hoke
80 - E. Pt. NW - Hoke
Vol. 9 Pg. 36 - E. Pt. NW - Hoke
Vol. 9 Pg. 102
Vol. 9 Pg. 30
Vol. 9 Pg. 165
Vol. 9 Pg. 23
NW Cor NW - Vol. 3 Pg. 339
SE Cor SE
NW Pt. NW - Vol. 7 Pg. 102
W. Pt. NE - Hoke - Vol. 8 Pg. 165
Hoke Plat - Vol. 9 Pg. 23

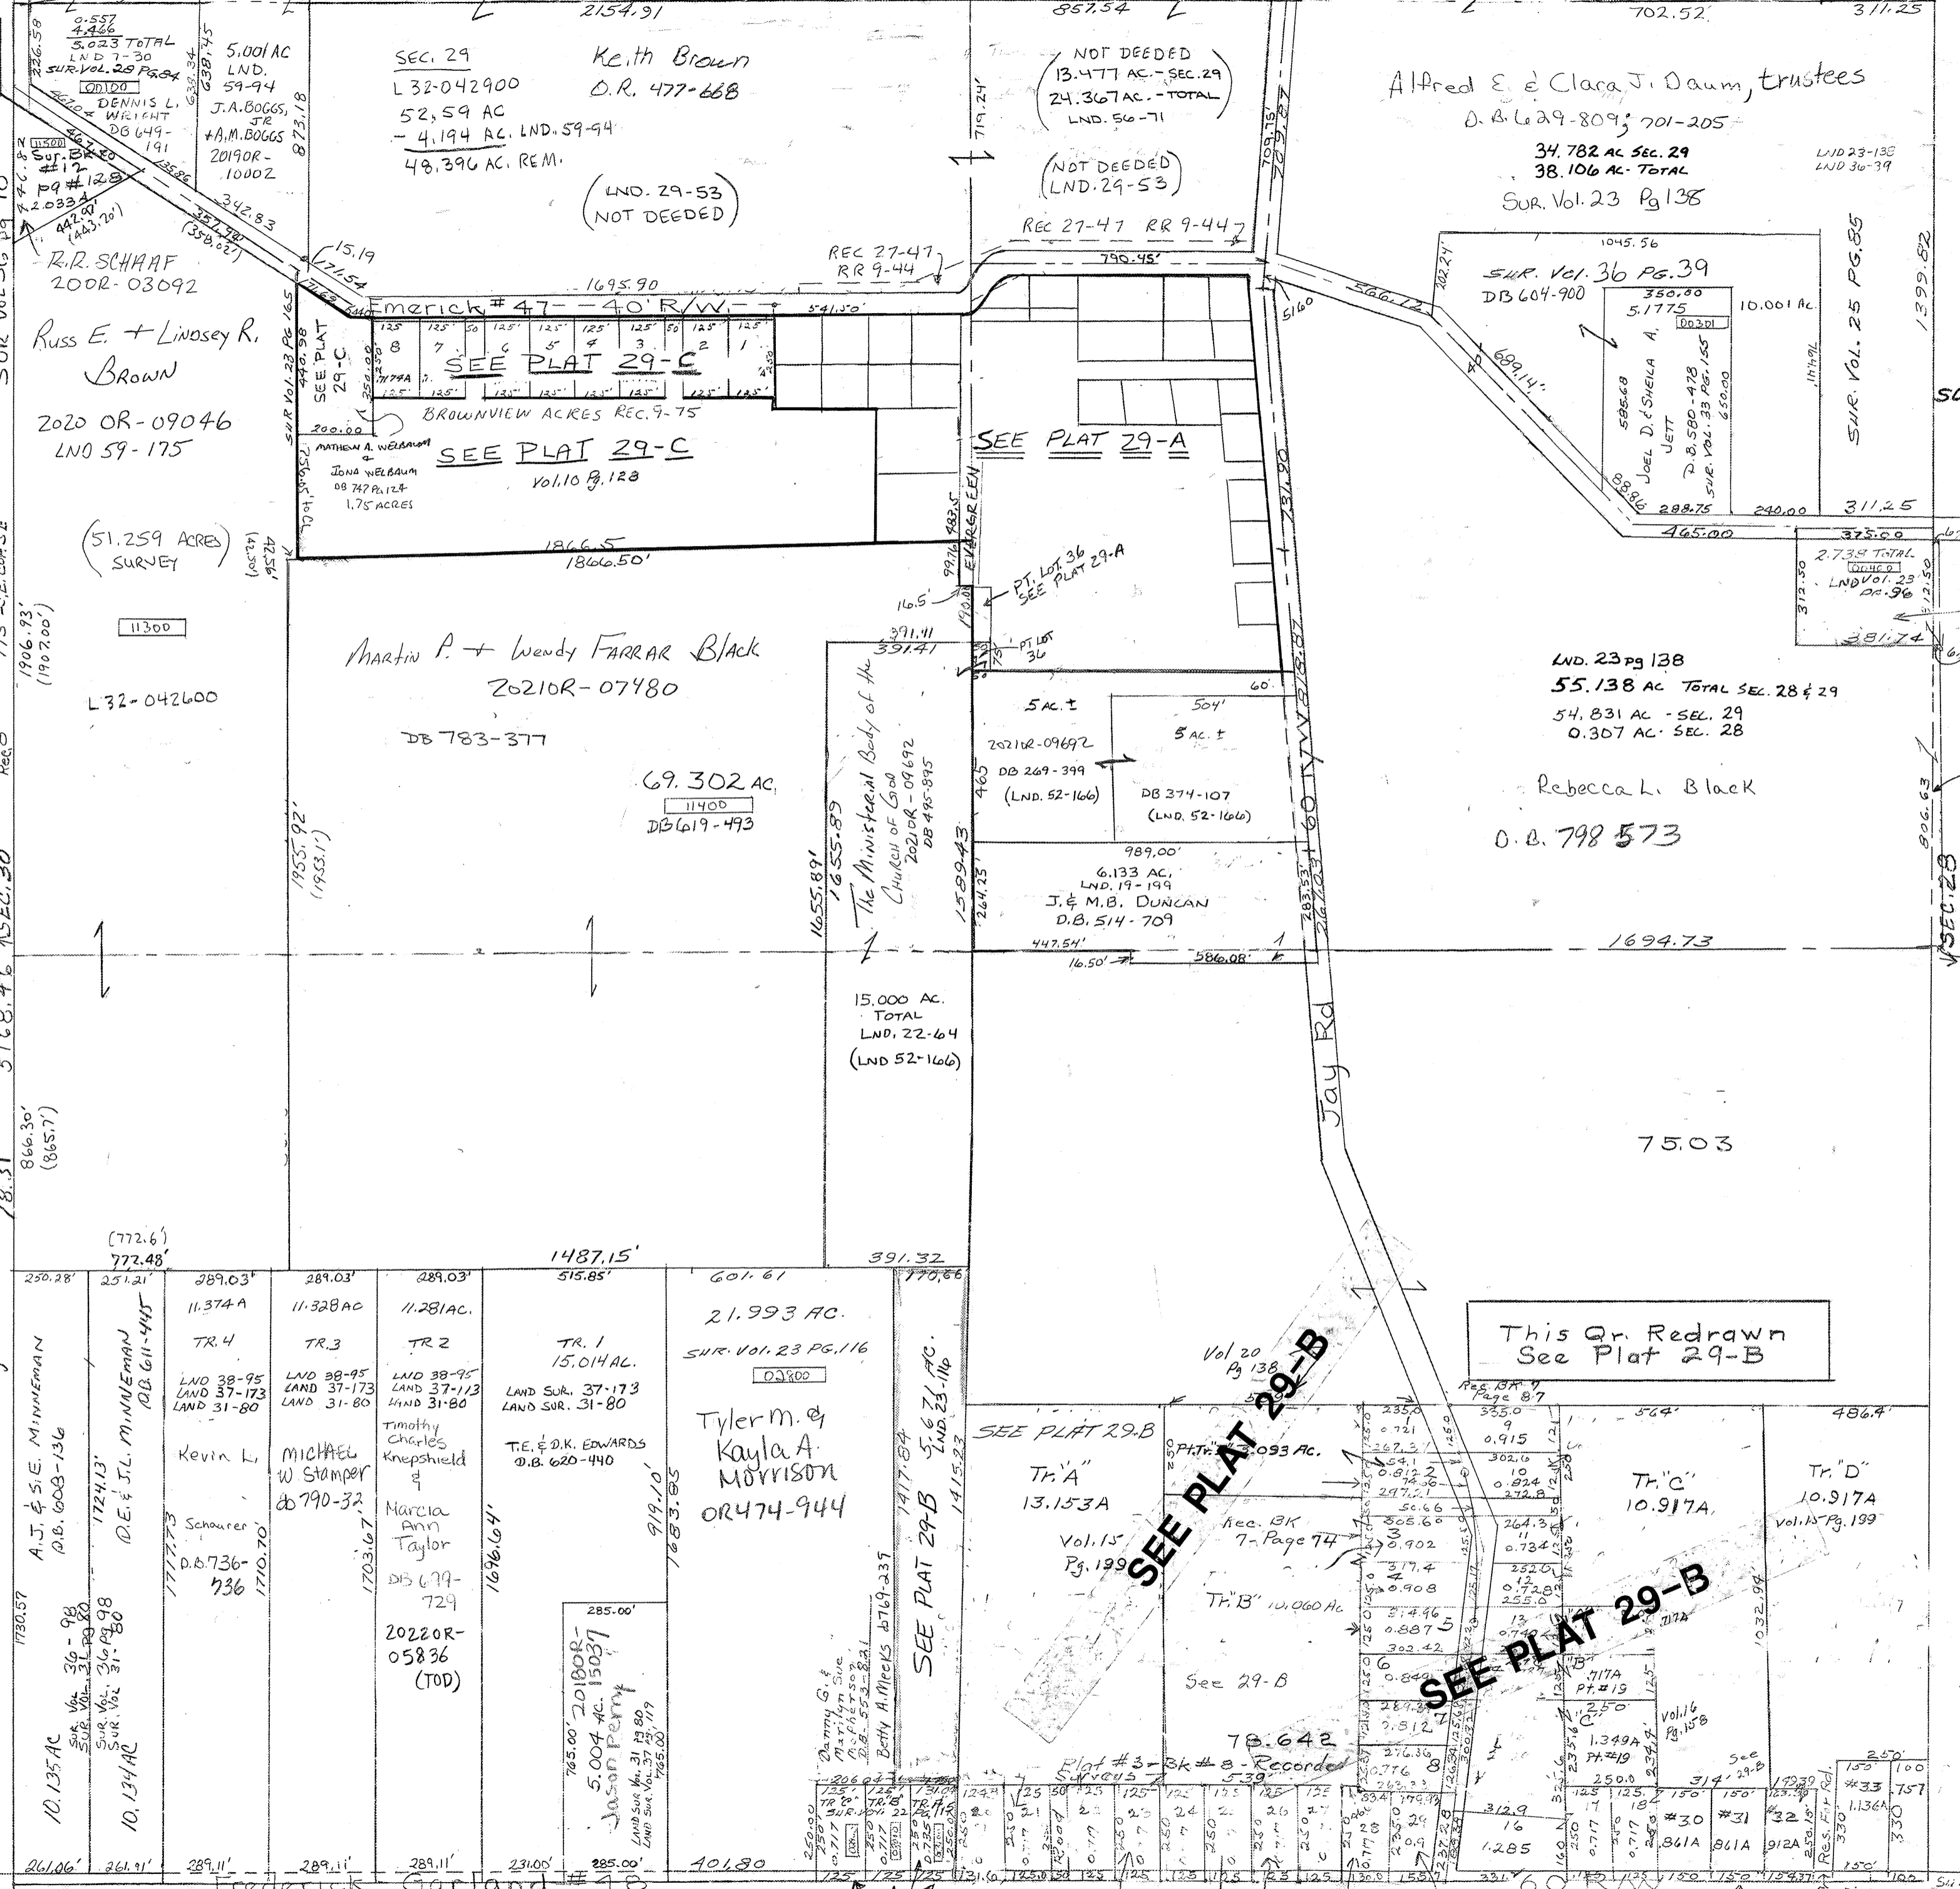

NOT DRAWN TO SCALE
Fredrick Garland # 10
LND 22-115
SEC 32
M.E. & C.J. AUGUST
DB 796-183
REC. BK 8
Sub # 9 Pg. 115
Greenbriar Acres

REVISED
4/13/22
ADP