
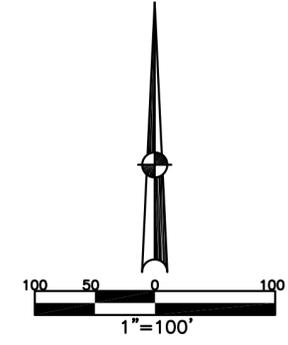


UNION TOWNSHIP
MIAMI COUNTY, OHIO

SECTION 29 TOWN 6 RANGE 5

PLAT 29 C

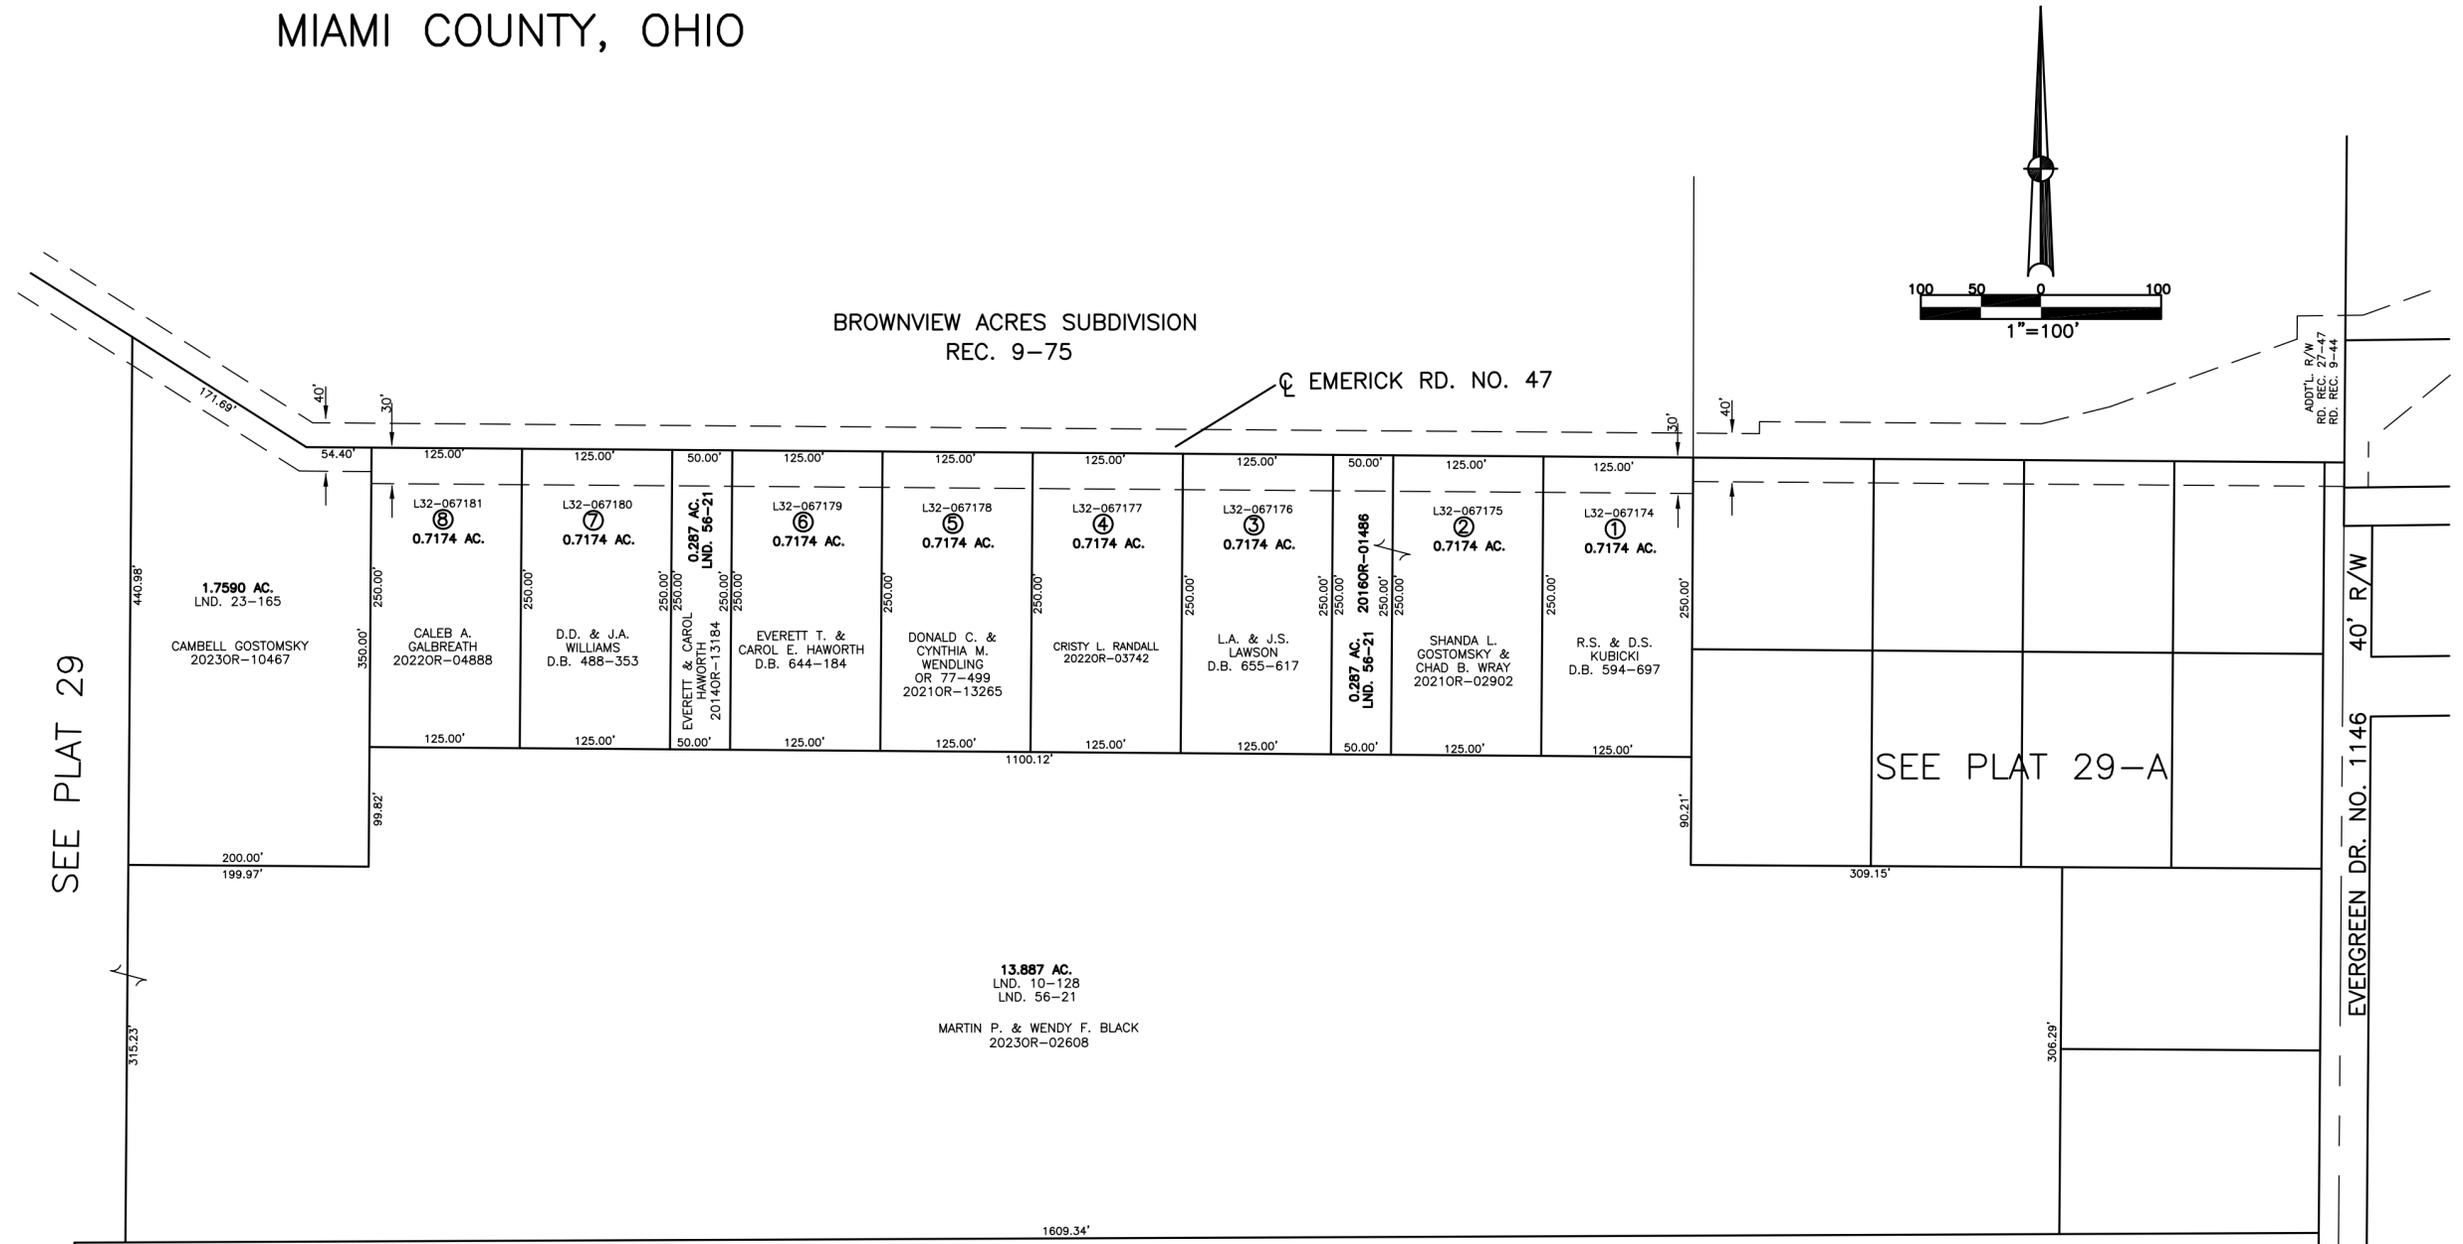

ABBREVIATION LEGEND	LINE LEGEND	SURVEY INDEX
2014OR-07759 = RECORDER'S DOCUMENT NUMBER	Blow-up Boundary	LND 10-128
OR 406-509 = DEED BOOK 406, PAGE 509	Property Line	LND 23-165
D.B. 613-172 = DEED BOOK 613, PAGE 172	Lot Split Line	LND 56-21
REC. 15-72 = RECORDER'S PLAT BOOK 15, PAGE 72	Section Line	REC. 9-75
LND. 33-15 = LAND SURVEY VOLUME 33, PAGE 15	Centerline	
LOT 19-12 = LOT SURVEY VOLUME 19, PAGE 12	Right-of-Way Line	
R.R. 8-29 = ROAD RECORD VOLUME 8, PAGE 29	Corporation Line	
R/W = RIGHT OF WAY		
CL = CENTERLINE		
AC. = ACRES		
TWP. = TOWNSHIP		
TR. = TRACT		
② = LOT CREATED BY RECORDER'S PLAT		

SEE PLAT 29

PREPARED BY: MIAMI COUNTY ENGINEER'S MAP DEPARTMENT
PAUL. P. HUELSKAMP, P.E., P.S., COUNTY ENGINEER
DATE: SEPTEMBER 12, 2013
REVISED: September 22, 2023 JBOGART