

PIQUA Corporation

S.E. SECTION

PLAT NO. 41
SCALE 1-INCH=30 FEET

PT. 1.L. 75
PART PAR "C"
LOT SUR. VOL. 17, PG. 128
CITY OF PIQUA
D.B. 594-617
R.R. R/W 387.06'

PT. 1.L. 68
FORMERLY SYCAMORE STREET
PART PARCEL "B"
LOT SUR. VOL. 17, PG. 128
ABAN. RAILROAD 318.71'
CITY OF PIQUA
D.B. 594-617

PT. 1.L. 40
PART PAR. "A"
LOT SUR. VOL. 17, PG. 128
CITY OF PIQUA
D.B. 594-617
R.R. R/W 105.34'


SYCAMORE STREET

STREET

STREET

STREET

SMDA NUMBER
N44-SE041

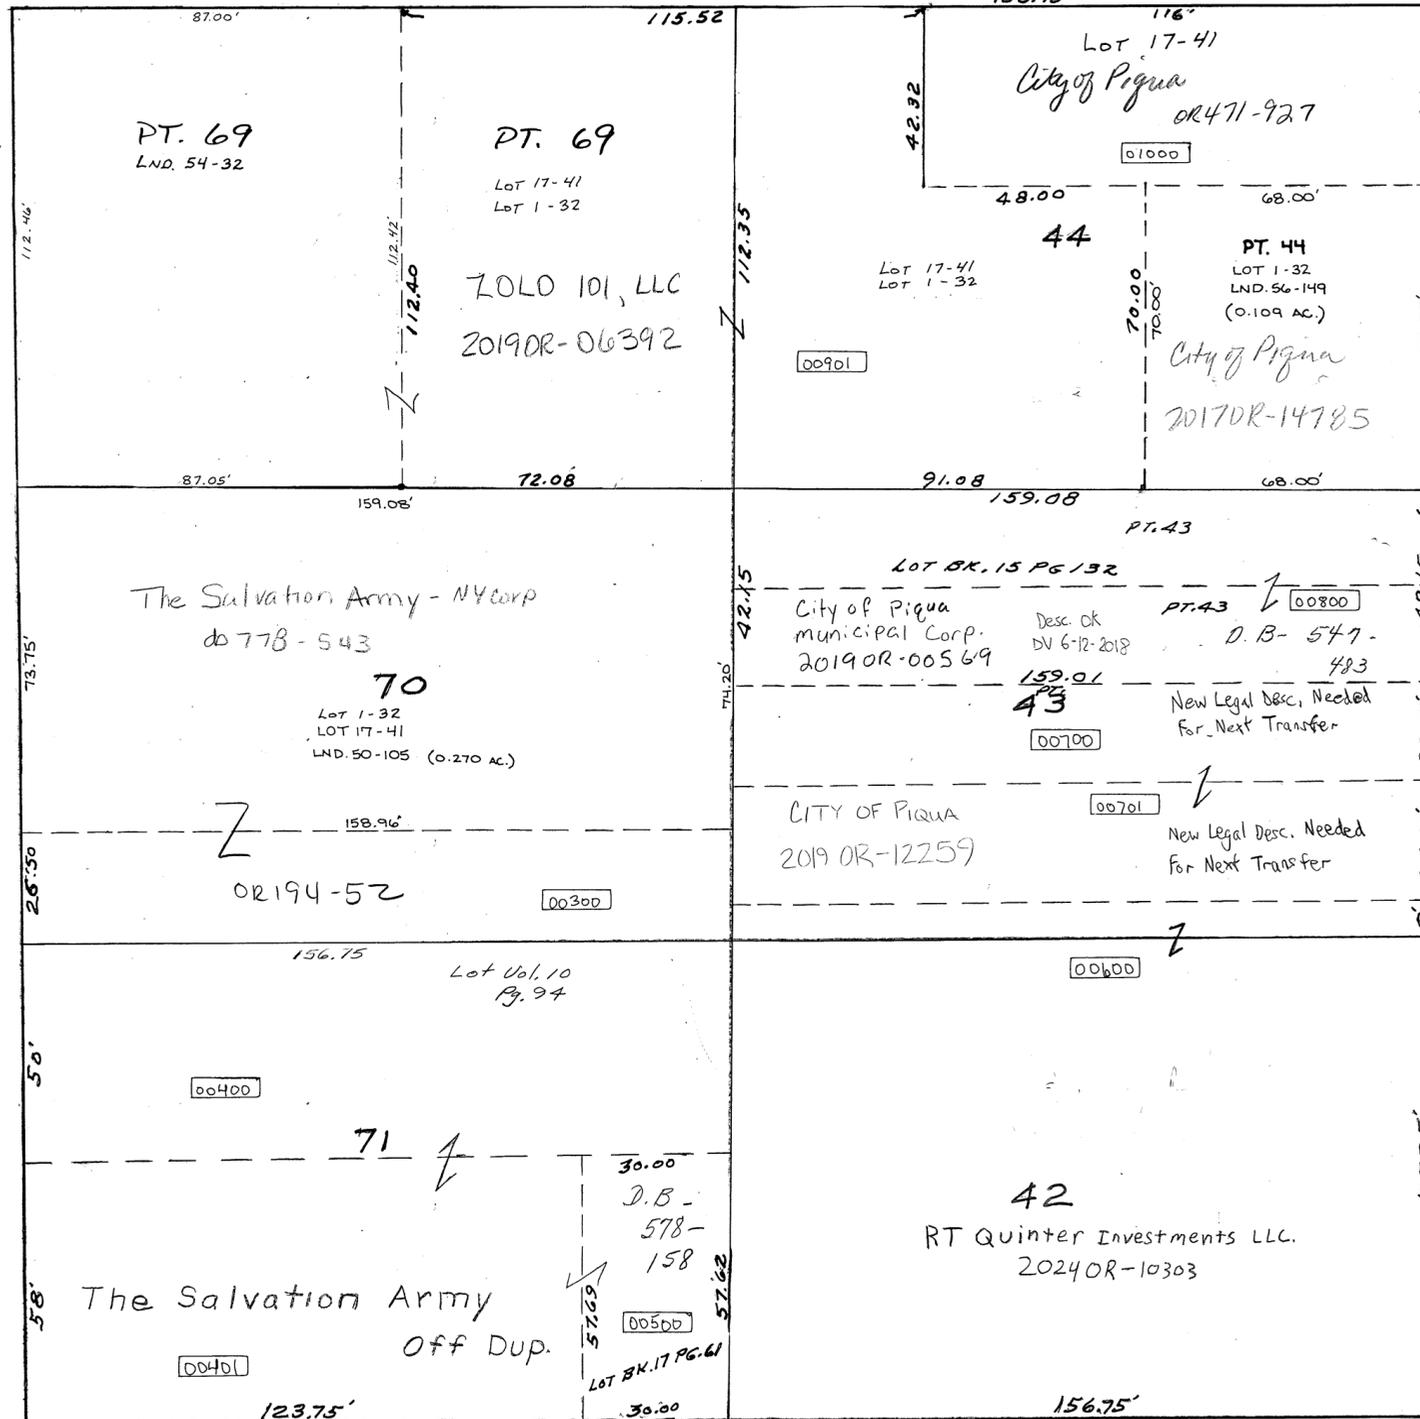

WOOD

ST.

REC. 21-60
R.R. 9-2

REVISED:
10/10/24
TC