


SMDA NUMBER
N44-SE043- - - - -

STREET

66'

DOWNING

Rec. Bk. 2 - Pg. 4

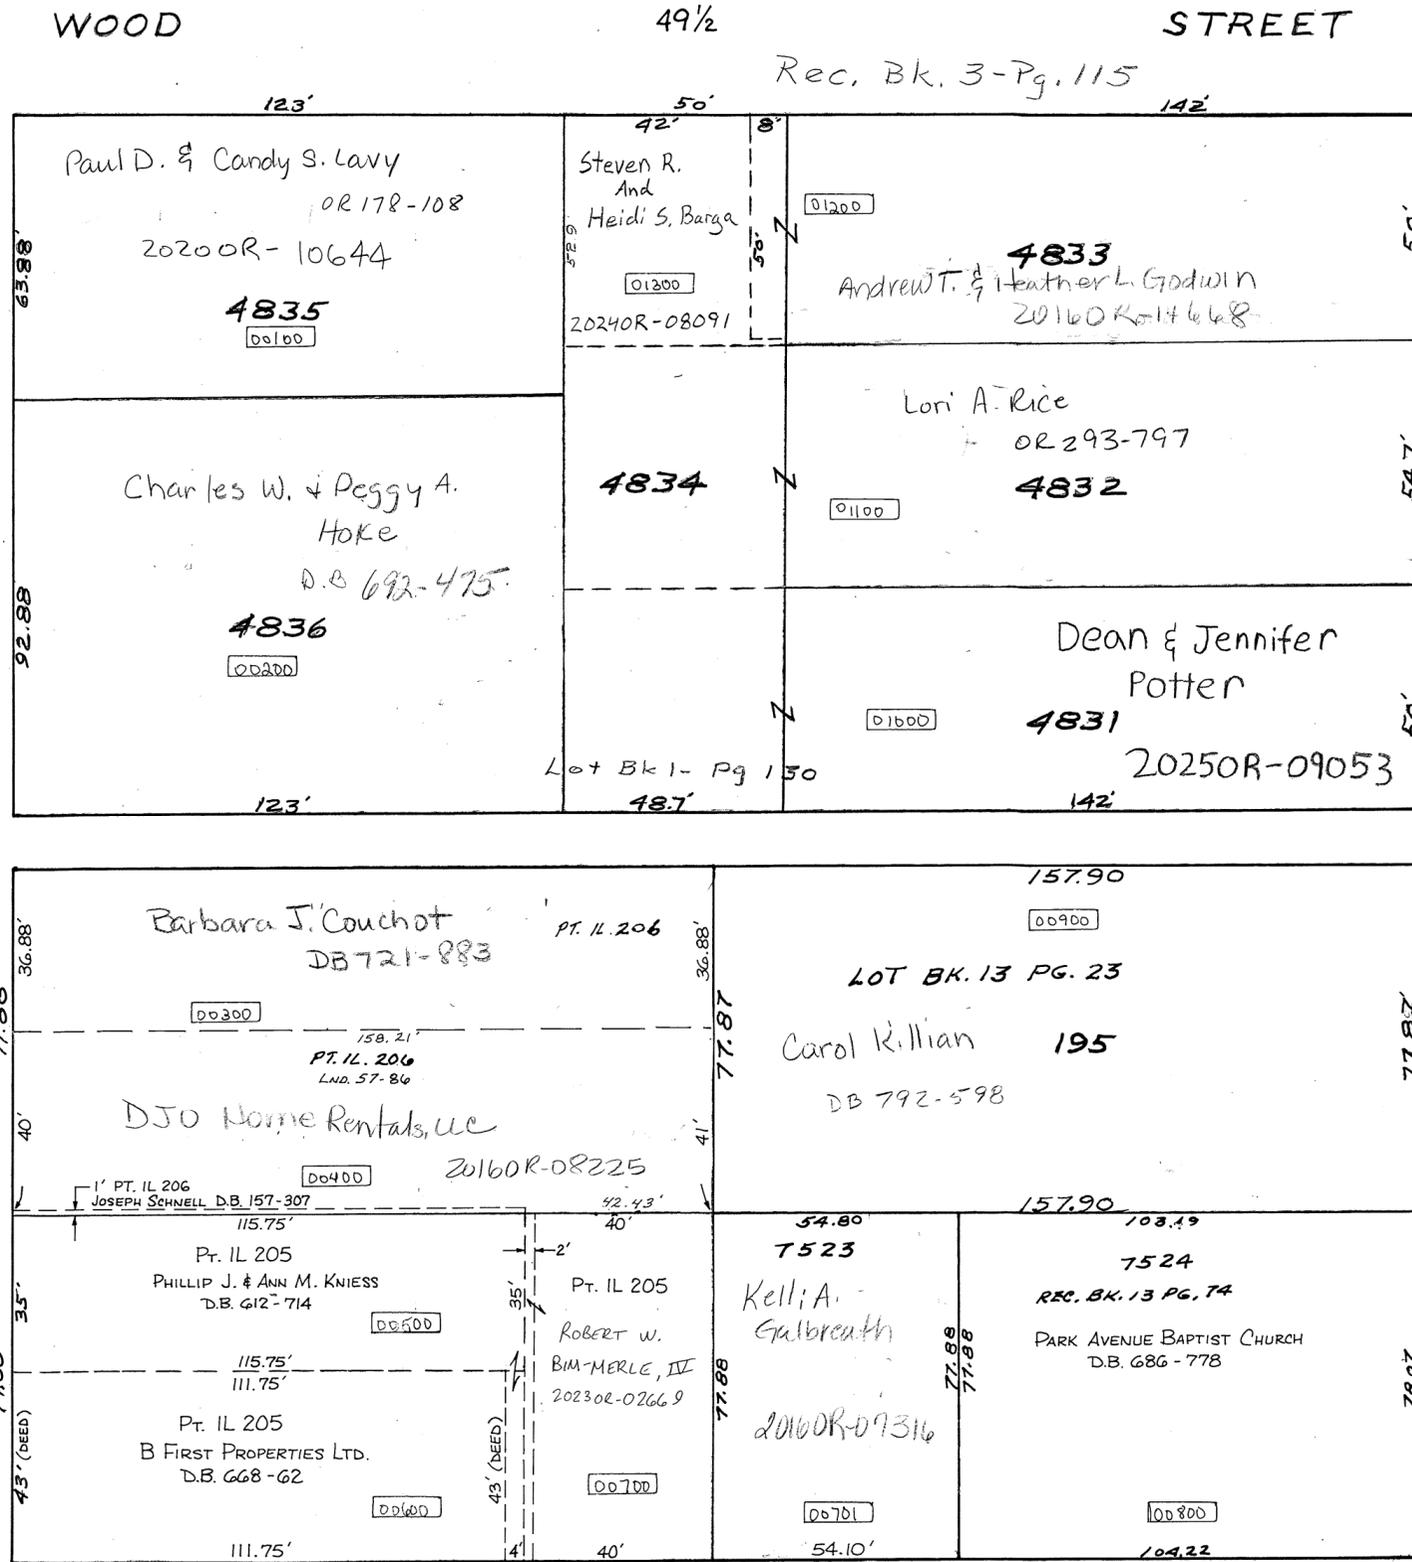

WOOD 49 1/2 STREET

Rec. Bk. 3 - Pg. 115

Paul D. & Candy S. Lavy
OR 178-108
20200R-10644
4835
00100

Steven R. And Heidi S. Barga
01200
20240R-08091

Andrew T. & Heather L. Godwin
4833
20160R-14668

Lori A. Rice
OR 293-797
4832
01100

Charles W. & Peggy A. Hoke
D.B. 692-475
4836
00200

Dean & Jennifer Potter
4831
20250R-09053

Lot Bk 1 - Pg 150
4834

Barbara J. Couchot
DB 721-883
00300

Carol Killian
195
DB 792-598
00900

DJO Home Rentals, LLC
20160R-08225
00400

Phillip J. & Ann M. Kniess
D.B. 612-714
00500

Robert W. Bim-Merle, IV
20230R-02669
00700

Kelli A. Galbreath
20160R-07316
00701

Park Avenue Baptist Church
D.B. 686-778
00800

NOTE: 4' STRIP AS DESCRIBED IN D.B. 612-714
CREATES A GAP OF 0.75 FT. ON THE
EAST SIDE, AND OVERLAPS D.B. 668-62
BY 0.75 FT. ON THE WEST SIDE.

D.A.S.
MAP DEPT.
3-2-2001

MIAMI

STREET

STREET

WAYNE

Rec. Bk. 1 - Pg. 426