


SECTION 18  
TOWN 6  
RANGE 6

CITY OF PIQUA  
MIAMI COUNTY, OHIO

PARCEL NUMBER  
N44-\_\_\_\_\_

PLAT SE 67

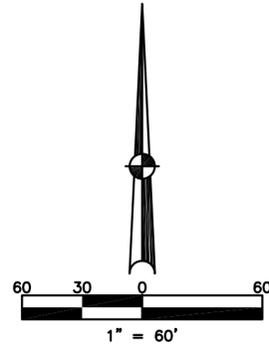

ABBREVIATION LEGEND		
20140R-07759	=	RECORDER'S DOCUMENT NUMBER
OR 406-509	=	OFFICIAL RECORD 406 PAGE 509
D.B. 613-172	=	DEED BOOK 613, PAGE 172
REC. 15-72	=	RECORDER'S PLAT BOOK 15, PAGE 72
LND. 33-15	=	LAND SURVEY VOLUME 33, PAGE 15
LOT 19-12	=	LOT SURVEY VOLUME 19, PAGE 12
R.R. 8-29	=	ROAD RECORD VOLUME 8, PAGE 29
R/W	=	RIGHT OF WAY
C	=	CENTERLINE
AC.	=	ACRES
TWP.	=	TOWNSHIP
TR.	=	TRACT
IL	=	INLOT

LINE LEGEND		
	=	Blow-up Boundary
	=	Property Line
	=	Lot Split Line
	=	Section Line
	=	Centerline
	=	Right-of-Way Line
	=	Corporation Line


  

SURVEY INDEX		
LOT 17 - 59	LND 61-19	D.B. 17 - 244
LOT 17 - 128	LND 63-115	D.B. 25 - 317
LOT 22 - 143		REC 25-71
LOT 23 - 28		REC 28-36
LOT 23 - 118		REC 29-86
LOT 23 - 146		

RSMD 167

D.B. 17 - 244  
CAMPBELL'S ADDITION OF OUTLOTS

D.B. 25 - 317  
INLOTS 589 THRU 598  
CAMPBELL'S SUBDIVISION OF OUTLOT 2

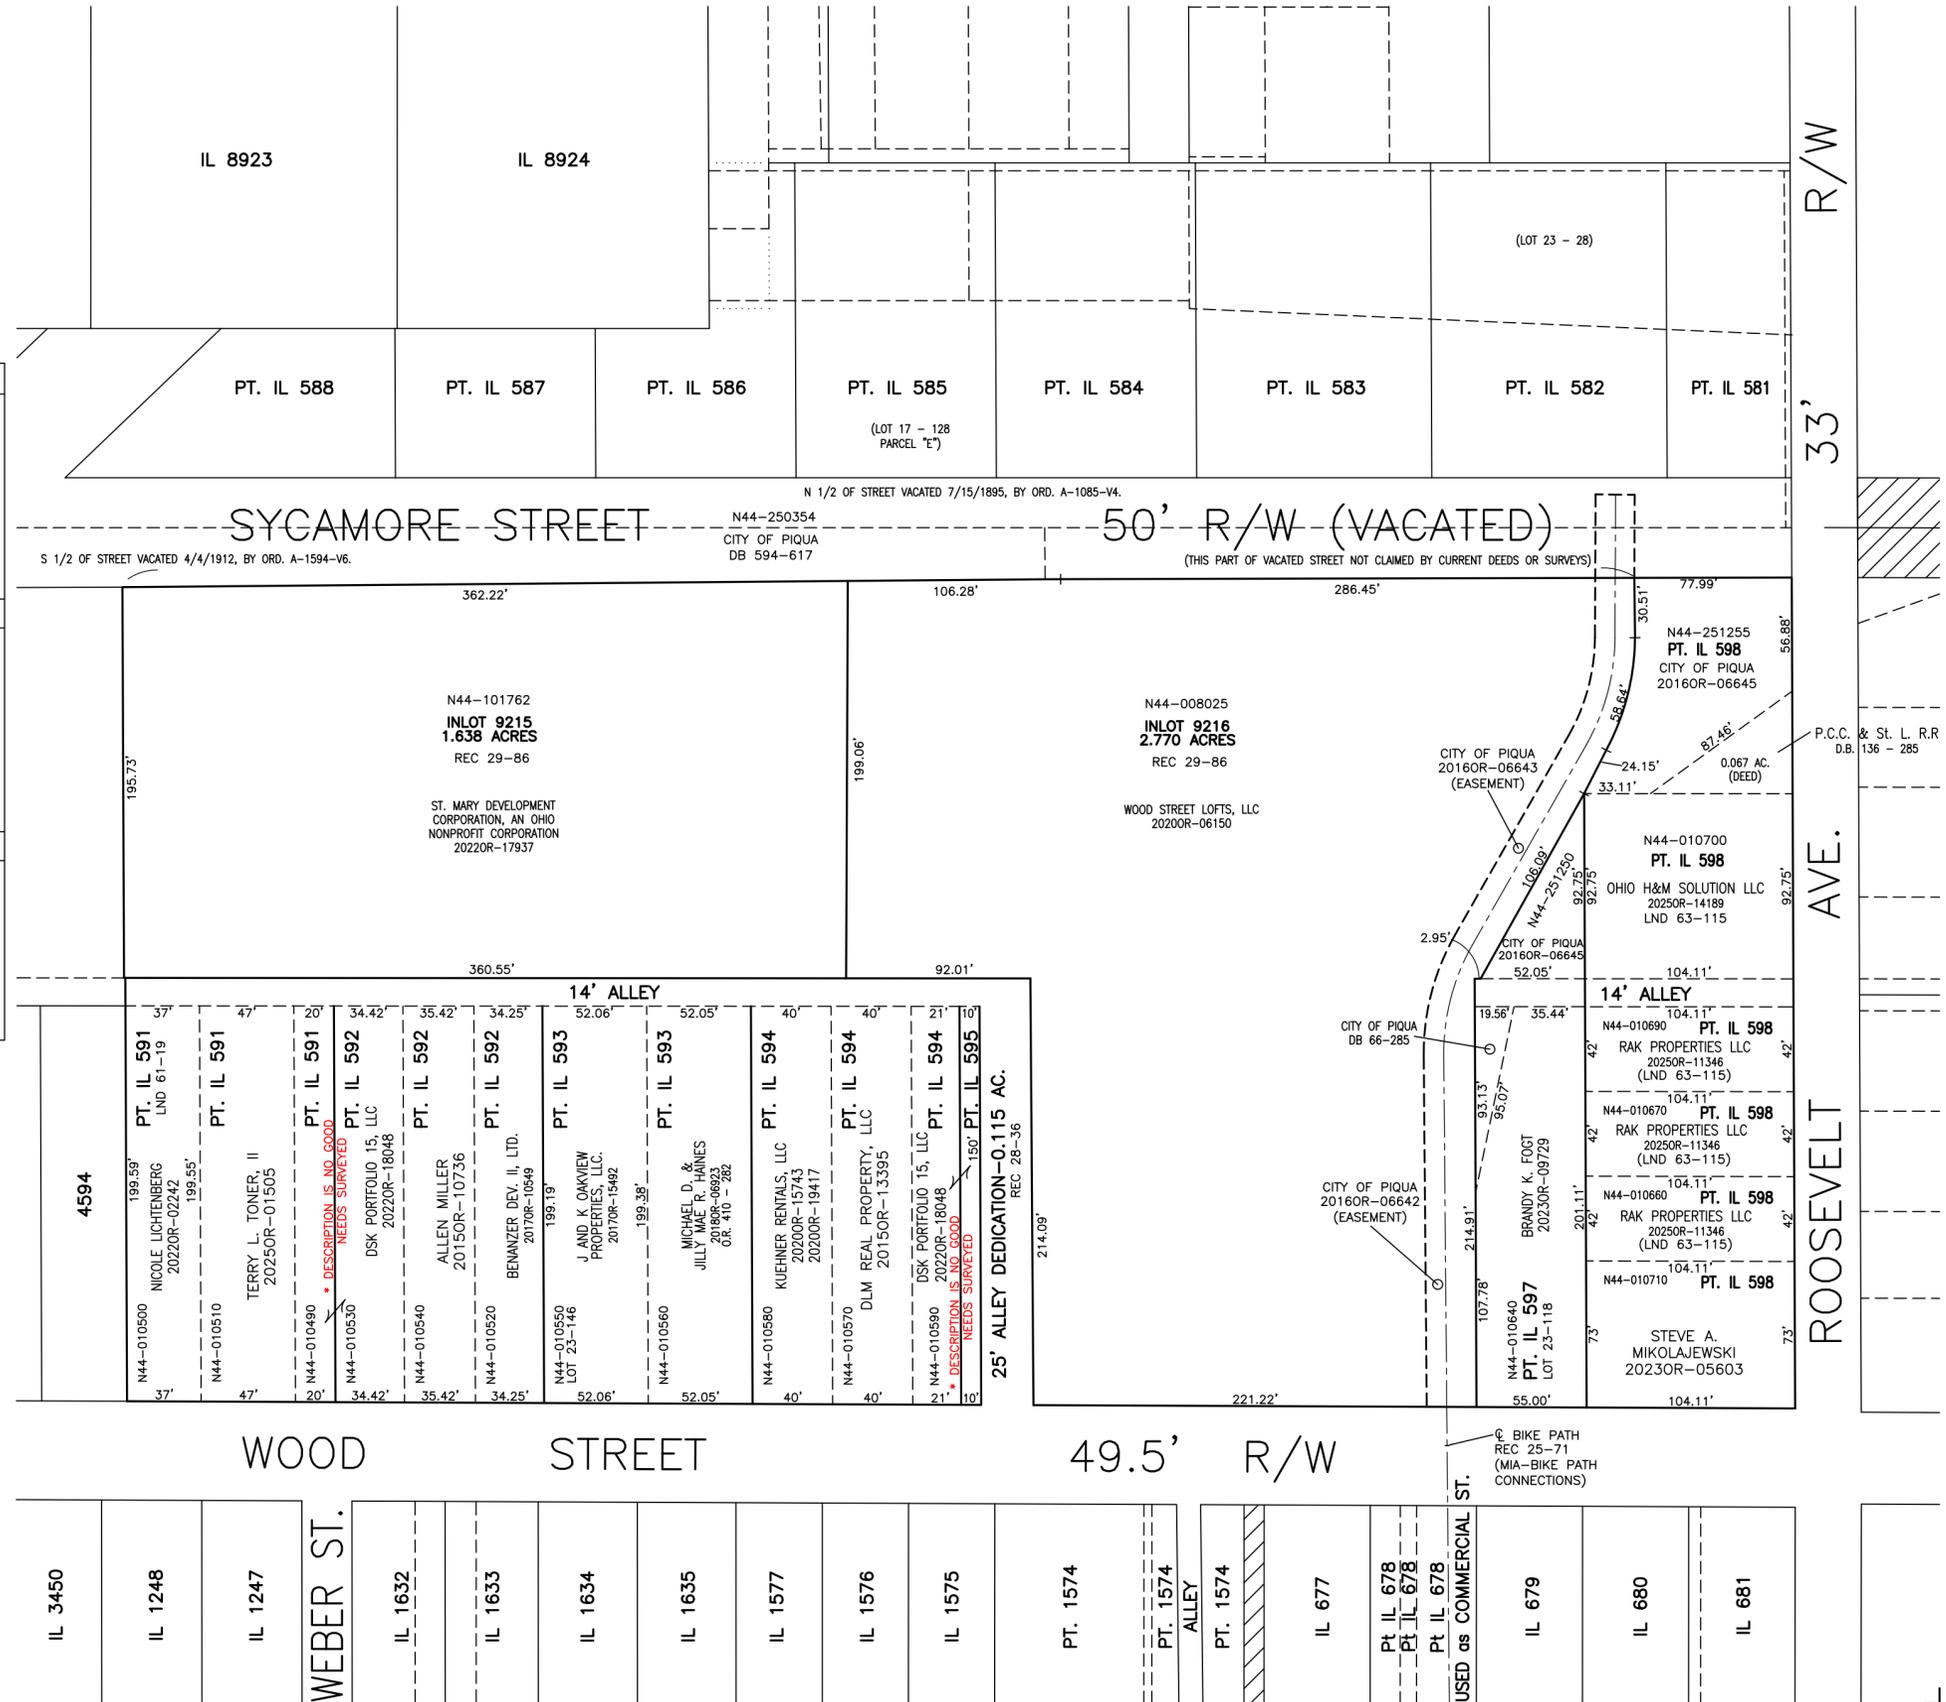

PREPARED BY: MIAMI COUNTY ENGINEER'S MAP DEPARTMENT  
PAUL P. HUELSKAMP, COUNTY ENGINEER  
DATE: OCTOBER 17, 2014 AS  
REVISED: December 10, 2025 JBOGART