


CITY OF PIQUA

MIAMI COUNTY, OHIO

SECTION 19 TOWN 6 RANGE 6

PLAT SE 86

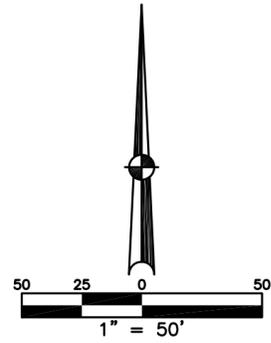


| ABBREVIATION LEGEND | |
|---------------------|------------------------------------|
| 2014OR-07759 | = RECORDER'S DOCUMENT NUMBER |
| OR 406-509 | = OFFICIAL RECORD 406 PAGE 509 |
| D.B. 677-326 | = DEED BOOK 677, PAGE 326 |
| REC. 18-87 | = RECORDER'S PLAT BOOK 18, PAGE 87 |
| LND. 56-145 | = LAND SURVEY VOLUME 56, PAGE 145 |
| LOT 24-200 | = LOT SURVEY VOLUME 24, PAGE 200 |
| R.R. 8-18 | = ROAD RECORD VOLUME 8, PAGE 18 |
| R/W | = RIGHT OF WAY |
| CL | = CENTERLINE |
| AC. | = ACRES |
| TWP. | = TOWNSHIP |
| TR. | = TRACT |
| IL | = INLOT |

| LINE LEGEND | |
|-------------|-------------------|
| | Blow-up Boundary |
| | Property Line |
| | Lot Split Line |
| | Section Line |
| | Centerline |
| | Right-of-Way Line |
| | Corporation Line |

| SURVEY INDEX | |
|--------------|-------------|
| LOT 9-3 | D.B. 24-155 |
| LOT 11-130 | REC. 1-26 |
| LOT 15-35 | REC. 2-112 |
| LOT 20-129 | REC. 21-67 |
| LOT 23-68 | |

OUTLOTS 52 THRU 60 - DEED BOOK 24, PG. 155
 OUTLOTS 61 THRU 69 - PLAT BOOK 1, PG. 26
 INLOTS 3233 THRU 3249 - PLAT BOOK 2, PG. 112

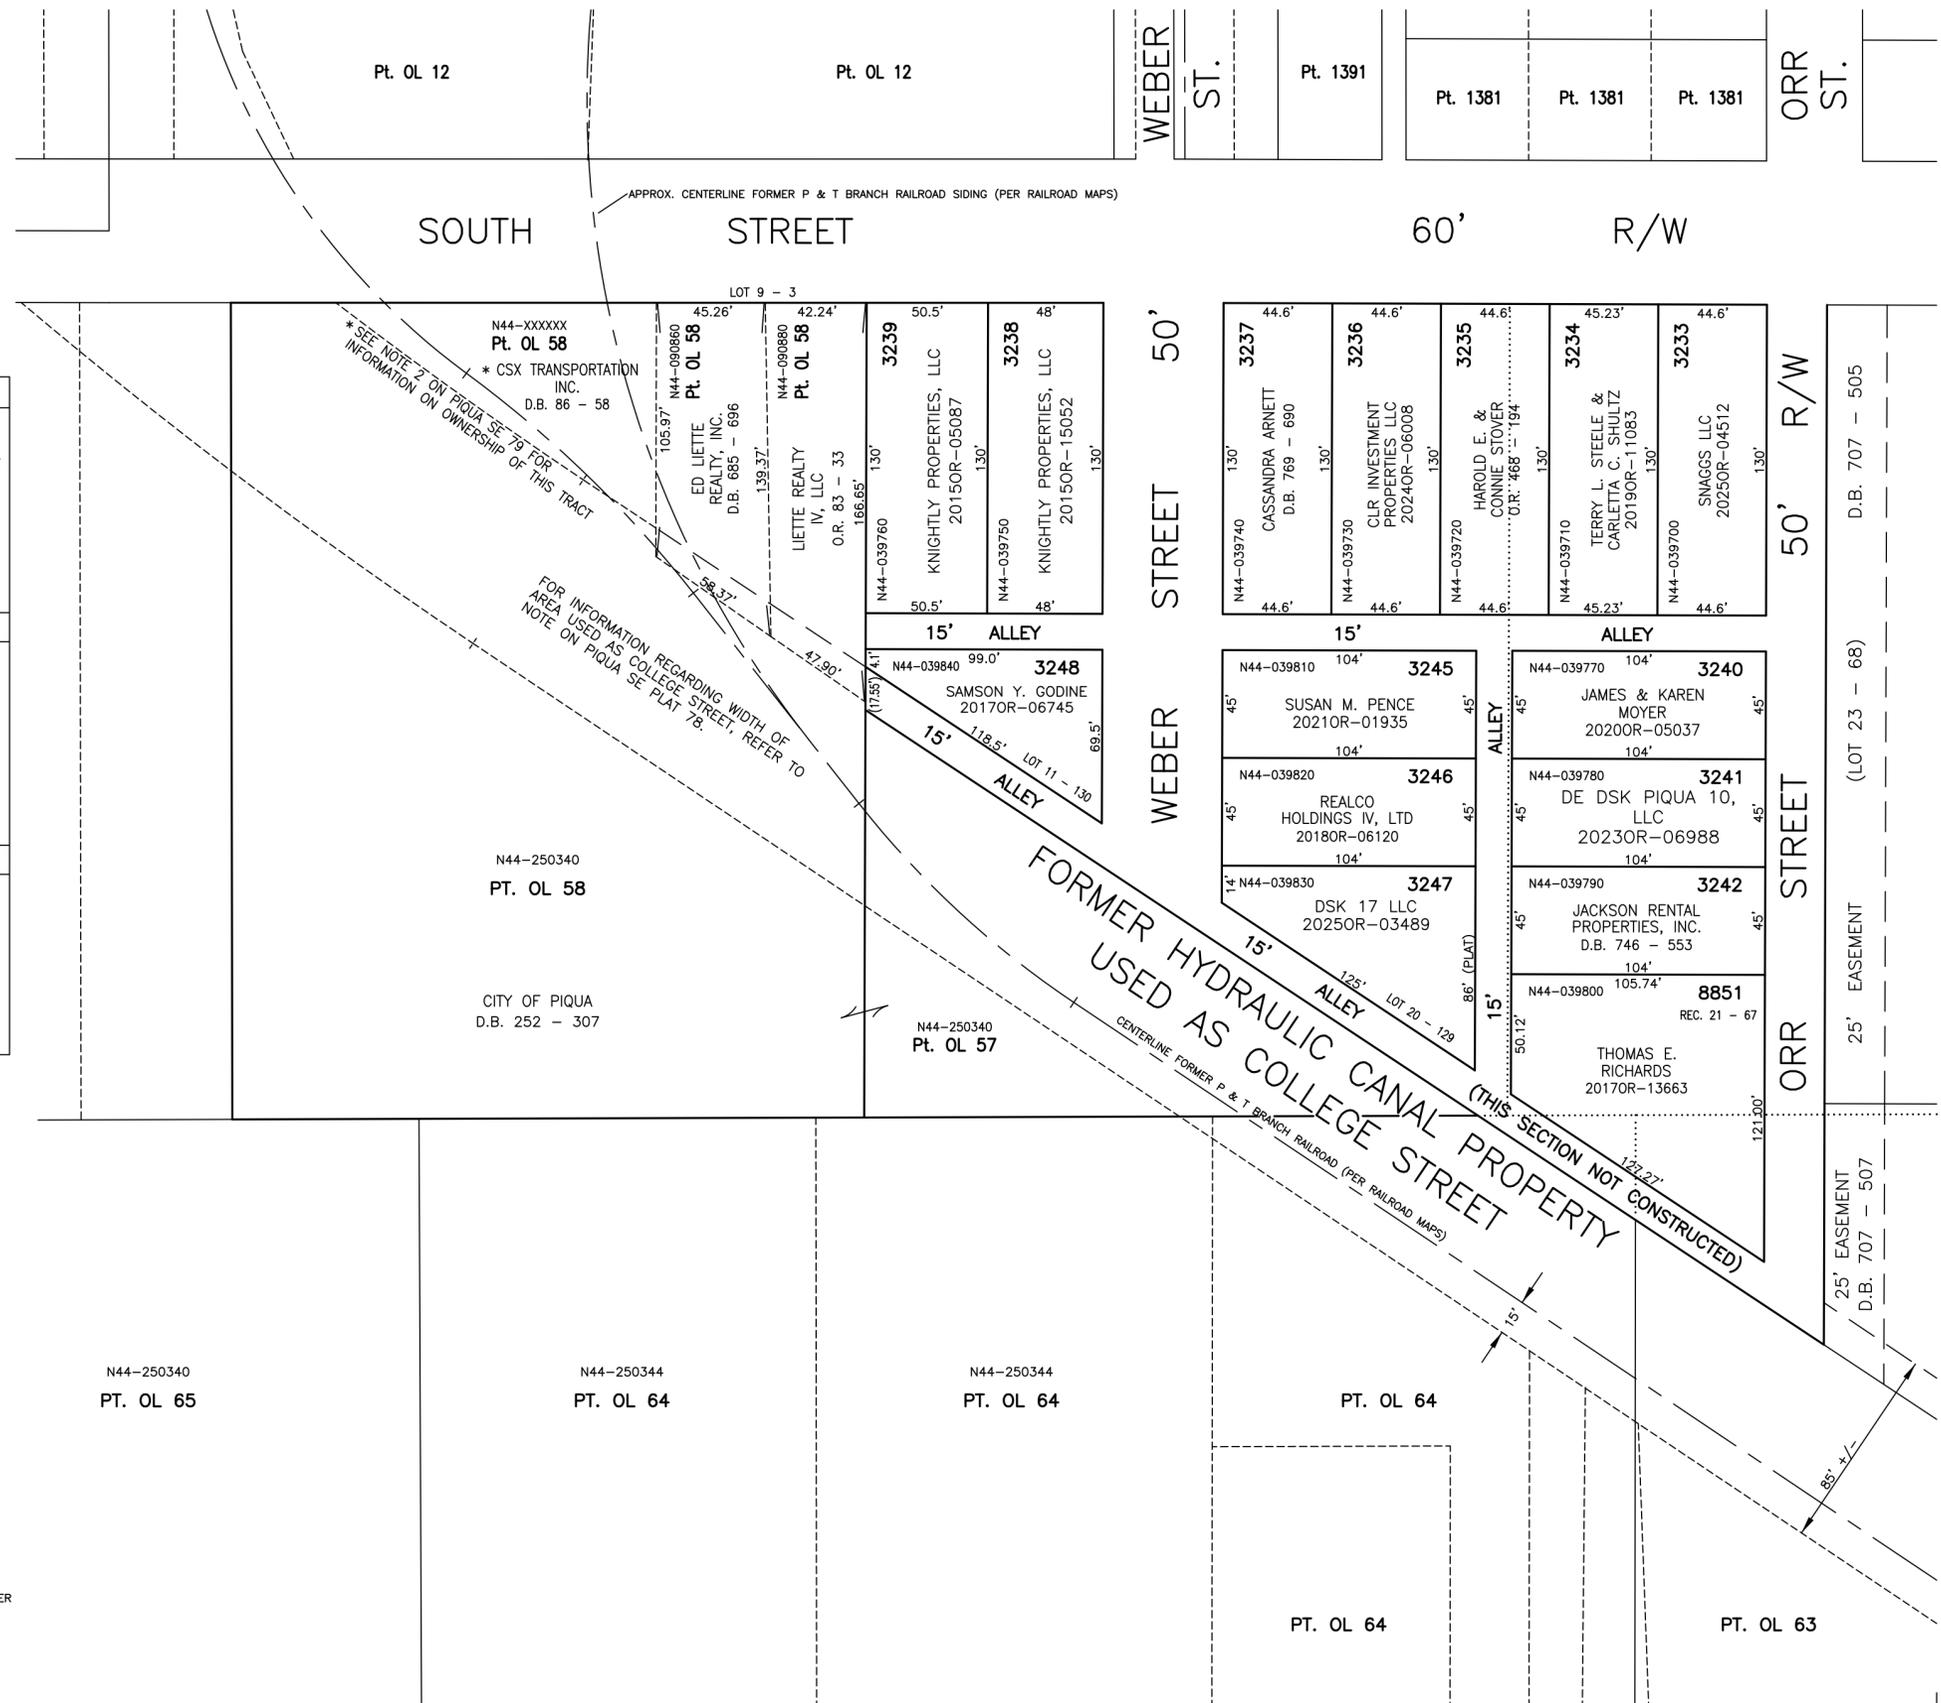

PREPARED BY: MIAMI COUNTY ENGINEER'S MAP DEPARTMENT
 PAUL P. HUELSKAMP, P.E., P.S., COUNTY ENGINEER
 DATE: FEBRUARY 3, 2015
 REVISED: April 29, 2025 DCASSEL