


CITY OF PIQUA MIAMI COUNTY, OHIO

PARCEL NUMBER
N44-_____

PLAT SE 100

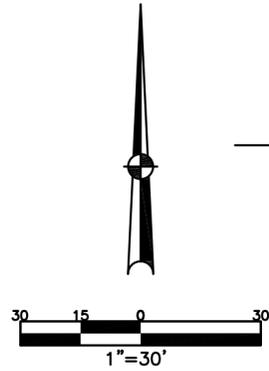


D.B 17-244

HIGH STREET 66' R/W

ABBREVIATION LEGEND		
20140R-00759	=	RECORDER'S DOCUMENT NUMBER
OR 406-509	=	OFFICIAL RECORD 406 PAGE 509
D.B. 613-172	=	DEED BOOK 613, PAGE 172
REC. 15-72	=	RECORDER'S PLAT BOOK 15, PAGE 72
LND. 33-15	=	LAND SURVEY VOLUME 33, PAGE 15
LOT 19-12	=	LOT SURVEY VOLUME 19, PAGE 12
R.R. 8-29	=	ROAD RECORD VOLUME 8, PAGE 29
R/W	=	RIGHT OF WAY
C	=	CENTERLINE
AC.	=	ACRES
TWP.	=	TOWNSHIP
TR.	=	TRACT
IL	=	INLOT
OL	=	OUTLOT

LINE LEGEND	
—————	Blow-up Boundary
—————	Plat Line
—————	Property Line
- - - - -	Lot Split Line
- - - - -	Section Line
- - - - -	Centerline
- - - - -	Right-of-Way Line
- - - - -	Easement
- - - - -	Pending Survey/Split
- - - - -	Pending Replat
- - - - -	School District
- - - - -	Former OL Line
- - - - -	Township Line
- - - - -	Corporation Line

SURVEY INDEX		
LND	LOT	REC
	LOT 1-94	REC 2-7
	LOT 3-179	REC 21-121
	LOT 9-11	REC 22-32
	LOT 15-44	REC 22-35
	LOT 18-115	REC 22-61
		D.B 17-244

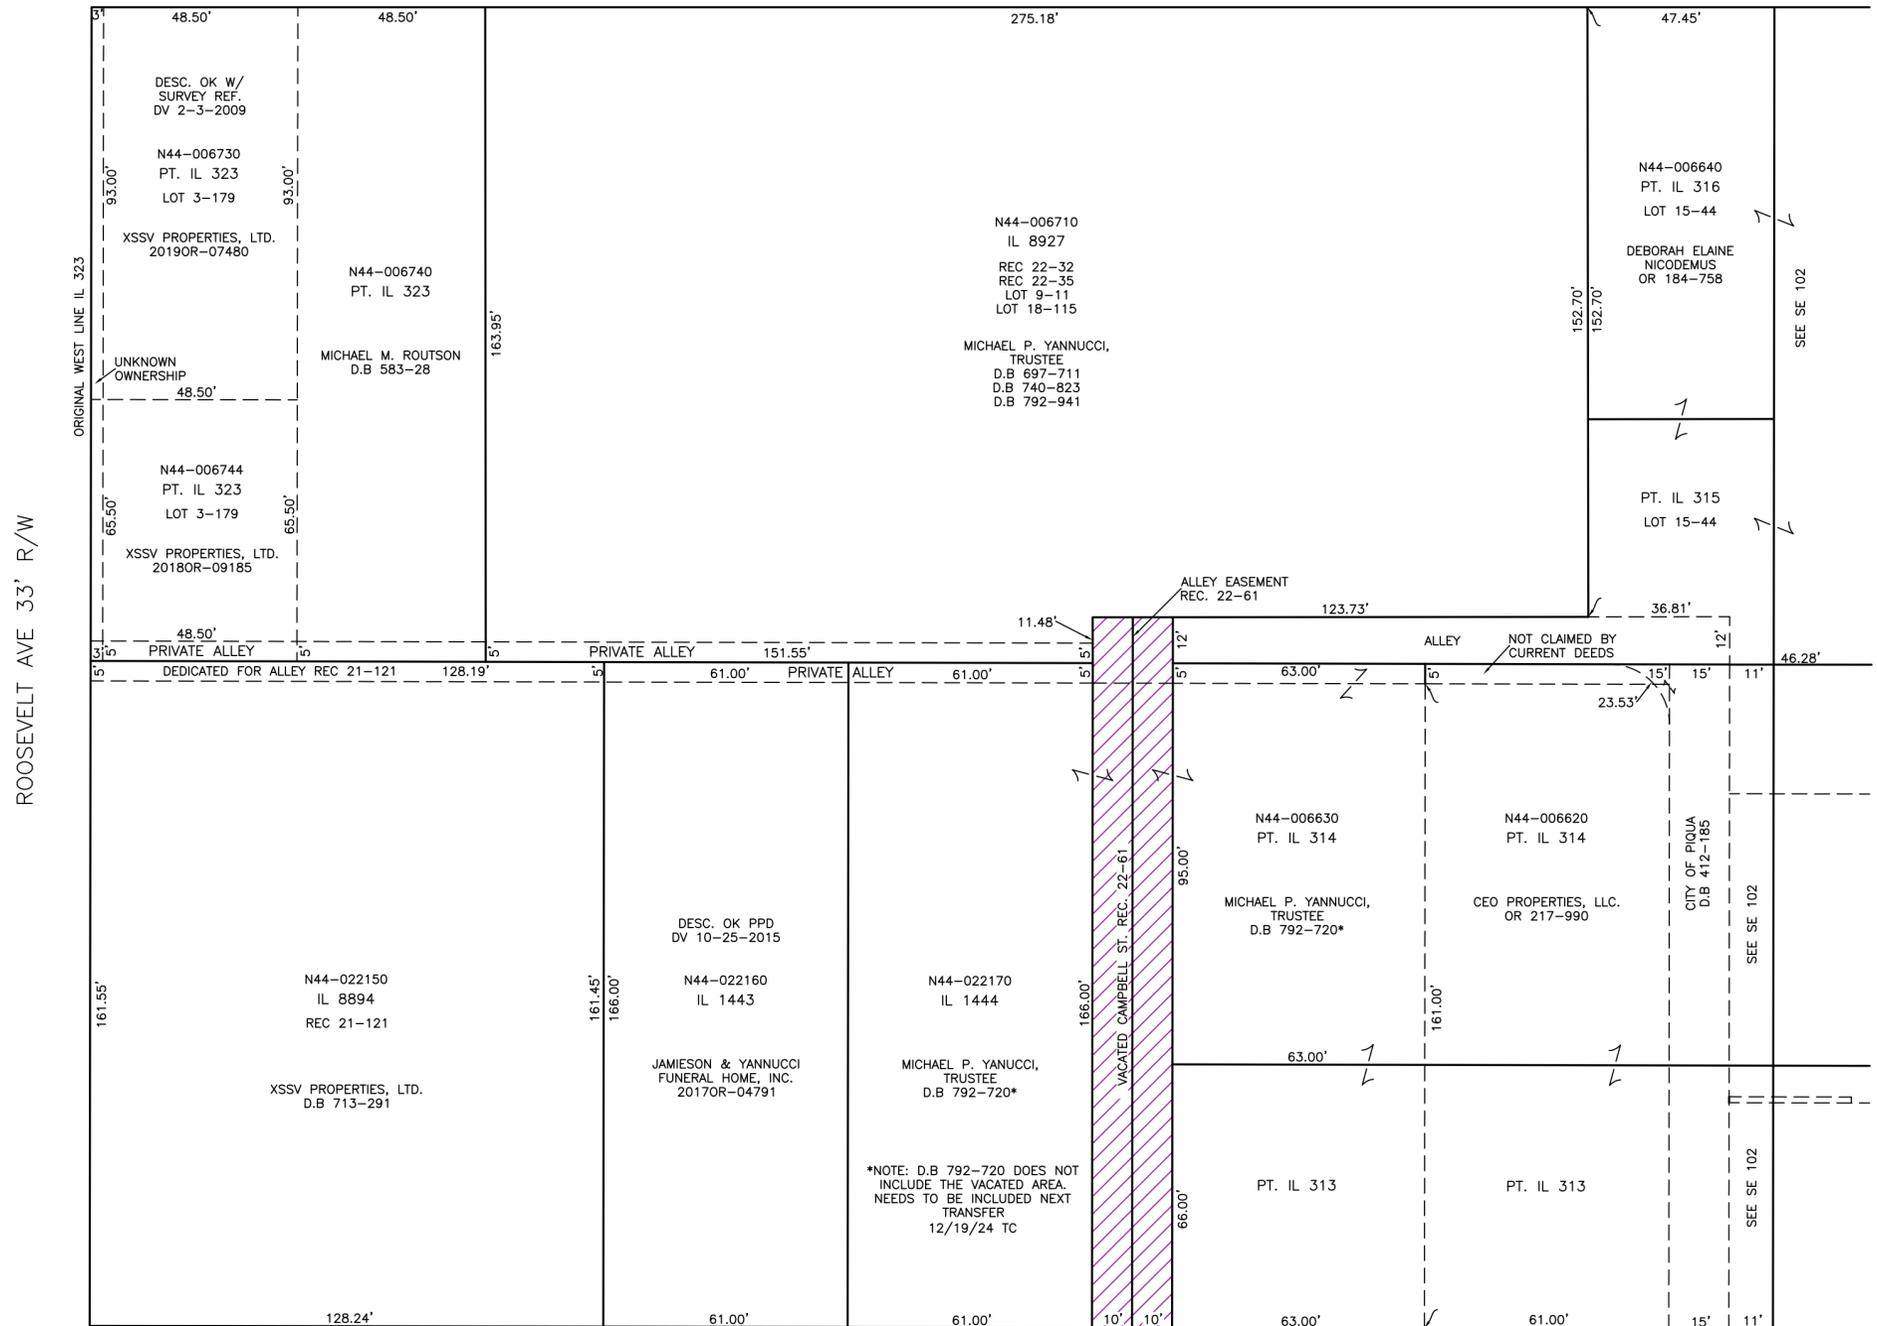

LOT 1-94
REC 2-7

WATER STREET & U.S. ROUTE 36
66' R/W