



CITY OF PIQUA
MIAMI COUNTY, OHIO

SECTION 19 TOWN 6 RANGE 6

PLAT SE 110

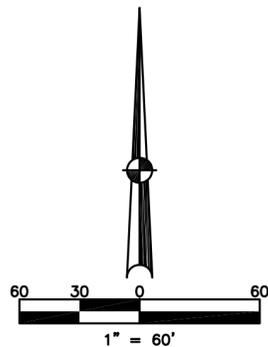

ABBREVIATION LEGEND	
2014OR-07759	= RECORDER'S DOCUMENT NUMBER
OR 406-509	= OFFICIAL RECORD 406 PAGE 509
D.B. 613-172	= DEED BOOK 613, PAGE 172
REC. 15-72	= RECORDER'S PLAT BOOK 15, PAGE 72
LND. 33-15	= LAND SURVEY VOLUME 33, PAGE 15
LOT 19-12	= LOT SURVEY VOLUME 19, PAGE 12
R.R. 8-29	= ROAD RECORD VOLUME 8, PAGE 29
R/W	= RIGHT OF WAY
CL	= CENTERLINE
AC.	= ACRES
TWP.	= TOWNSHIP
TR.	= TRACT
IL	= INLOT

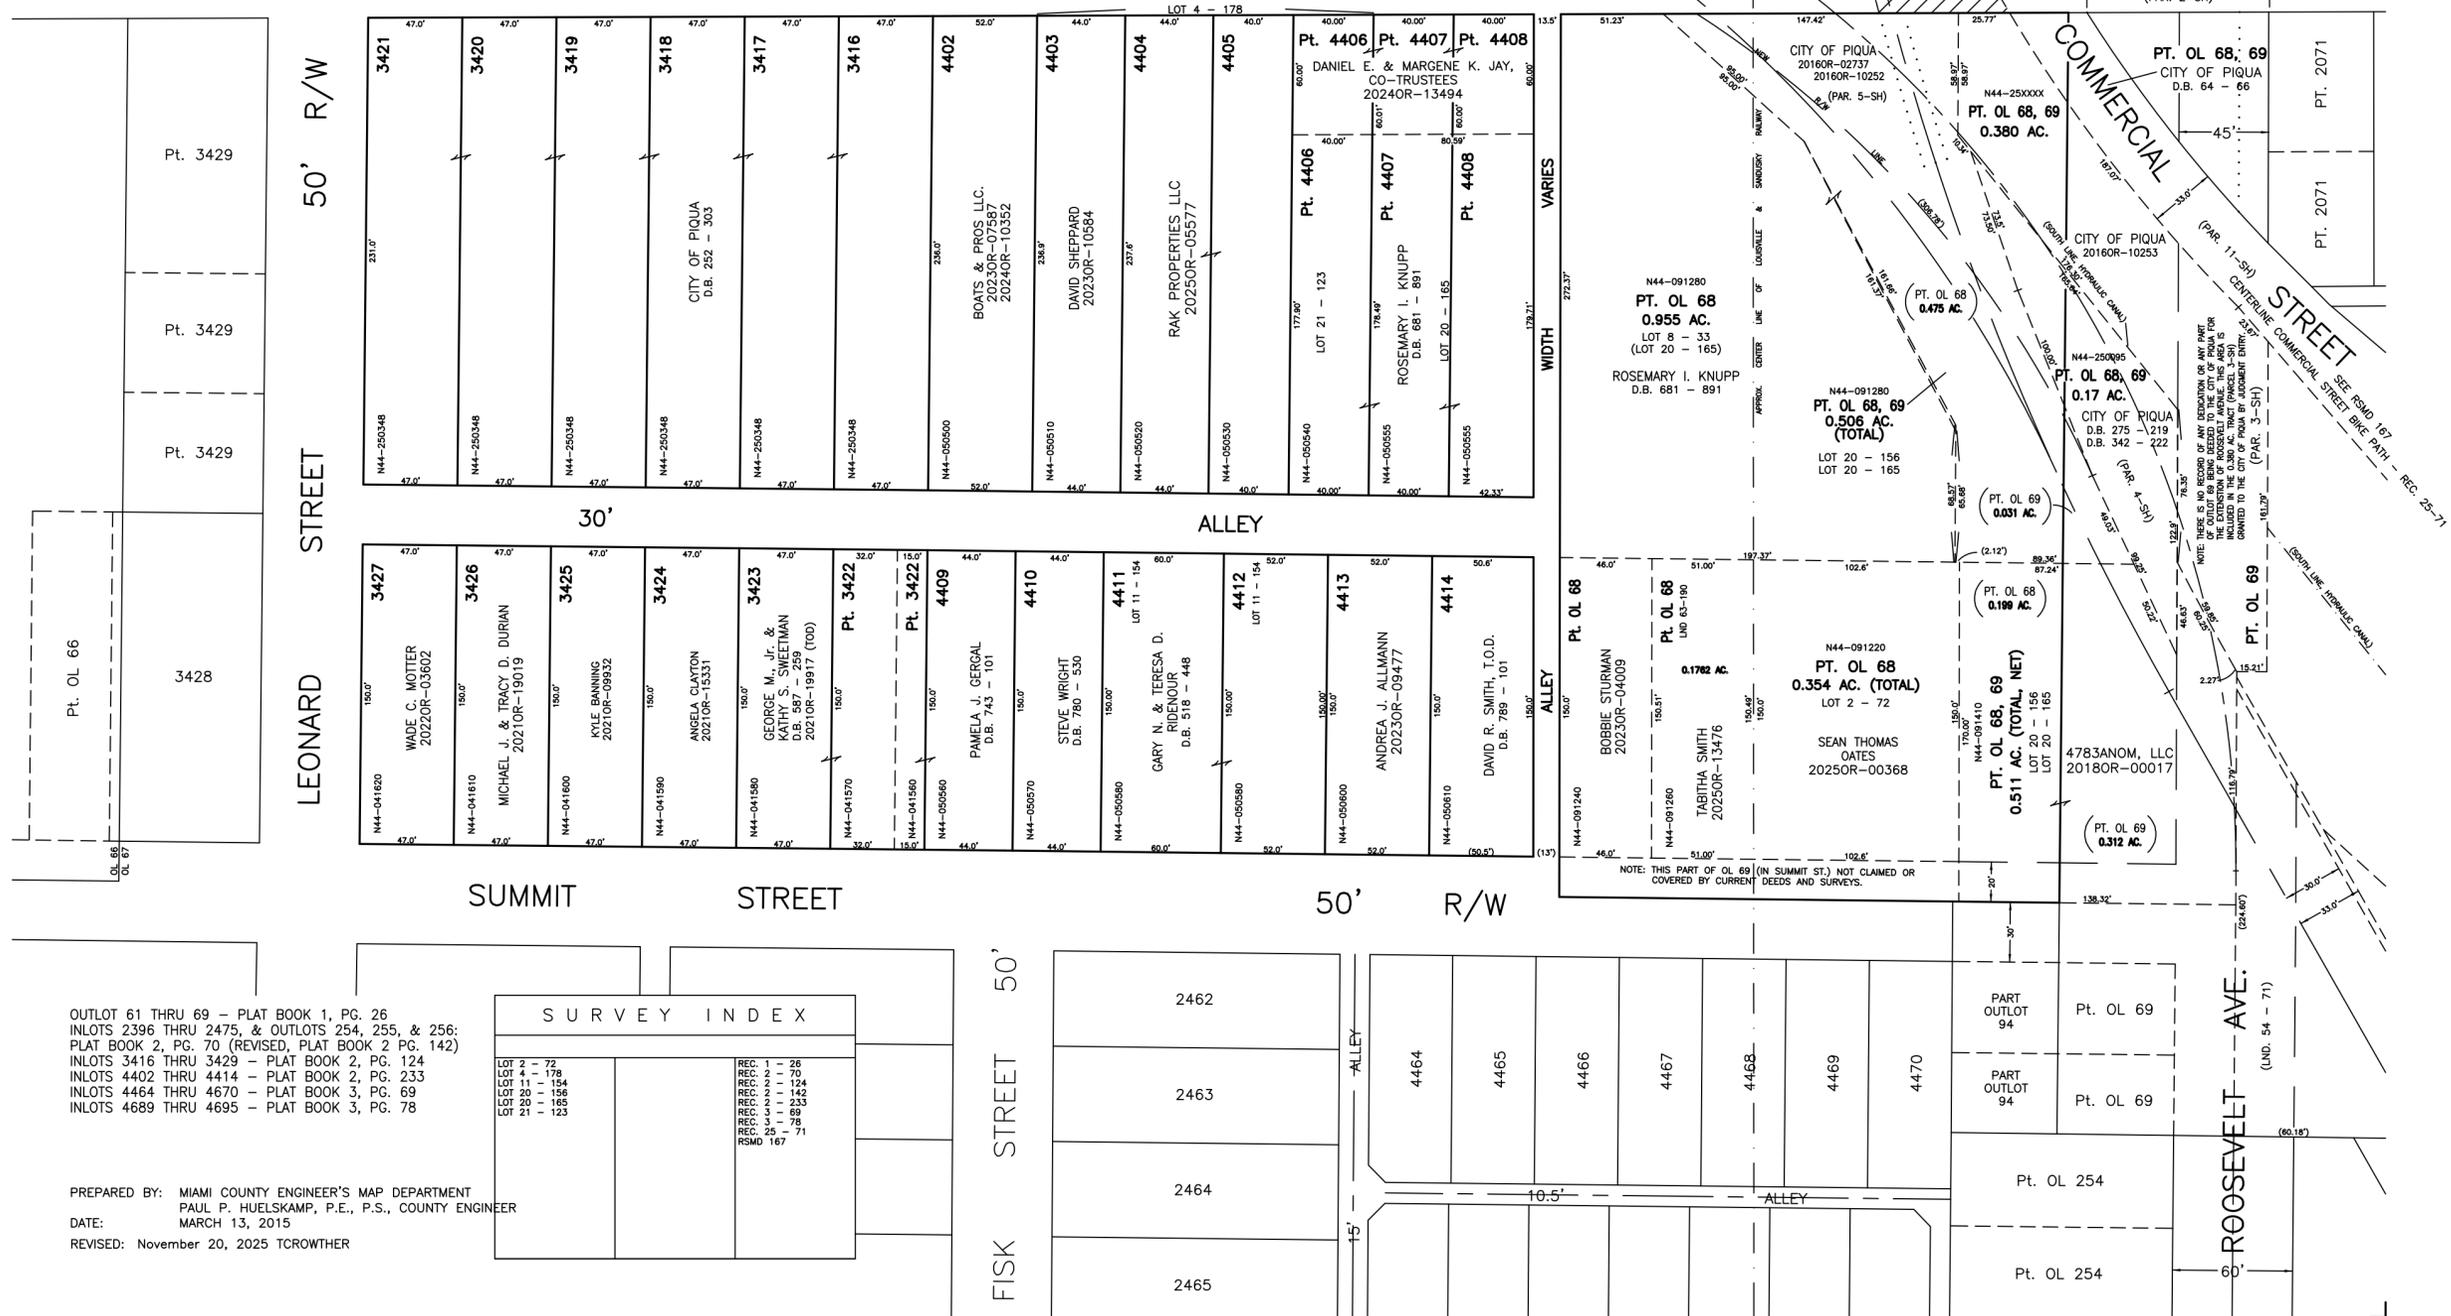

OUTLOT 61 THRU 69 - PLAT BOOK 1, PG. 26
 INLOTS 2396 THRU 2475, & OUTLOTS 254, 255, & 256;
 PLAT BOOK 2, PG. 70 (REVISED, PLAT BOOK 2 PG. 142)
 INLOTS 3416 THRU 3429 - PLAT BOOK 2, PG. 124
 INLOTS 4402 THRU 4414 - PLAT BOOK 2, PG. 233
 INLOTS 4464 THRU 4670 - PLAT BOOK 3, PG. 69
 INLOTS 4689 THRU 4695 - PLAT BOOK 3, PG. 78

PREPARED BY: MIAMI COUNTY ENGINEER'S MAP DEPARTMENT
 PAUL P. HUELSKAMP, P.E., P.S., COUNTY ENGINEER
 DATE: MARCH 13, 2015
 REVISED: November 20, 2025 TCROWTHER

SURVEY INDEX	
LOT 2 - 72	REC. 26
LOT 4 - 178	REC. 70
LOT 20 - 156	REC. 124
LOT 20 - 165	REC. 233
LOT 20 - 165	REC. 69
LOT 20 - 165	REC. 78
LOT 20 - 165	REC. 71