


SECTION 20, 29
TOWN 6
RANGE 6


CITY OF PIQUA
MIAMI COUNTY, OHIO

PARCEL NUMBER
N44-_____

PLAT SE 154

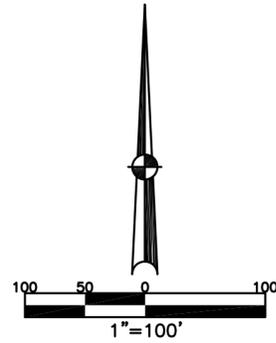

ABBREVIATION LEGEND		
2014OR-07759 =	RECORDER'S DOCUMENT NUMBER	
OR 261-418 =	OFFICIAL RECORD 261 PAGE 418	
D.B. 613-172 =	DEED BOOK 613, PAGE 172	
REC. 15-72 =	RECORDER'S PLAT BOOK 15, PAGE 72	
LND. 33-15 =	LAND SURVEY VOLUME 33, PAGE 15	
LOT 19-12 =	LOT SURVEY VOLUME 19, PAGE 12	
R.R. 8-29 =	ROAD RECORD VOLUME 8, PAGE 29	
R/W	= RIGHT OF WAY	
CL	= CENTERLINE	
AC.	= ACRES	
TWP.	= TOWNSHIP	
TR.	= TRACT	
IL	= INLOT	
SURVEY INDEX		
LND. 25-27	LOT 16-92	REC. 29-17
LND. 22-176	LOT 15-37	REC. 23-92
LND. 19-162	LOT 15-1	REC. 23-73
LND. 10-117		REC. 21-76
LND. 8-193		REC. 13-116
LND. 7-71		REC. 11-133
LND. 4-321		REC. 9-71
		REC. 2-169
		REC. 2-139

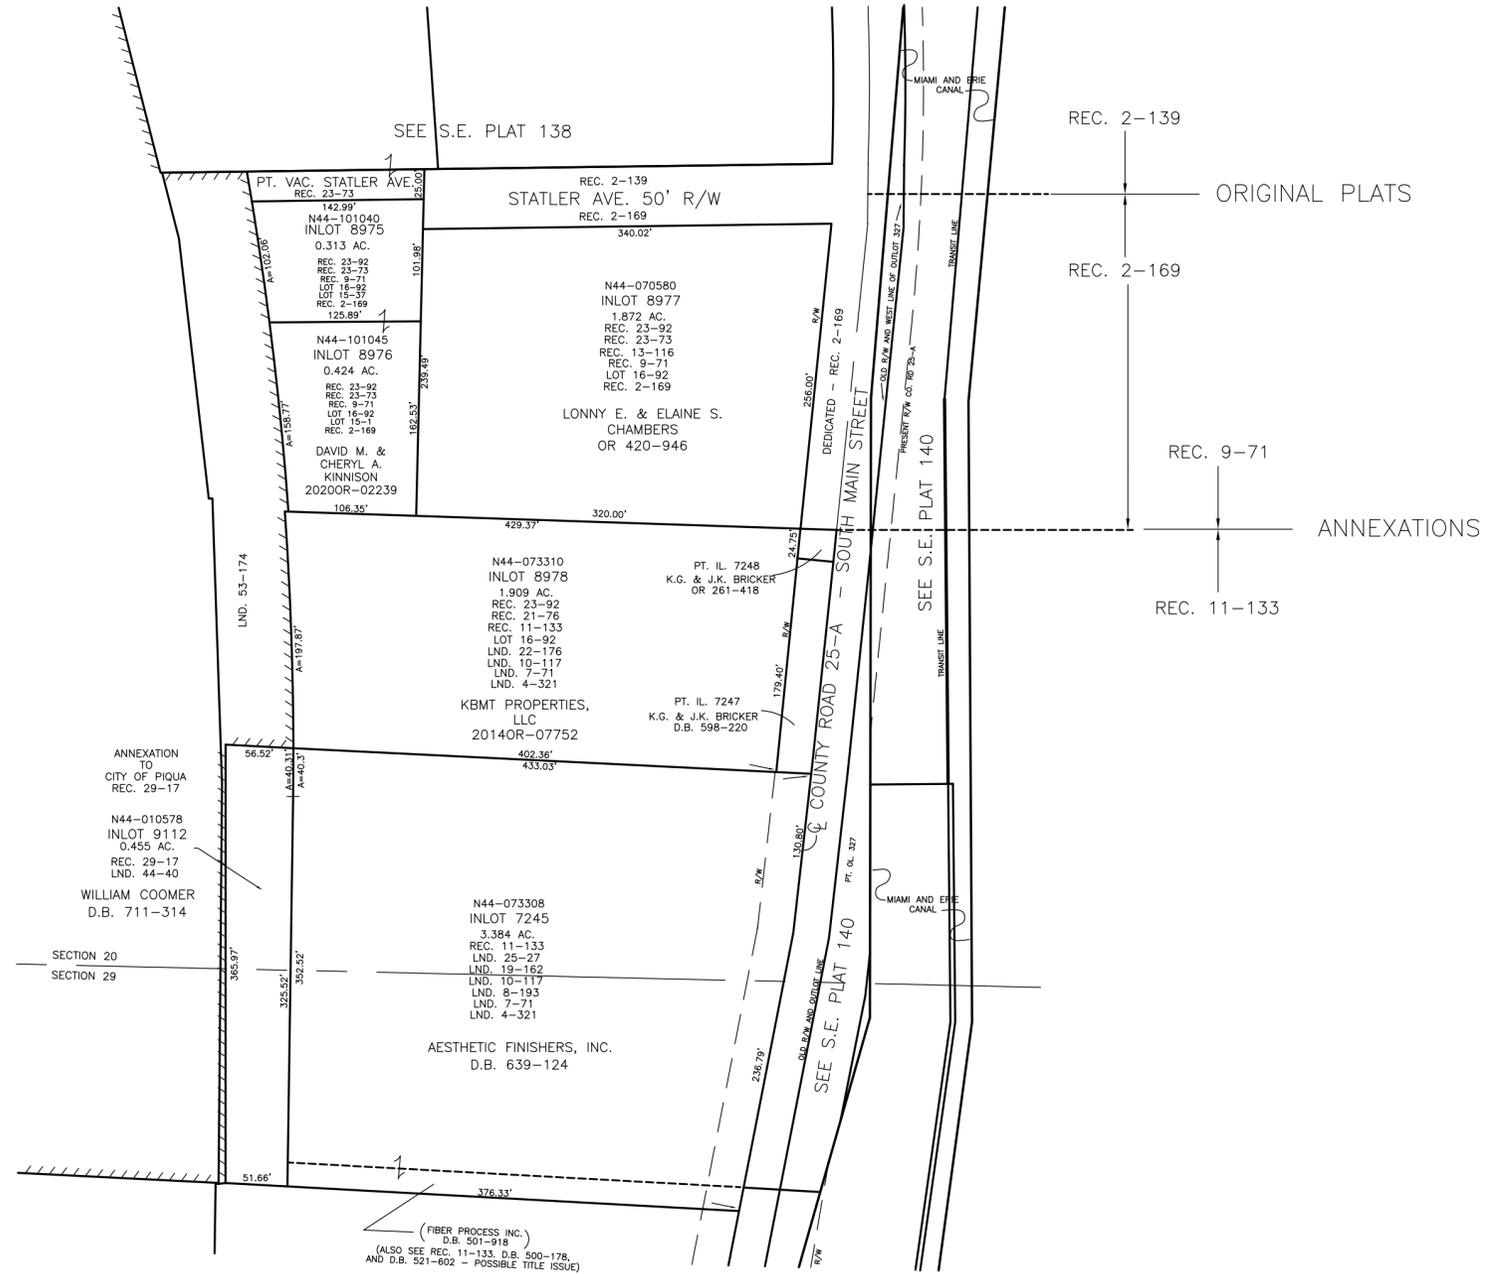

SEE S.E. PLAT 156

PREPARED BY: MIAMI COUNTY ENGINEER'S MAP DEPARTMENT
PAUL P. HUELSKAMP, P.E., P.S., COUNTY ENGINEER
DATE: AUGUST 22, 2012 DV

REVISED: November 18, 2021 M5TORMS