


SECTION 30
TOWN 1
RANGE 11

CITY OF PIQUA
MIAMI COUNTY, OHIO

PARCEL NUMBER
N44-_____



PLAT SE 160

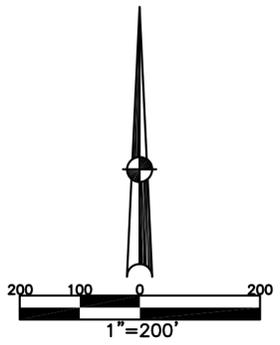

ABBREVIATION LEGEND	
OR 262-446	= OFFICIAL RECORD 262 PAGE 446
D.B. 613-172	= DEED BOOK 613, PAGE 172
REC. 15-72	= RECORDER'S PLAT BOOK 15, PAGE 72
LND. 33-15	= LAND SURVEY VOLUME 33, PAGE 15
LOT 19-12	= LOT SURVEY VOLUME 19, PAGE 12
R.R. 8-29	= ROAD RECORD VOLUME 8, PAGE 29
R/W	= RIGHT OF WAY
CL	= CENTERLINE
AC.	= ACRES
TWP.	= TOWNSHIP
TR.	= TRACT
IL	= INLOT

LINE LEGEND	
	Blow-up Boundary
	Property Line
	Lot Split Line
	Section Line
	Centerline
	Right-of-Way Line
	Corporation Line

SURVEY INDEX		
REC. 3-117	LND. 4-330	LOT 22-83
REC. 18-21	LND. 10-154	LOT 23-140
REC. 18-90	LND. 20-67	LOT 17-144B
REC. 20-60	LND. 26-16	
REC. 20-66	LND. 36-162	
REC. 23-45	LND. 38-6	
REC. 15-46	LND. 53-104	
REC. 15-134		
REC. 24-19		
REC. 26-48		
RSMD 169		
REC. 26-86		

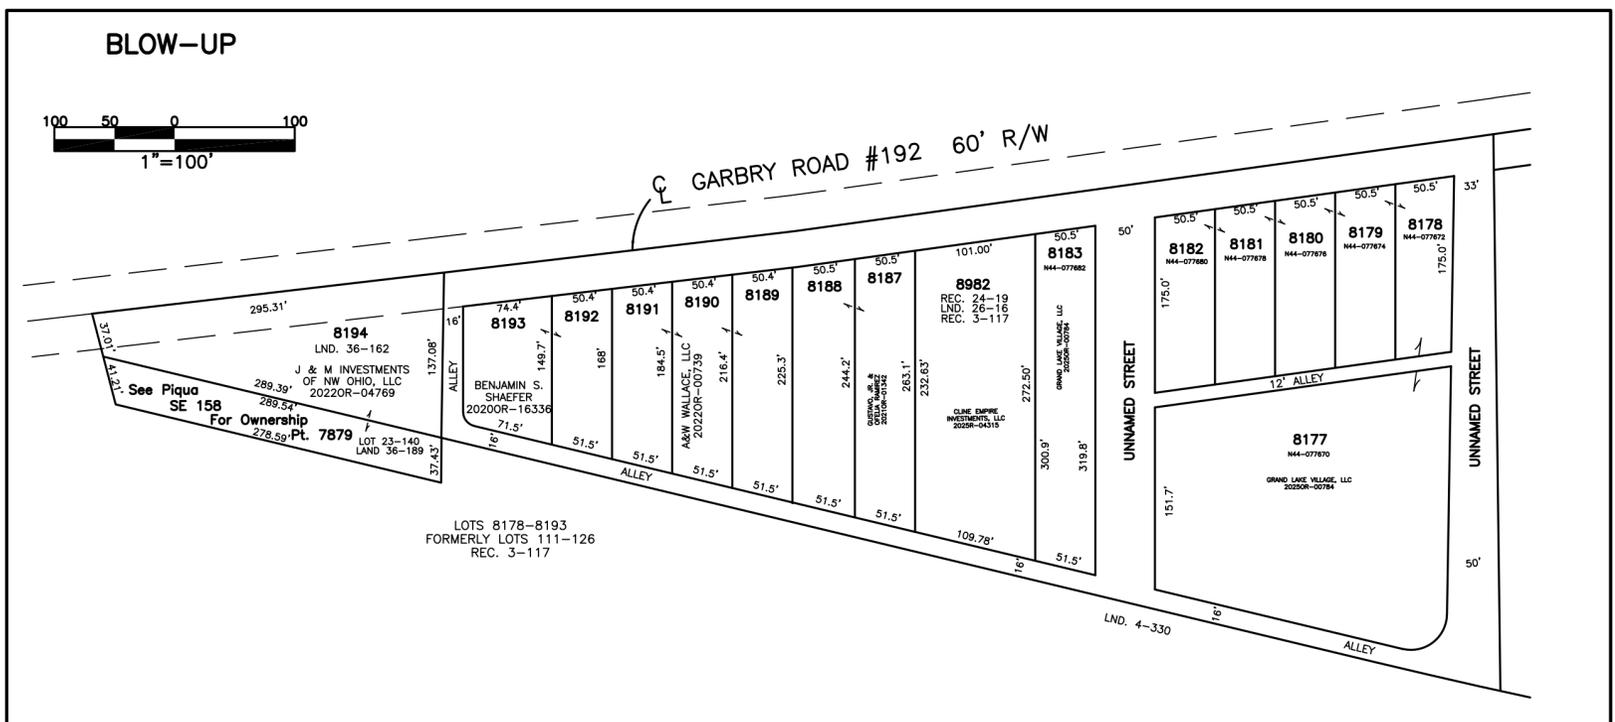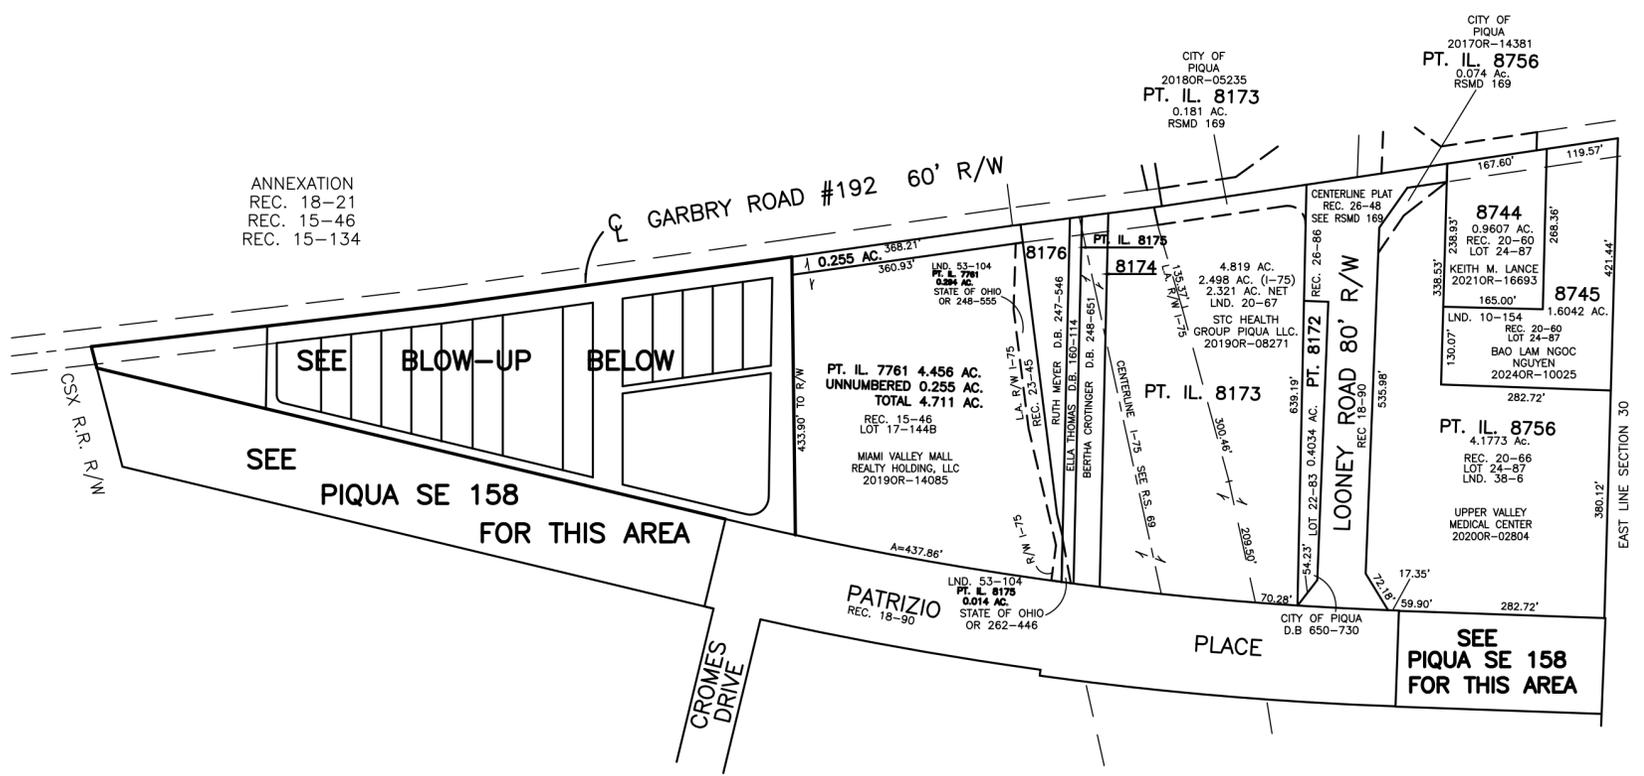

PREPARED BY: MIAMI COUNTY ENGINEER'S MAP DEPARTMENT
PAUL P. HUELSKAMP, P.E., P.S., COUNTY ENGINEER
DATE: APRIL 13, 1998
REVISED: April 23, 2025 JBOGART