


# PLEASANT HILL MIAMI COUNTY, OHIO


PARCEL NUMBER  
126-\_\_\_\_\_

## PLAT 15

DEED BOOK 132 PG 99  
DEED BOOK 132 PG 621

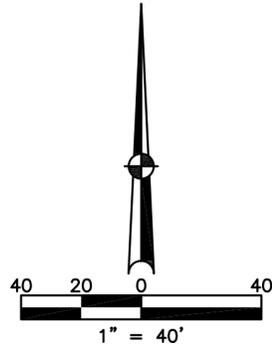

ABBREVIATION LEGEND		
2014OR-00759	=	RECORDER'S DOCUMENT NUMBER
OR 406-509	=	OFFICIAL RECORD 406 PAGE 509
D.B. 613-172	=	DEED BOOK 613, PAGE 172
REC. 15-72	=	RECORDER'S PLAT BOOK 15, PAGE 72
LND. 33-15	=	LAND SURVEY VOLUME 33, PAGE 15
LOT 19-12	=	LOT SURVEY VOLUME 19, PAGE 12
R.R. 8-29	=	ROAD RECORD VOLUME 8, PAGE 29
R/W	=	RIGHT OF WAY
C	=	CENTERLINE
AC.	=	ACRES
TWP.	=	TOWNSHIP
TR.	=	TRACT
IL	=	INLOT
LINE LEGEND		
—————		Blow-up Boundary
—————		Property Line
- - - - -		Lot Split Line
- - - - -		Section Line
- - - - -		Centerline
- - - - -		Right-of-Way Line
// // //		Corporation Line
SURVEY INDEX		
LND	LOT	REC
55-117	8-81	
	9-7	
	13-85	
	21-151	

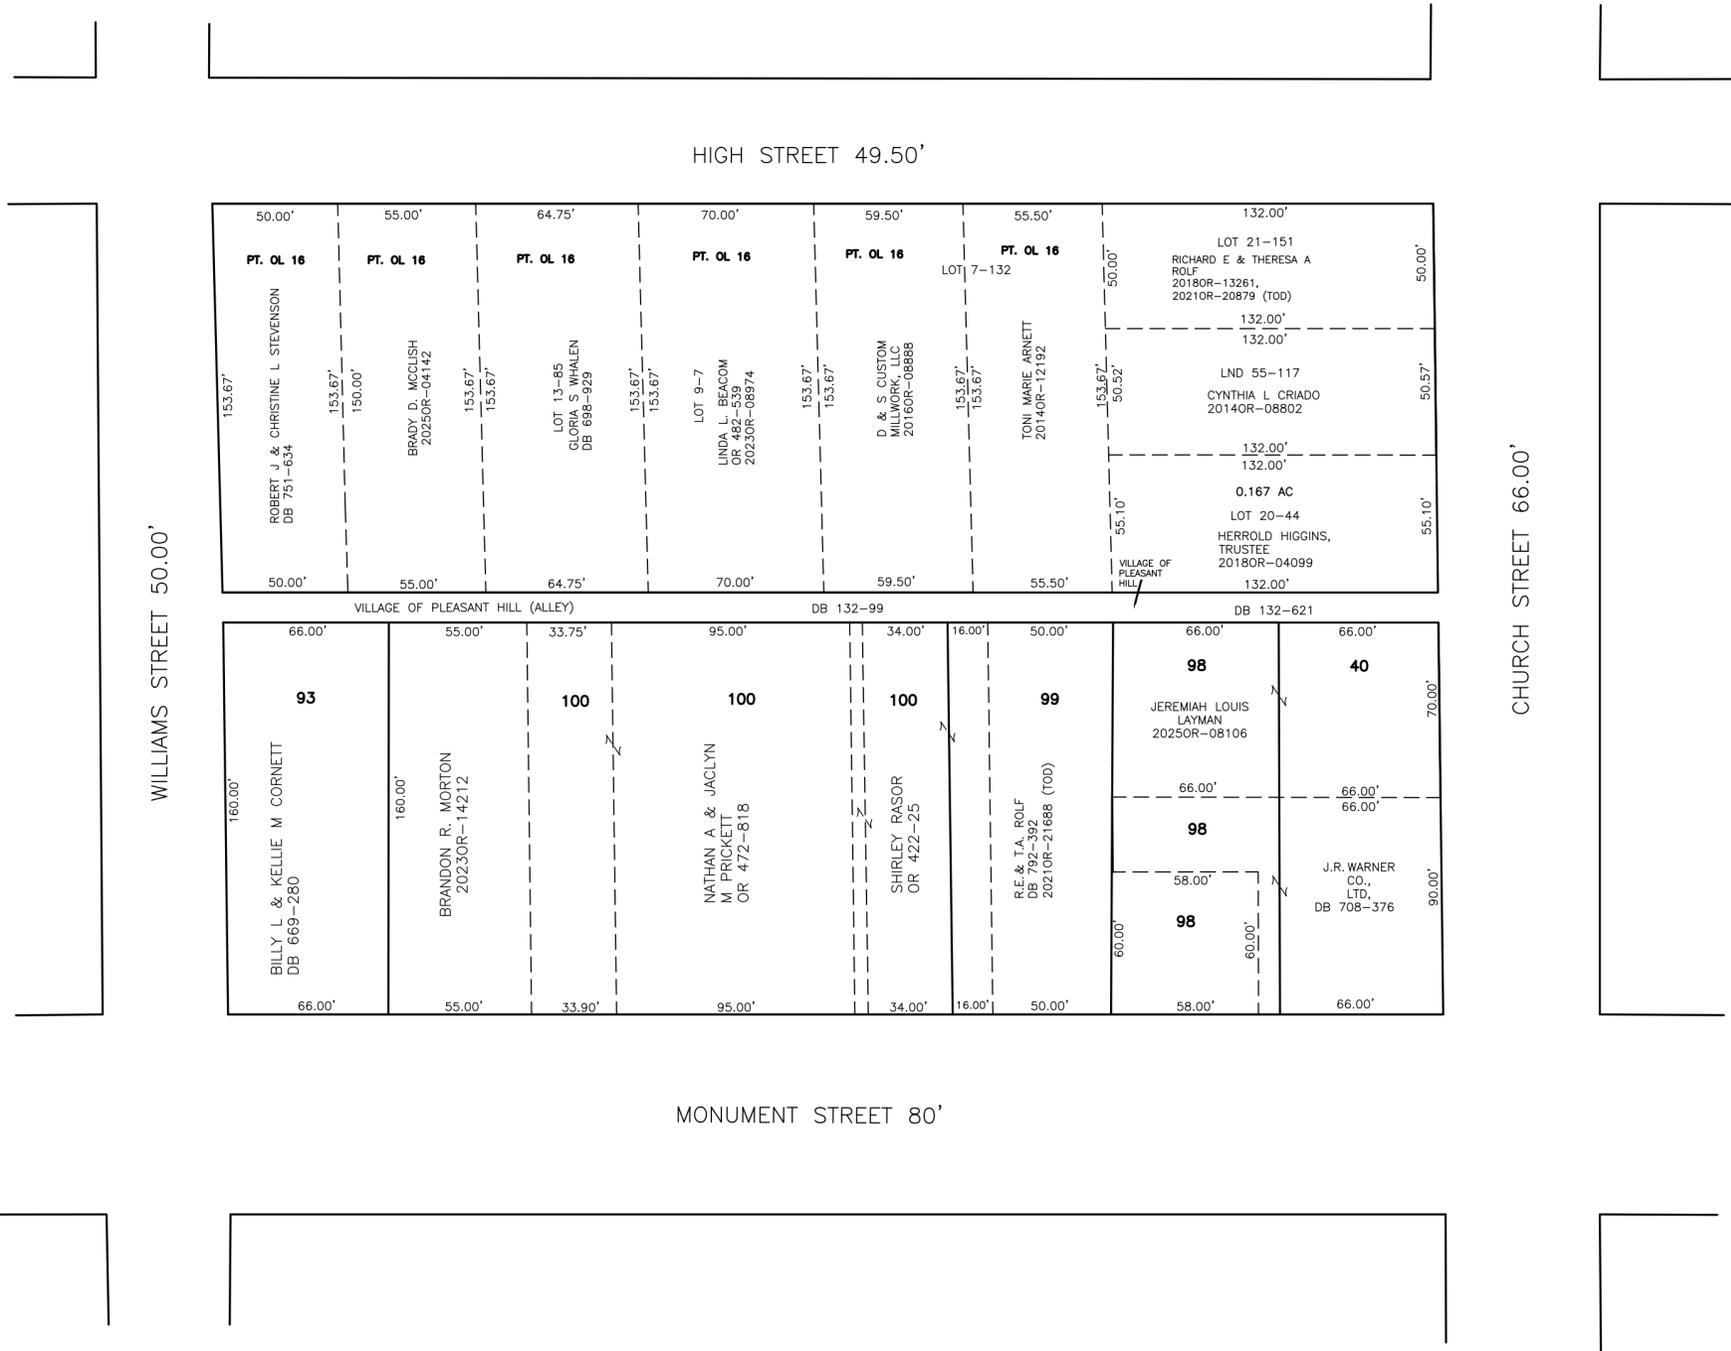

PREPARED BY: MIAMI COUNTY ENGINEER'S MAP DEPARTMENT  
PAUL P. HUELSKAMP, P.E., P.S., COUNTY ENGINEER  
DATE: SEPT. 19, 2022 KATIE O'CONNORS  
REVISED: Jan. 06, 2026 MSTORMS