


SECTION 22
TOWN 7
RANGE 4

VILLAGE OF POTSDAM
MIAMI COUNTY, OHIO


PARCEL NUMBER
L38-_____

PLAT 14

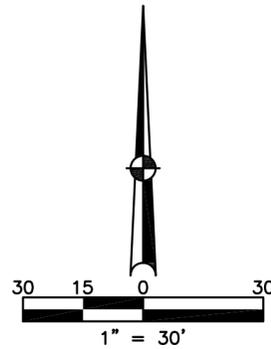

SEE PLAT 8

CROSS STREET 60' R/W

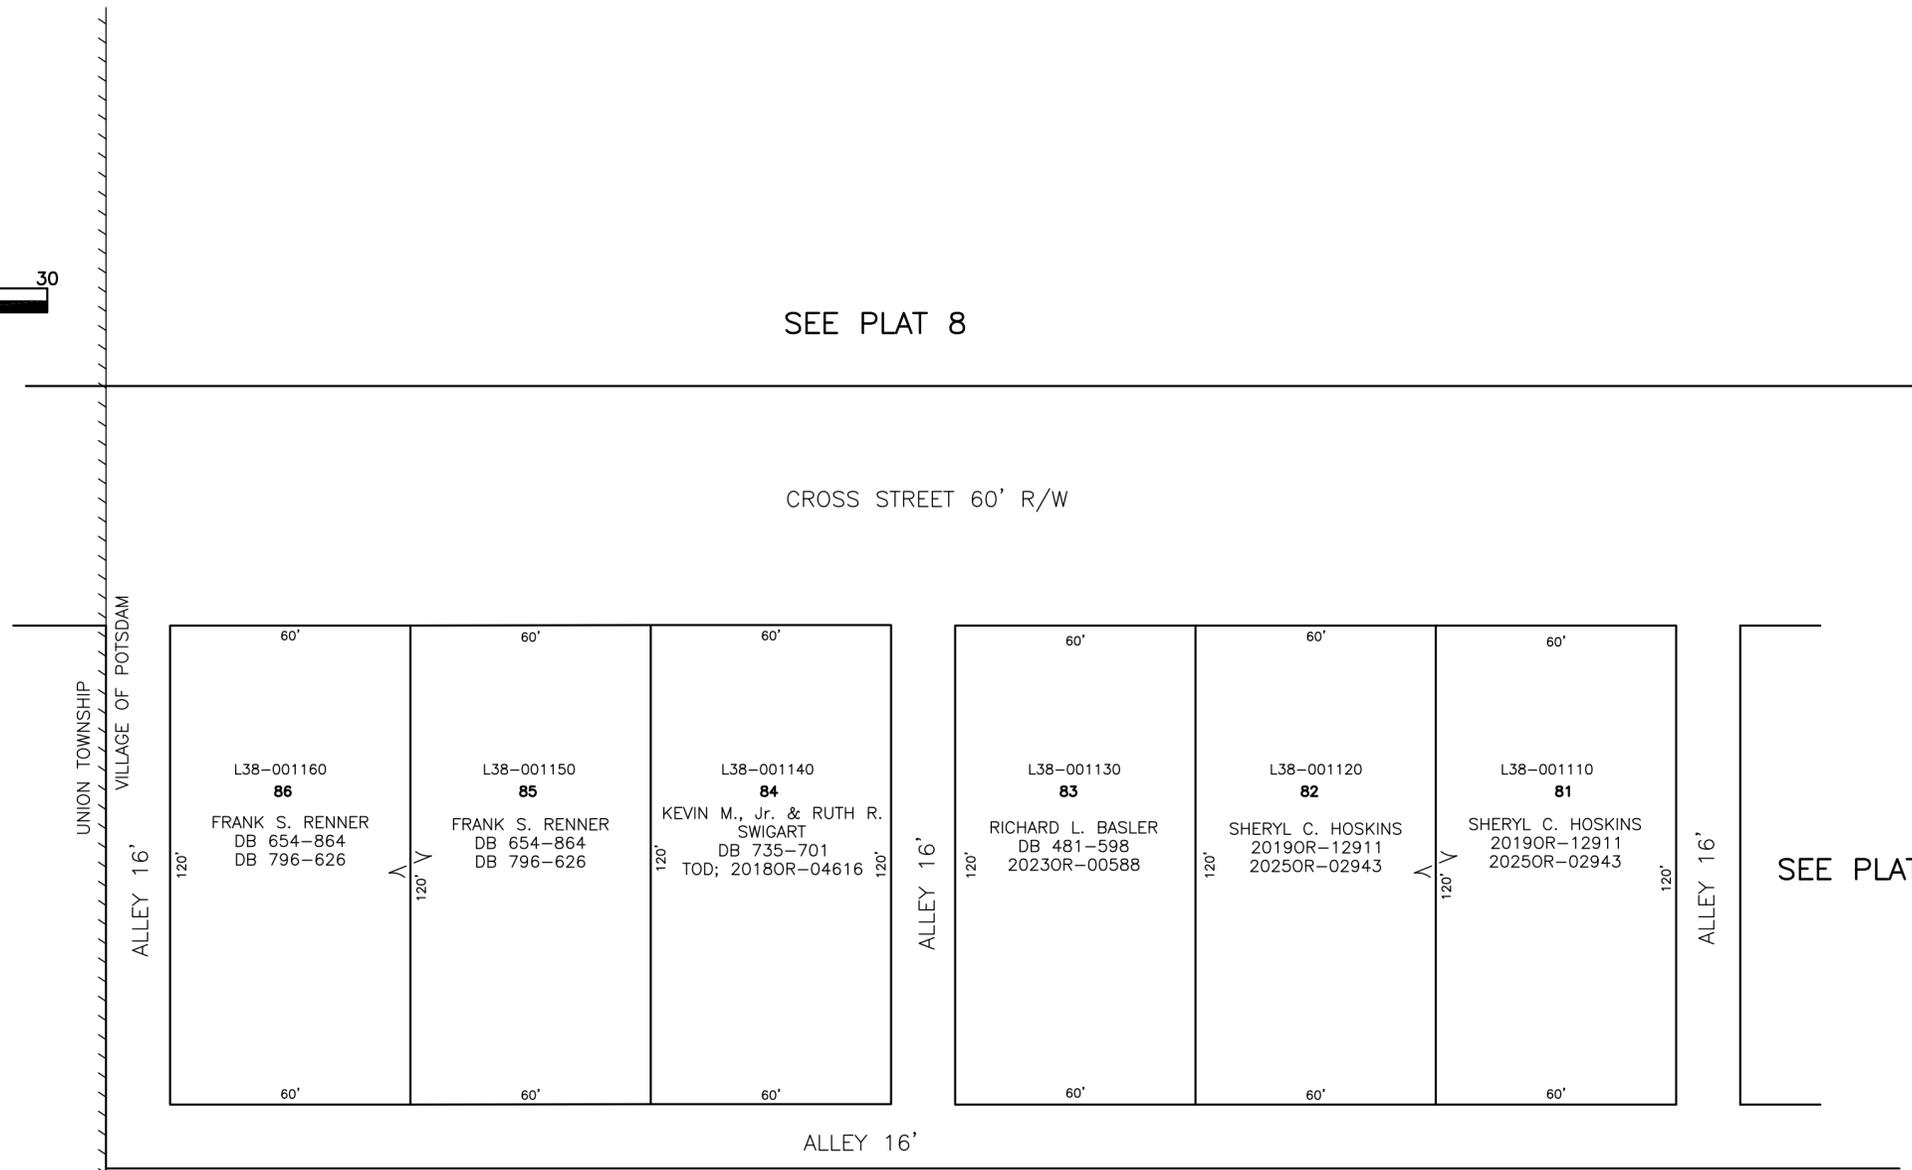

ABBREVIATION LEGEND	LINE LEGEND	SURVEY INDEX
2014OR-00759 = RECORDER'S DOCUMENT NUMBER	Blow-up Boundary	REC. 2-163
OR 406-509 = OFFICIAL RECORD 406 PAGE 509	Property Line	REC. 17-10
D.B. 613-172 = DEED BOOK 613, PAGE 172	Lot Split Line	
REC. 15-72 = RECORDER'S PLAT BOOK 15, PAGE 72	Section Line	
LND. 33-15 = LAND SURVEY VOLUME 33, PAGE 15	Centerline	
LOT 19-12 = LOT SURVEY VOLUME 19, PAGE 12	Right-of-Way Line	
R.R. 8-29 = ROAD RECORD VOLUME 8, PAGE 29	Corporation Line	
R/W = RIGHT OF WAY		
C = CENTERLINE		
AC. = ACRES		
TWP. = TOWNSHIP		
TR. = TRACT		
IL = INLOT		

SIGAFOO'S ADDITION TO
NEW LEBANON (now POTSDAM)

LOTS 69-95
REC. 2-163