


SECTION 31
TOWN 1
RANGE 12

UNINCORPORATED VILLAGE OF ROSSVILLE
MIAMI COUNTY, OHIO

PARCEL ID NUMBER
J27-_____

PLAT 10


REC. 2-82

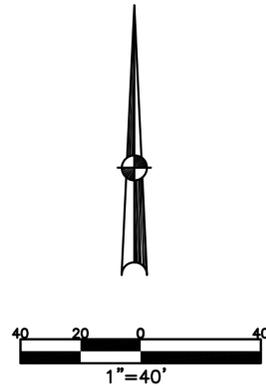

ABBREVIATION LEGEND		
2014OR-07759	=	RECORDER'S DOCUMENT NUMBER
OR 406-509	=	OFFICIAL RECORD 406 PAGE 509
D.B. 613-172	=	DEED BOOK 613, PAGE 172
REC. 15-72	=	RECORDER'S PLAT BOOK 15, PAGE 72
LND. 33-15	=	LAND SURVEY VOLUME 33, PAGE 15
LOT 19-12	=	LOT SURVEY VOLUME 19, PAGE 12
R.R. 8-29	=	ROAD RECORD VOLUME 8, PAGE 29
R/W	=	RIGHT OF WAY
C	=	CENTERLINE
AC.	=	ACRES
TWP.	=	TOWNSHIP
TR.	=	TRACT
IL	=	INLOT

LINE LEGEND	
	Blow-up Boundary
	Property Line
	Lot Split Line
	Section Line
	Centerline
	Right-of-Way Line
	Corporation Line

SURVEY INDEX		
LOT 8-110	REC. 2-82	LND. 42-58 LND. 64-22

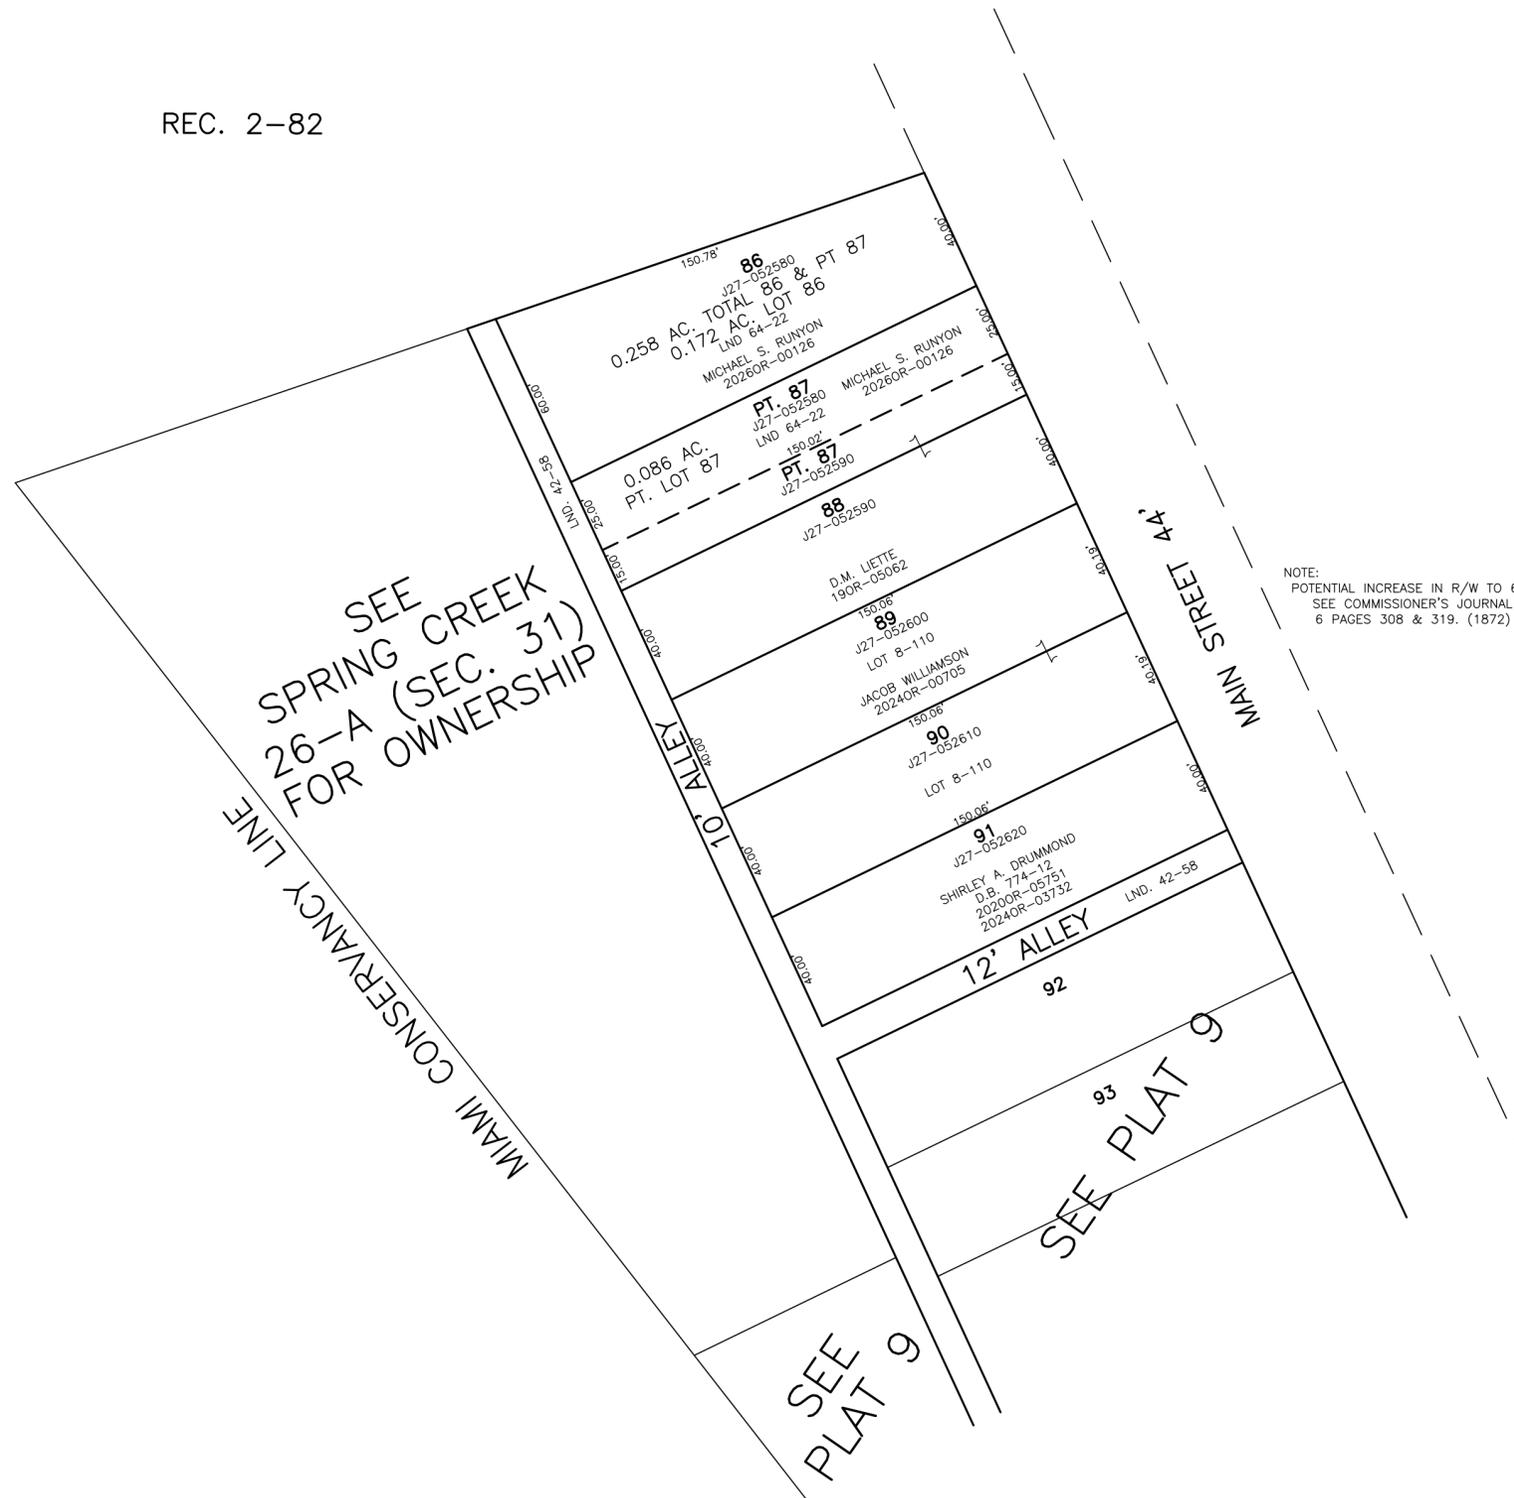

NOTE:
POTENTIAL INCREASE IN R/W TO 60'.
SEE COMMISSIONER'S JOURNAL
6 PAGES 308 & 319. (1872)