


SPRINGCREEK TWP.
MIAMI COUNTY, OHIO

NORTHWEST QUARTER
SECTION 1 TOWN 1 RANGE 12

PARCEL NUMBER
J27-_____

PLAT 1-A

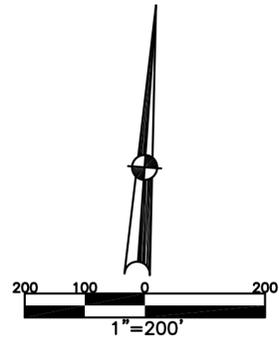


ABBREVIATION LEGEND

OR 116-369	= OFFICIAL RECORD 116 PAGE 369
D.B. 613-172	= DEED BOOK 613, PAGE 172
REC. 15-72	= RECORDER'S PLAT BOOK 15, PAGE 72
LND. 33-15	= LAND SURVEY VOLUME 33, PAGE 15
LOT 19-12	= LOT SURVEY VOLUME 19, PAGE 12
R.R. 8-29	= ROAD RECORD VOLUME 8, PAGE 29
R/W	= RIGHT OF WAY
⊕	= CENTERLINE
AC.	= ACRES
TWP.	= TOWNSHIP
TR.	= TRACT
Ⓞ	= LOT CREATED BY RECORDER'S PLAT

SURVEY INDEX

LND.	REC.
7-146	18-87
8-96	
12-61	
12-126	
16-97	
21-65	
23-90	
24-155	
24-156	
33-159	
33-172	
7-157	

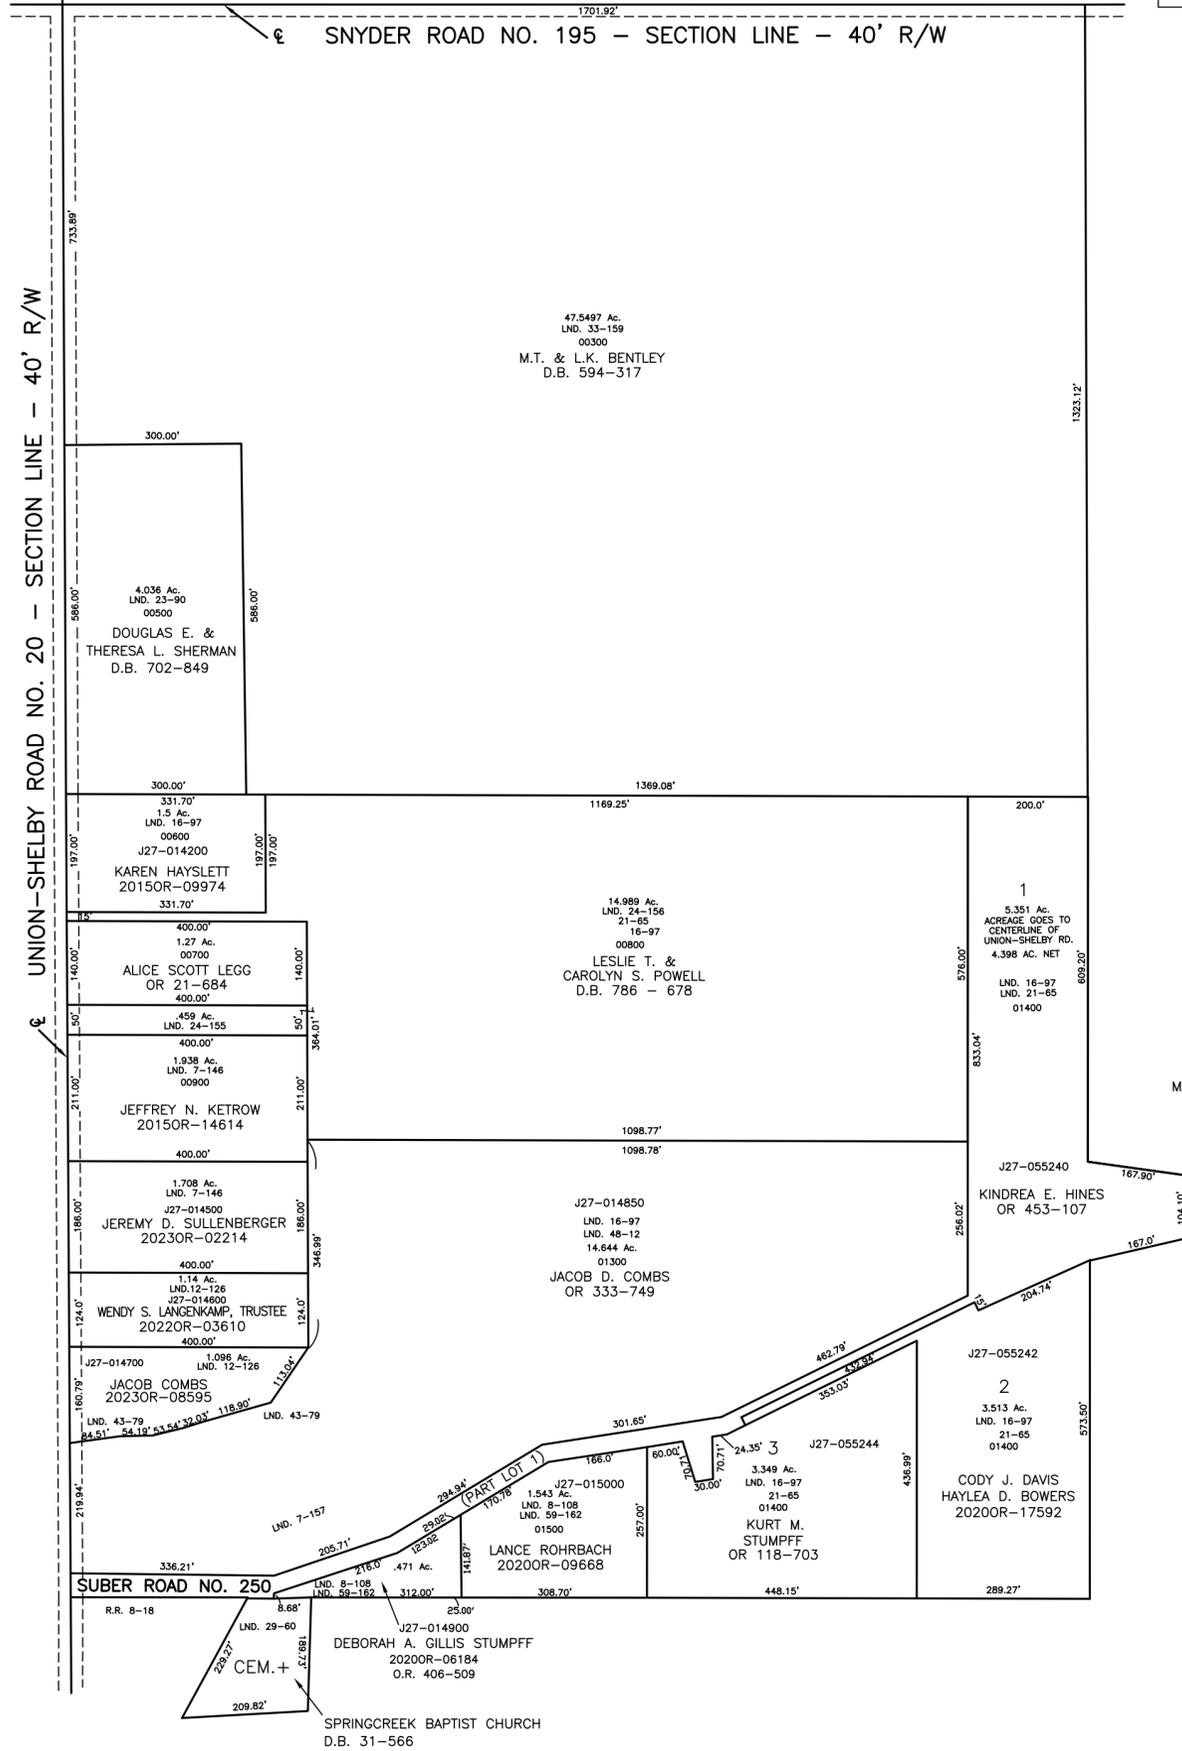

PREPARED BY: MIAMI COUNTY ENGINEER'S MAP DEPARTMENT
PAUL P. HUELSKAMP, P.E. P.S., COUNTY ENGINEER
DATE: MAY 17, 1993
REVISED: August 10, 2023 DCASSEL