

SPRINGCREEK TWP.

MIAMI COUNTY, OHIO

PLAT 2

Town 1 Range 12 Section 2



SECTION 2

SCALE: 1" = 400'

PARCEL NUMBER
J27-

SURVEYS & RECORD PLATS

<p>N. E. Quarter</p> <p>SUR. VOL. 27, PG. 15 29, PG. 87 33, PG. 1 LND 32-194 LND 57-158</p>
<p>S. E. Quarter</p> <p>SUR. VOL. 7, PG. 12 33, PG. 172 35, PG. 150 LND. 42-66 Lnd. 44-163 LND. 45-163 LND. 49-147 LND. 49-186 LND. 52-22 LND 57-158</p>
<p>S. W. Quarter</p> <p>SUR. VOL. 14, PG. 70 LND. 45-163 LND. 45-200 LND. 47-90 LND. 49-51 LND. 49-162 LND. 49-189 LND. 50-99 LND. 52-22</p>
<p>N. W. Quarter</p> <p>Lnd. 43-18 Lnd. 44-147 LND 43-75</p>

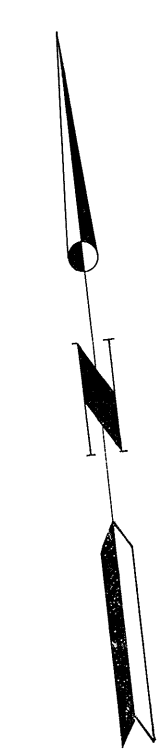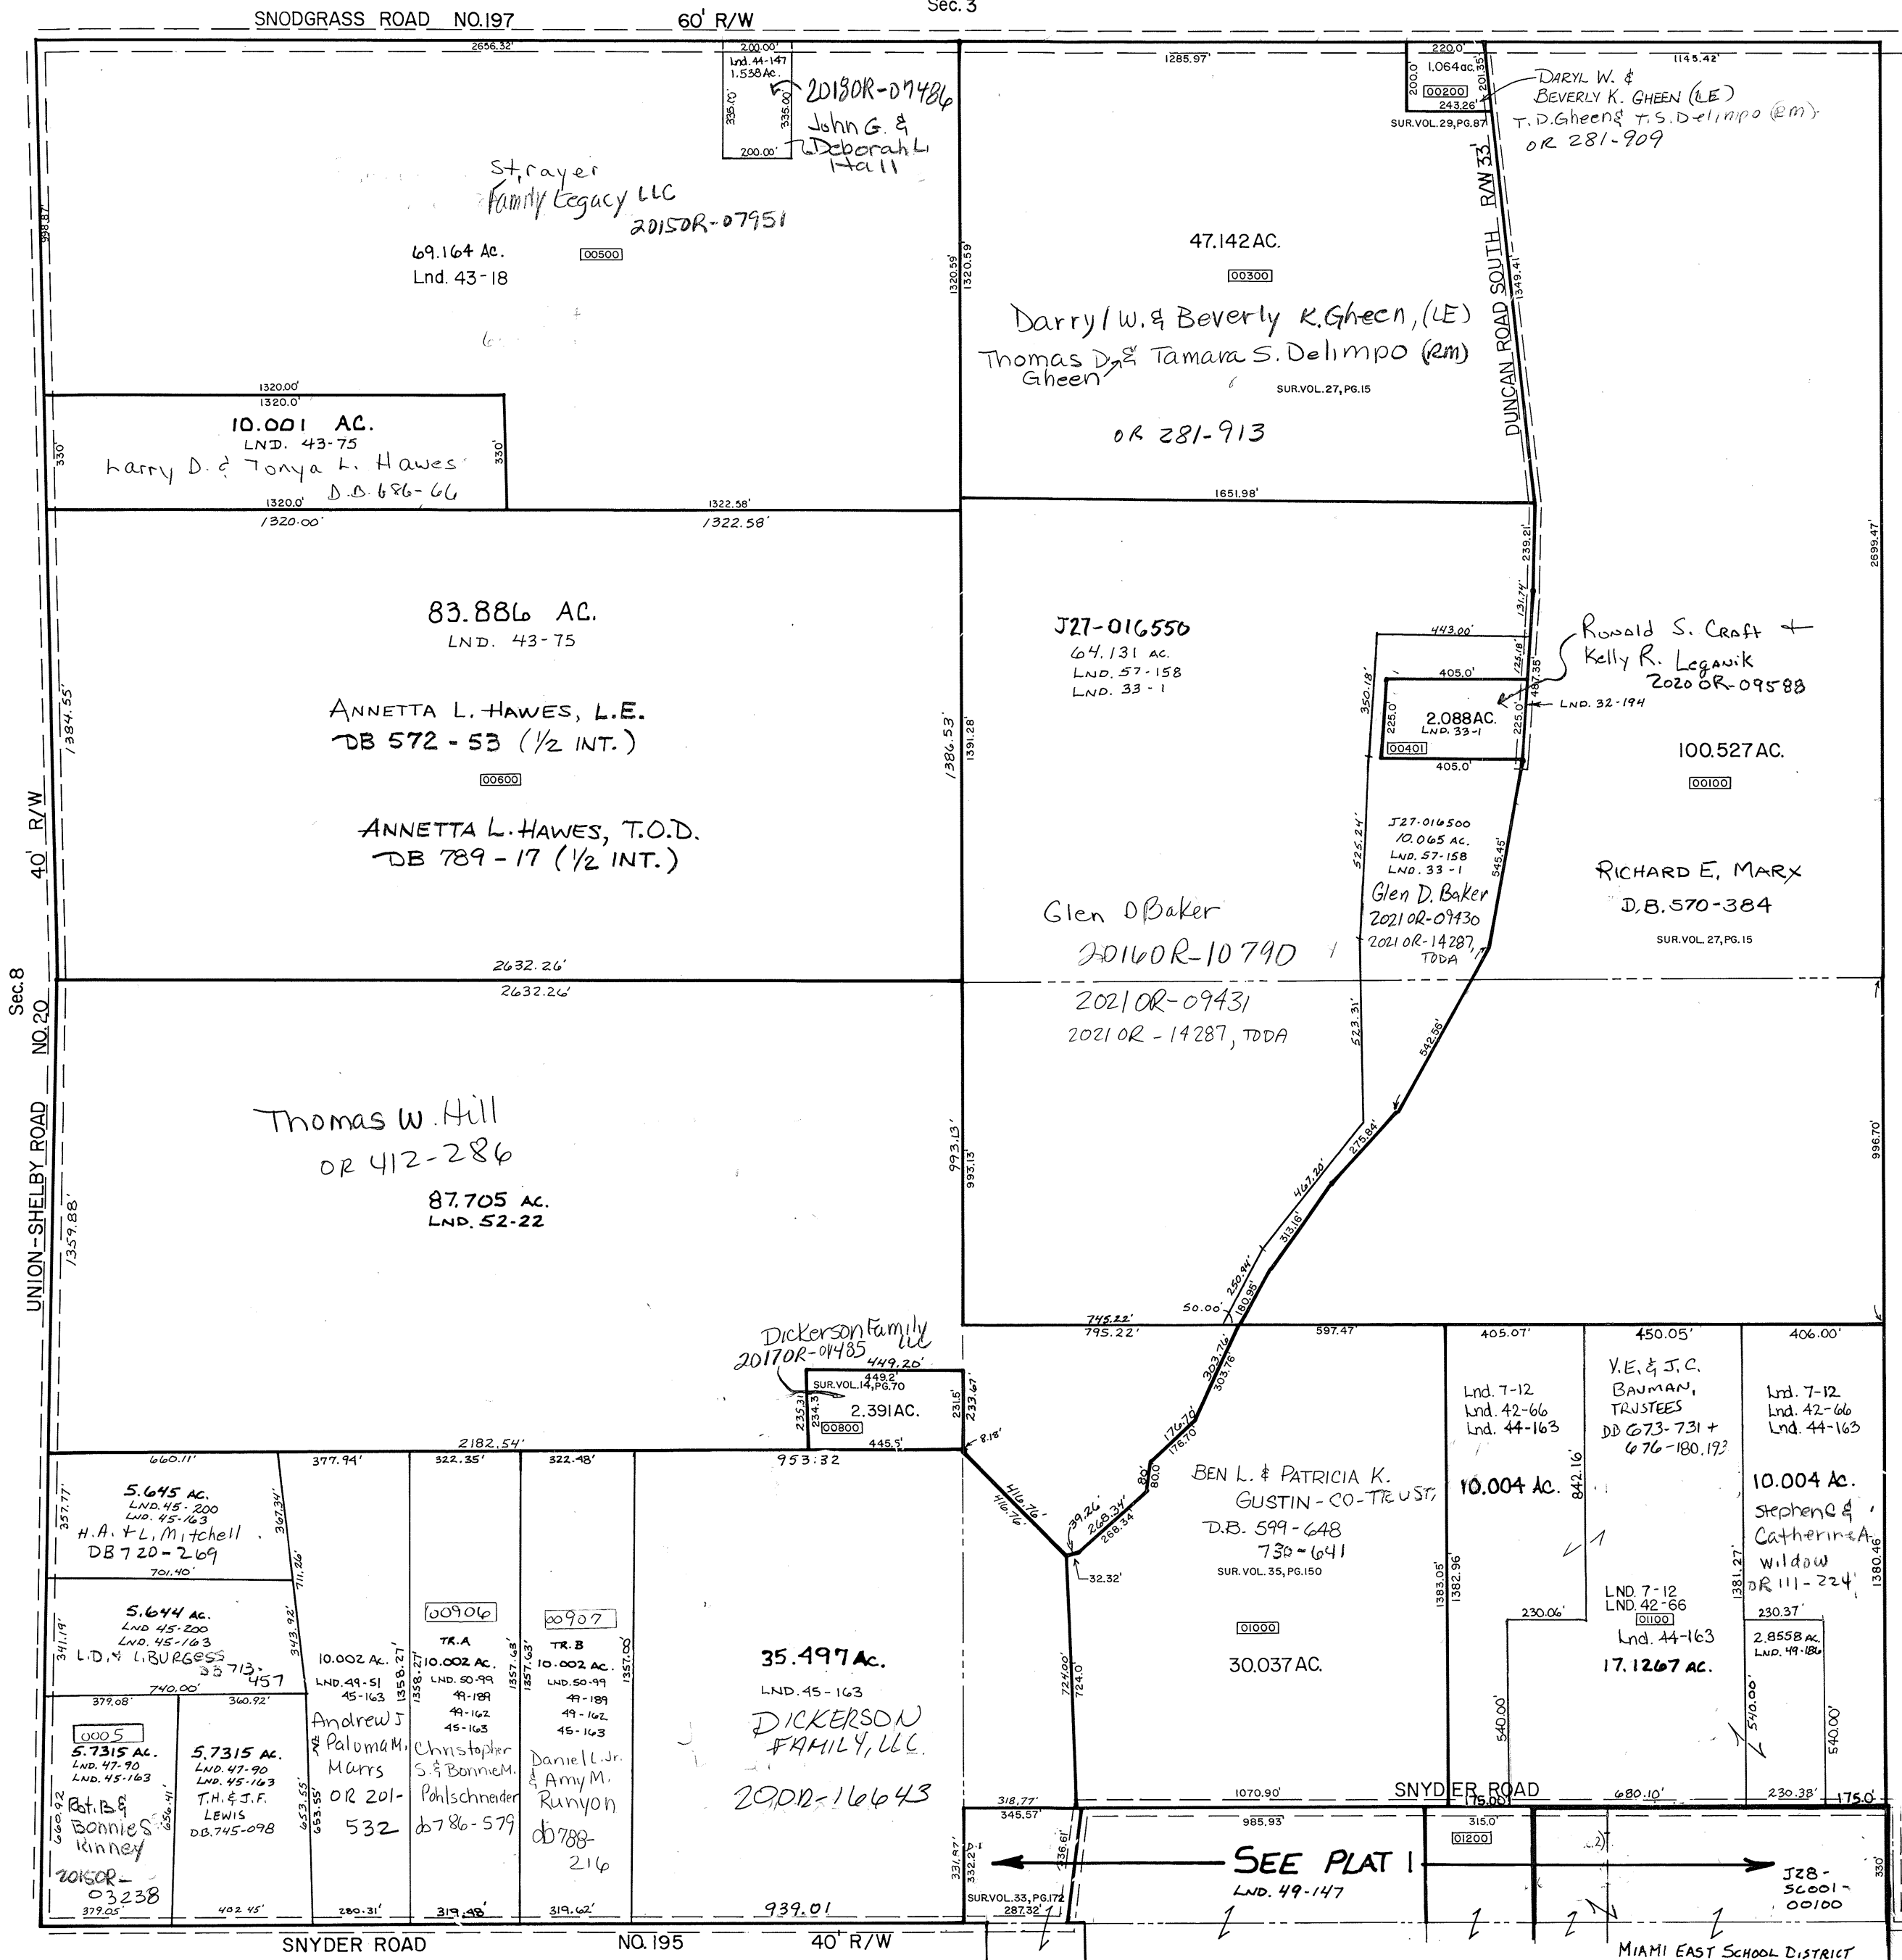

Brown - Sec. 32

REVISED 2-2-2017 D VENTURA

HIGHWAY CENTERLINE
SECTION LINE
HALF SECTION LINE
HIGHWAY RIGHT OF WAY
PROPERTY LINE

Sec. 1