


SPRING CREEK TWP.
MIAMI COUNTY, OHIO

SECTION 5 TOWN 1 RANGE 11

PARCEL NUMBER
J27 - _____
PARCEL NUMBER
J28 - _____

PLAT 4

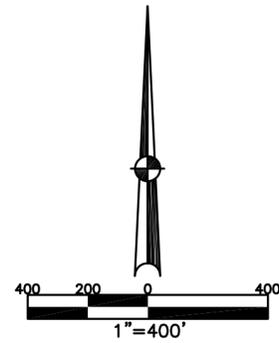


ABBREVIATION LEGEND	
2014OR-07759	= RECORDER'S DOCUMENT NUMBER
OR 406-509	= OFFICIAL RECORD 406 PAGE 509
D.B. 677-326	= DEED BOOK 677, PAGE 326
REC. 18-87	= RECORDER'S PLAT BOOK 18, PAGE 87
LND. 56-145	= LAND SURVEY VOLUME 56, PAGE 145
LOT 24-200	= LOT SURVEY VOLUME 24, PAGE 200
R.R. 8-29	= ROAD RECORD VOLUME 8, PAGE 29
R/W	= RIGHT OF WAY
CL	= CENTERLINE
AC.	= ACRES
TWP.	= TOWNSHIP
TR.	= TRACT
Ⓢ	= LOT CREATED BY RECORDER'S PLAT

LINE LEGEND	
	Blow-up Boundary
	Property Line
	Section Line
	Centerline
	Right-of-Way Line
	Township Line
	School District
	Corporation Line

SURVEY INDEX	
NORTHEAST QUARTER	
LND. 26-89	
LND. 31-55	
SOUTHEAST QUARTER	
LND. 25-166	
LND. 28-81	
LND. 31-55	
LND. 41-131	
SOUTHWEST QUARTER	
LND. 9-99	
LND. 21-81	
LND. 26-1	
LND. 41-81	
LND. 59-121	
NORTHWEST QUARTER	
LND. 32-76	
LND. 57-21	
LND. 58-93	

PREPARED BY: MIAMI COUNTY ENGINEER'S MAP DEPARTMENT
PAUL P. HUELSKAMP, P.E., P.S., COUNTY ENGINEER
DATE: JULY 1993
REVISED: May 16, 2025 M5TORMS

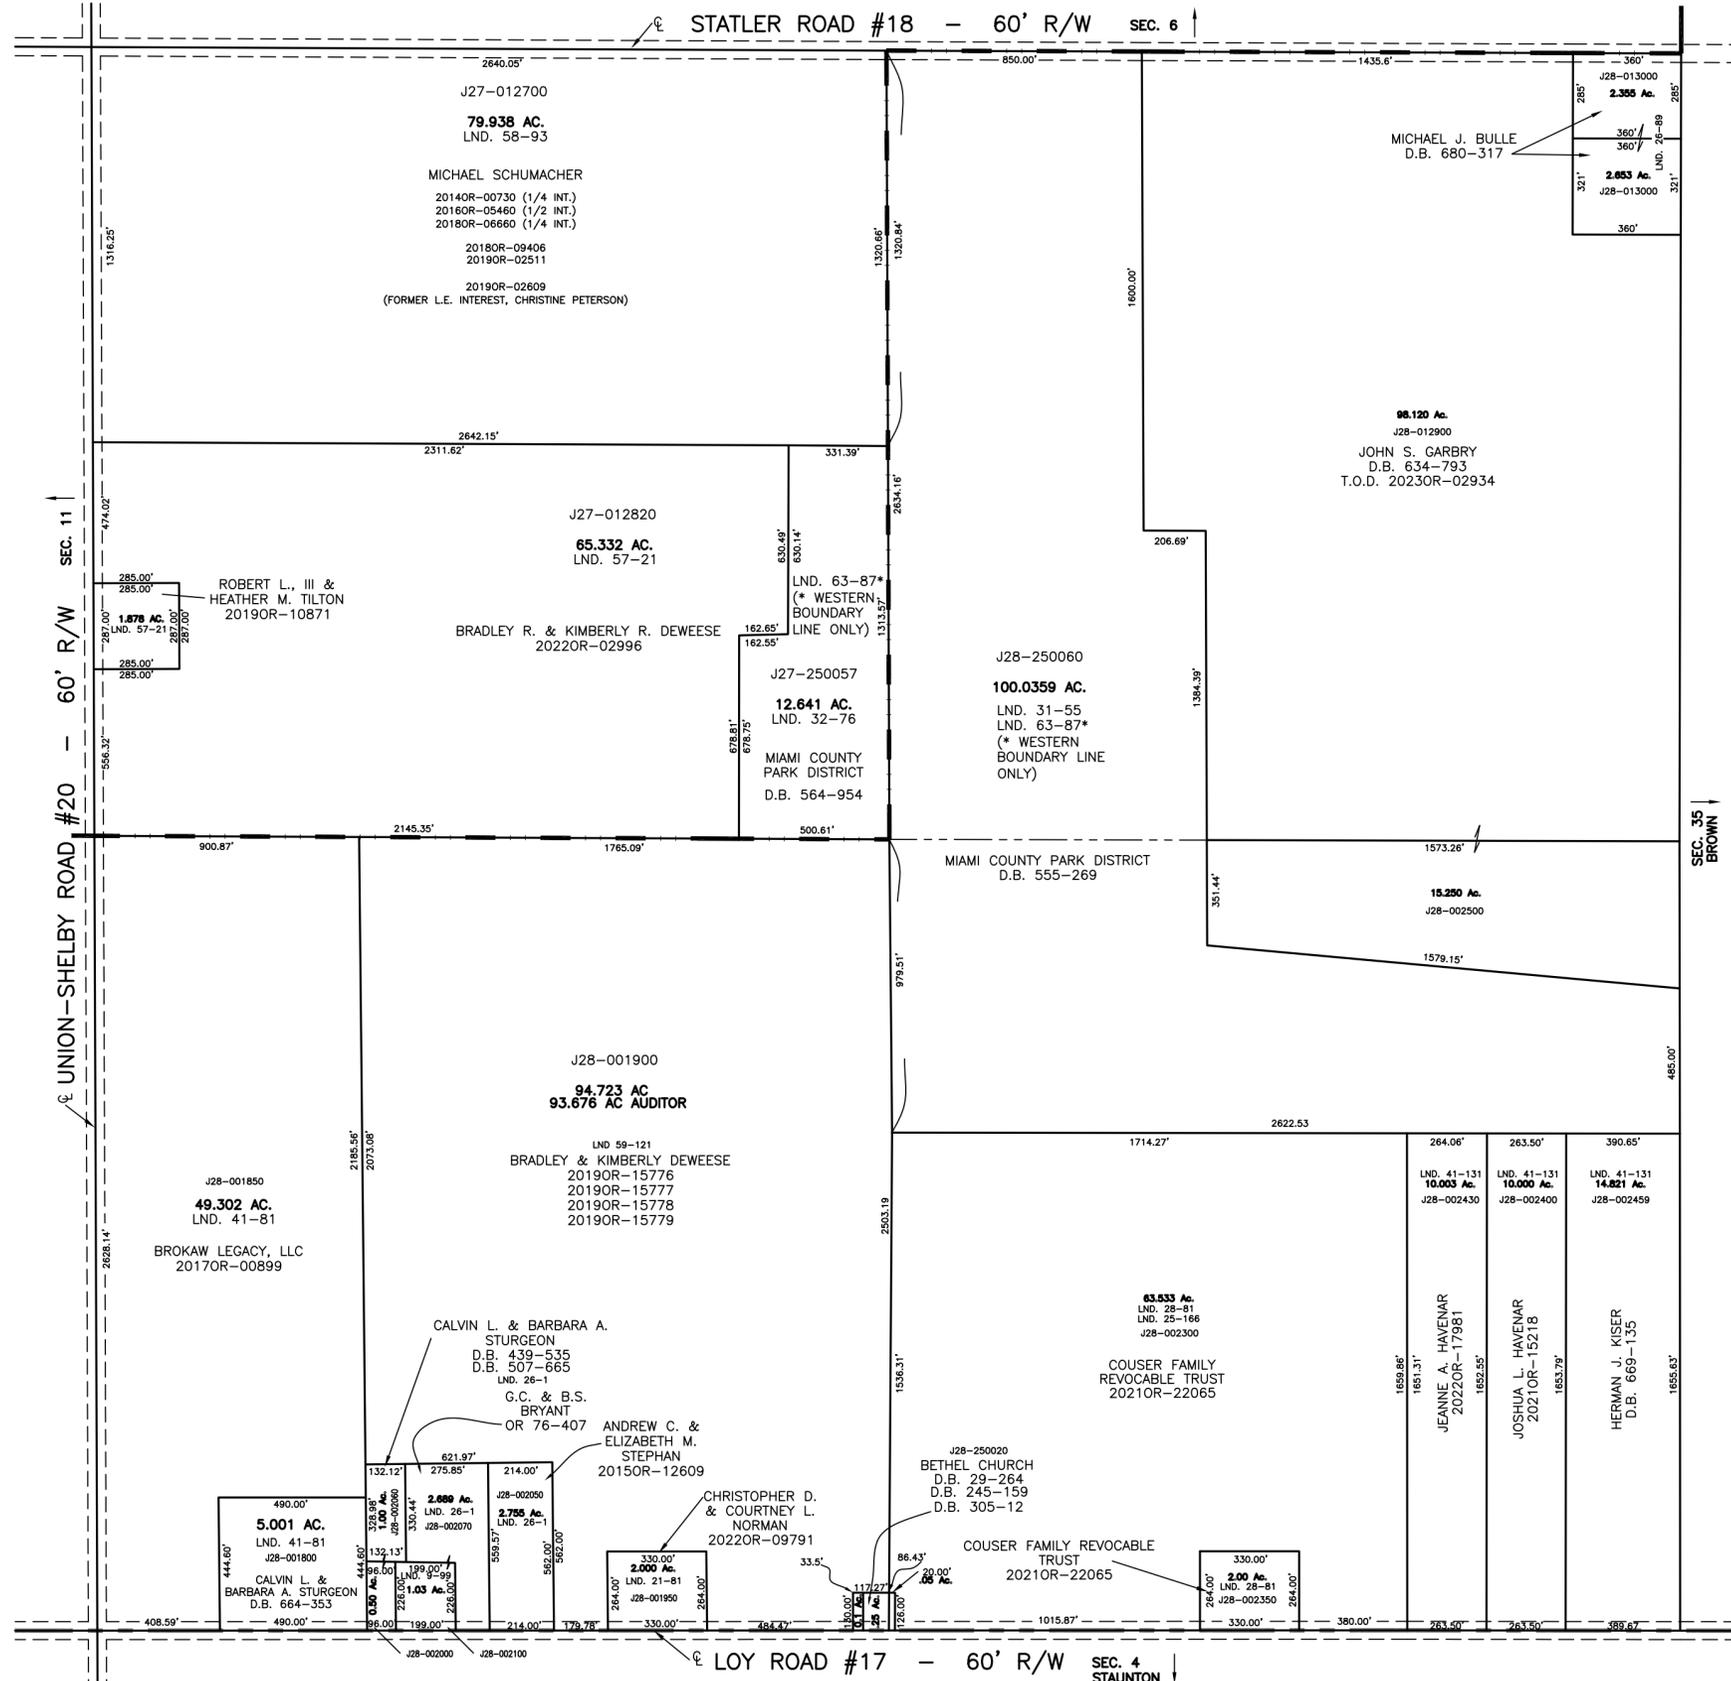

SEC. 35
BROWN