


SPRING CREEK TOWNSHIP
MIAMI COUNTY, OHIO

SECTION 8 TOWN 1 RANGE 12
SNODGRASS ROAD #197

PARCEL NUMBER
J27-_____


PLAT 7

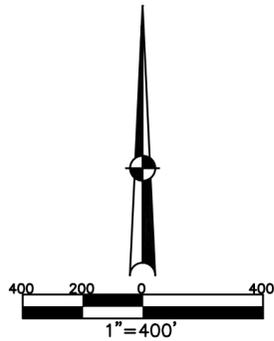

ABBREVIATION LEGEND	
2014OR-07759	= RECORDER'S DOCUMENT NUMBER
OR 92-077	= OFFICIAL RECORD 92 PAGE 077
D.B. 613-172	= DEED BOOK 613, PAGE 172
REC. 15-72	= RECORDER'S PLAT BOOK 15, PAGE 72
LND. 33-15	= LAND SURVEY VOLUME 33, PAGE 15
LOT 19-12	= LOT SURVEY VOLUME 19, PAGE 12
R.R. 8-29	= ROAD RECORD VOLUME 8, PAGE 29
R/W	= RIGHT OF WAY
⊕	= CENTERLINE
AC.	= ACRES
TWP.	= TOWNSHIP
TR.	= TRACT
Ⓞ	= LOT CREATED BY RECORDER'S PLAT

SURVEY INDEX	
NORTHEAST QUARTER	
LND. 16 PG. 137 LND. 37 PG. 168 LND. 43-165	REC. 28-98
SOUTHEAST QUARTER	
LND. 16 PG. 140 LND. 17 PG. 3 LND. 17 PG. 41 LND. 20 PG. 2 LND. 39 PG. 90 LND. 40 PG. 49 LND. 56 PG. 152	REC. 28-98
SOUTHWEST QUARTER	
LND. 4 PG. 177 LND. 32 PG. 120 LND. 38 PG. 119 LND. 56-152	REC. 28-98
NORTHWEST QUARTER	
LND. 22 PG. 102 LND. 43-165 LND. 44-150	REC. 28-98

PREPARED BY: MIAMI COUNTY ENGINEER'S MAP DEPARTMENT
PAUL P. HUELSKAMP, P.E., P.S., COUNTY ENGINEER
DATE: JULY, 1993
REVISED: April 30, 2025 APALMER

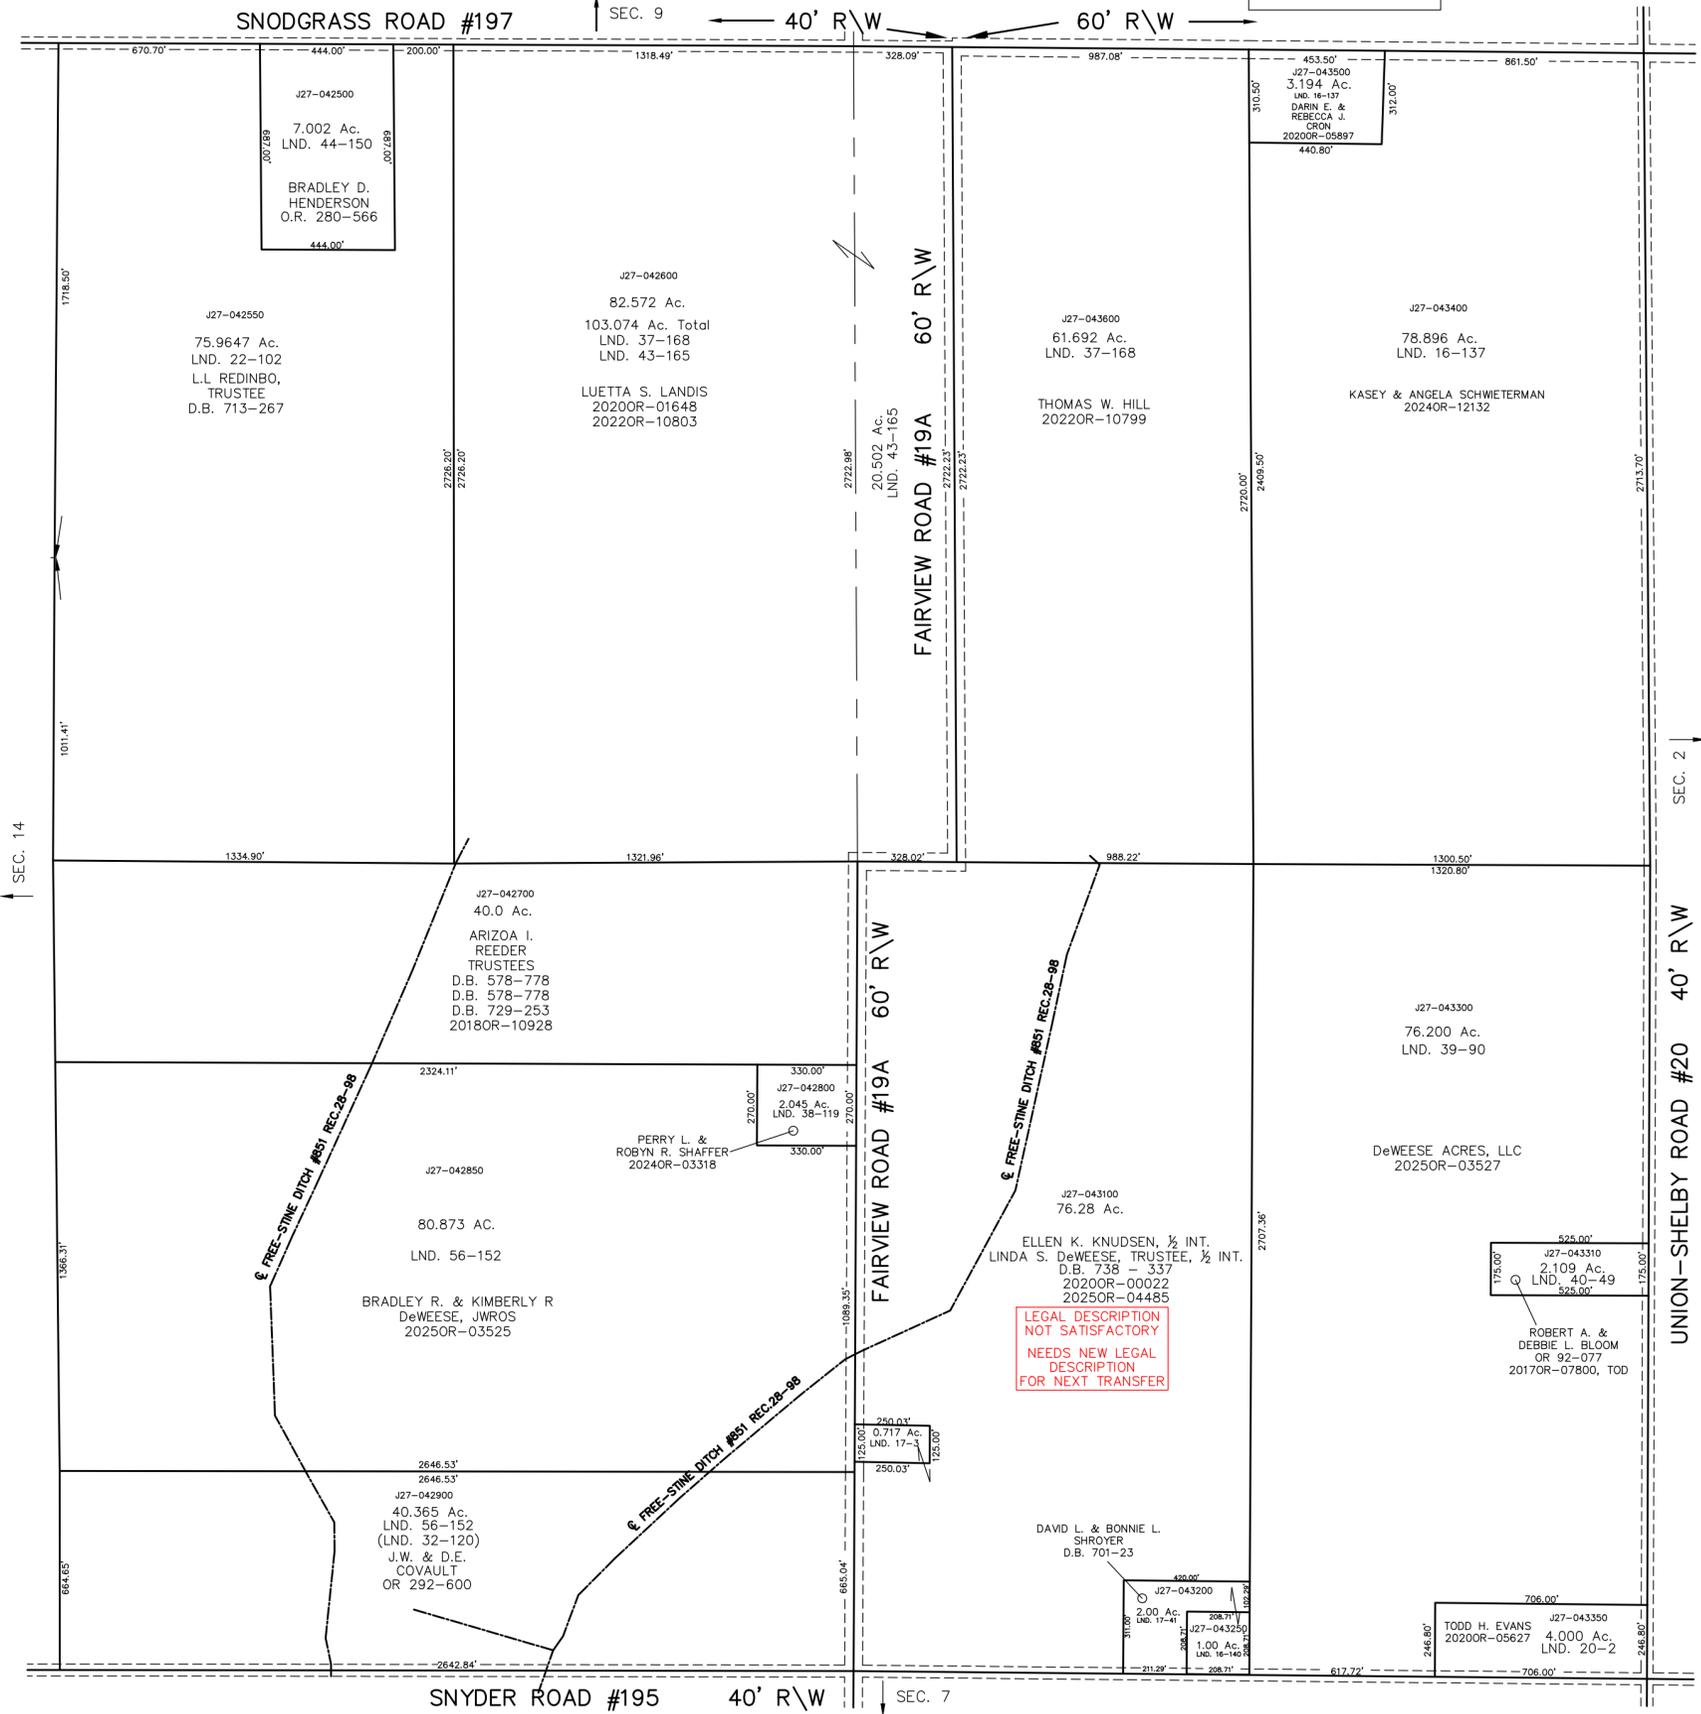

LEGAL DESCRIPTION
NOT SATISFACTORY
NEEDS NEW LEGAL
DESCRIPTION
FOR NEXT TRANSFER

2,109 Ac.
LND. 40-49
525.00'

ROBERT A. &
DEBBIE L. BLOOM
OR 92-077
2017OR-07800, TOD

DAVID L. & BONNIE L.
SHROYER
D.B. 701-23

4,000 Ac.
LND. 20-2

TODD H. EVANS
2020OR-05627