


SPRING CREEK TWP.  
MIAMI COUNTY, OHIO


SECTION 11 TOWN 1 RANGE 11

SMDA NUMBER  
J27-SC009\_-----  
J28-SC009\_-----

PLAT 9

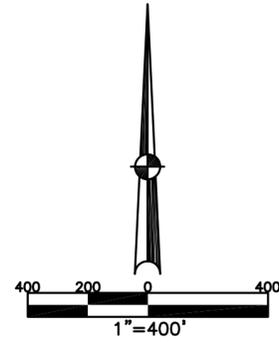

ABBREVIATION LEGEND		
2014OR-07759	=	RECORDER'S DOCUMENT NUMBER
OR 406-509	=	OFFICIAL RECORD 406 PAGE 509
D.B. 677-326	=	DEED BOOK 677, PAGE 326
REC. 18-87	=	RECORDER'S PLAT BOOK 18, PAGE 87
LND. 56-145	=	LAND SURVEY VOLUME 56, PAGE 145
LOT 24-200	=	LOT SURVEY VOLUME 24, PAGE 200
R.R. 8-29	=	ROAD RECORD VOLUME 8, PAGE 29
R/W	=	RIGHT OF WAY
CL	=	CENTERLINE
AC.	=	ACRES
TWP.	=	TOWNSHIP
TR.	=	TRACT
Ⓢ	=	LOT CREATED BY RECORDER'S PLAT
LINE LEGEND		
	=	Blow-up Boundary
	=	Property Line
	=	Lot Split Line
	=	Section Line
	=	Centerline
	=	Right-of-Way Line
	=	Corporation Line
SURVEY INDEX		
NORTHEAST QUARTER		
LND. 18-190	REC. 22-88	RR 9-14
LND. 30-87		
LND. 34-99		
LND. 43-152		
LND. 45-88		
LND. 56-145		
SOUTHEAST QUARTER		
LND. 3-128		
LND. 27-62		
LND. 61-133		
SOUTHWEST QUARTER		
LND. 16-58		
LND. 16-77		
LND. 39-12		
LND. 54-92		
NORTHWEST QUARTER		
LND. 4-152	REC. 22-88	R.R. 9-14
LND. 15-75		
LND. 34-99		
LND. 47-190		

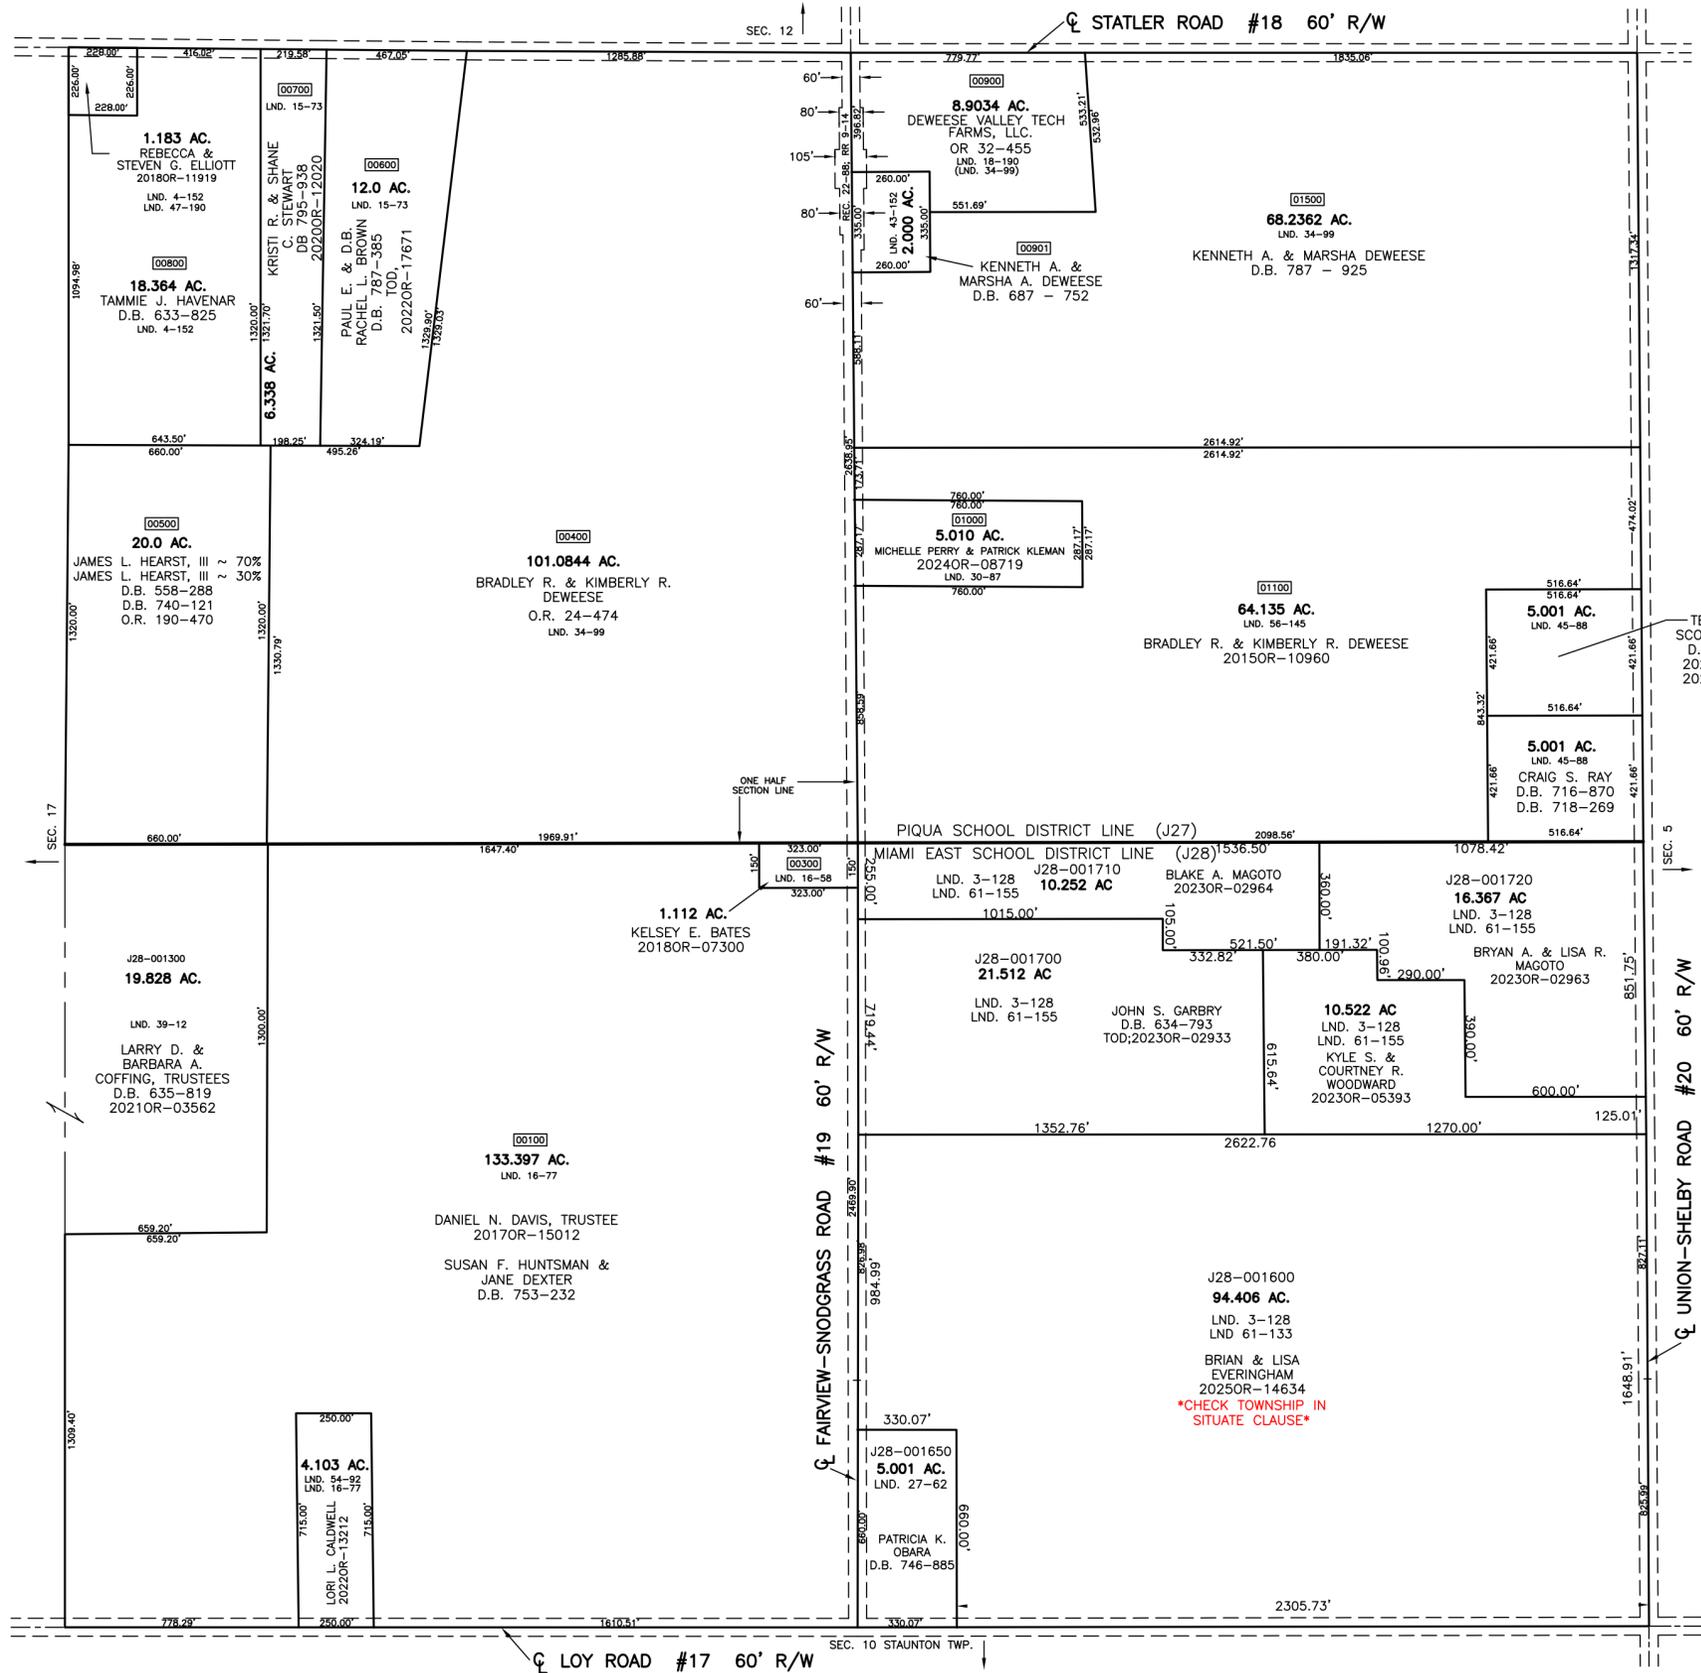

PREPARED BY: MIAMI COUNTY ENGINEER'S MAP DEPARTMENT  
PAUL P. HUELSKAMP, P.E., P.S., COUNTY ENGINEER  
DATE: JULY 1993  
REVISED: January 5, 2026 TCGROWTHER