


SPRING CREEK TWP.
MIAMI COUNTY, OHIO

NORTHWEST QUARTER
SECTION 14 TOWN 1 RANGE 12


PARCEL NUMBER
J27-_____

PLAT 12-A

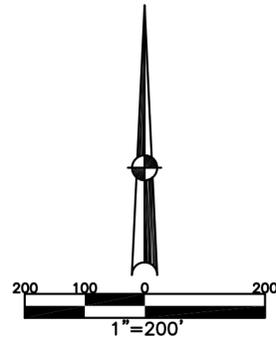

ABBREVIATION LEGEND	
D.B. 613-172	= DEED BOOK 613, PAGE 172
REC. 15-72	= RECORDER'S PLAT BOOK 15, PAGE 72
LND. 33-15	= LAND SURVEY VOLUME 33, PAGE 15
LOT 19-12	= LOT SURVEY VOLUME 19, PAGE 12
R.R. 8-29	= ROAD RECORD VOLUME 8, PAGE 29
R/W	= RIGHT OF WAY
⊕	= CENTERLINE
AC.	= ACRES
TWP.	= TOWNSHIP
TR.	= TRACT
Ⓢ	= LOT CREATED BY RECORDER'S PLAT

NORTHWEST QUARTER	
LND. 3 - 216	REC. 15 - 113
LND. 10 - 177	
LND. 11 - 52	
LND. 14 - 149	
LND. 20 - 189	
LND. 21 - 115	
LND. 22 - 132	
LND. 26 - 131	
LND. 30 - 185	
LND. 32 - 95	
LND. 42 - 147	
LND. 44 - 76	

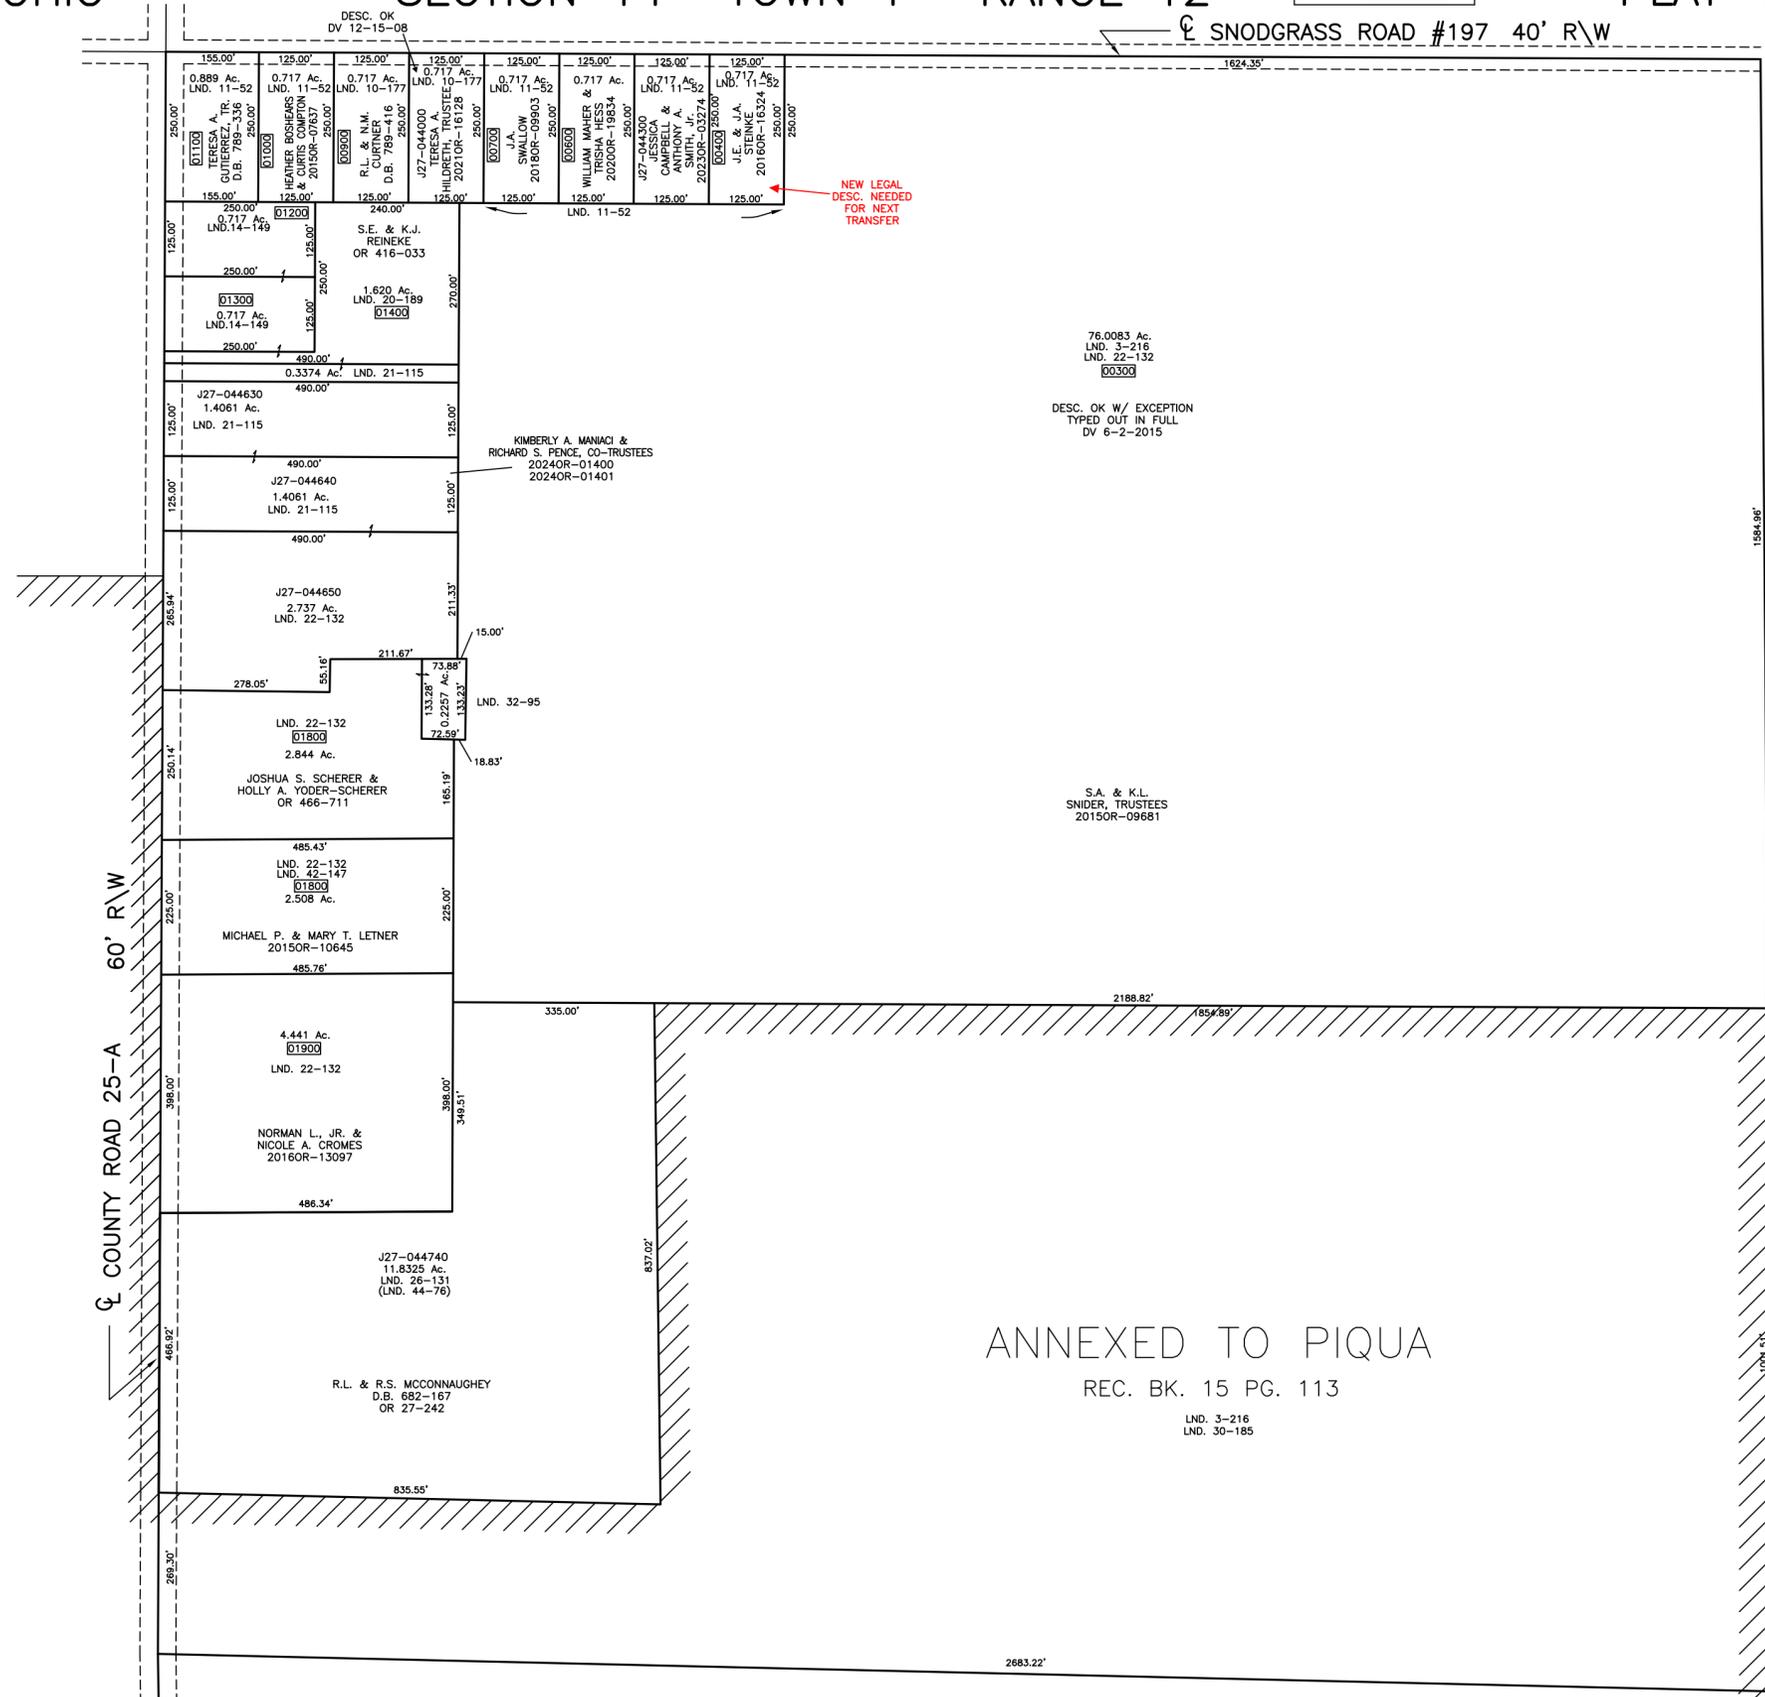

PREPARED BY: MIAMI COUNTY ENGINEER'S MAP DEPARTMENT
PAUL P. HUELSKAMP, COUNTY ENGINEER
DATE: SEPTEMBER 15, 1992
REVISED: April 16, 2025 DCASSEL

ANNEXED TO PIQUA
REC. BK. 15 PG. 113

LND. 3-216
LND. 30-185

2683.22'