


SPRING CREEK TOWNSHIP
MIAMI COUNTY, OHIO

SECTION 20 TOWN 1 RANGE 12
SOUTHWEST QUARTER

PARCEL NUMBER
J27-_____

PLAT 17 B

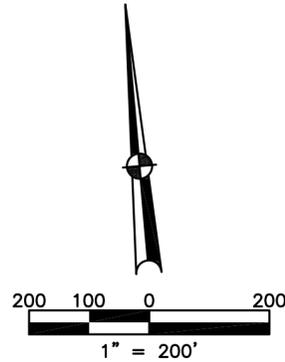


ABBREVIATION LEGEND		
2014OR-00759	=	RECORDER'S DOCUMENT NUMBER
OR 406-509	=	OFFICIAL RECORD 406 PAGE 509
D.B. 613-172	=	DEED BOOK 613, PAGE 172
REC. 15-72	=	RECORDER'S PLAT BOOK 15, PAGE 72
LND. 33-15	=	LAND SURVEY VOLUME 33, PAGE 15
LOT 19-12	=	LOT SURVEY VOLUME 19, PAGE 12
R.R. 8-29	=	ROAD RECORD VOLUME 8, PAGE 29
R/W	=	RIGHT OF WAY
CL	=	CENTERLINE
AC.	=	ACRES
TWP.	=	TOWNSHIP
TR.	=	TRACT
IL	=	INLOT

LINE LEGEND	
	Blow-up Boundary
	Property Line
	Lot Split Line
	Section Line
	Centerline
	Right-of-Way Line
	Corporation Line

SURVEY INDEX		
LND. 2-122	LND. 16-186	REC. 15-113
LND. 3-183	LND. 17-65	REC. 18-32
LND. 3-215	LND. 17-156	REC. 19-46
LND. 3-476	LND. 18-74	
LND. 11-57	LND. 18-83	
LND. 12-151	LND. 60-164	
LND. 13-71		
LND. 13-28		
LND. 13-107		
LND. 14-30		
LND. 14-175		
LND. 15-11		
LND. 15-37		
LND. 15-130		
LND. 16-78		
LND. 16-176		
		RD REC. 8-27
		RD REC. 8-123
		RD REC. 8-171
		RSMD 166

* NOTE: SOUTH R/W CO. RD. 25A NOT COVERED BY PRESENT DEEDS: DB 93-173, DB 351-390, DB 396-425, DB 467-464

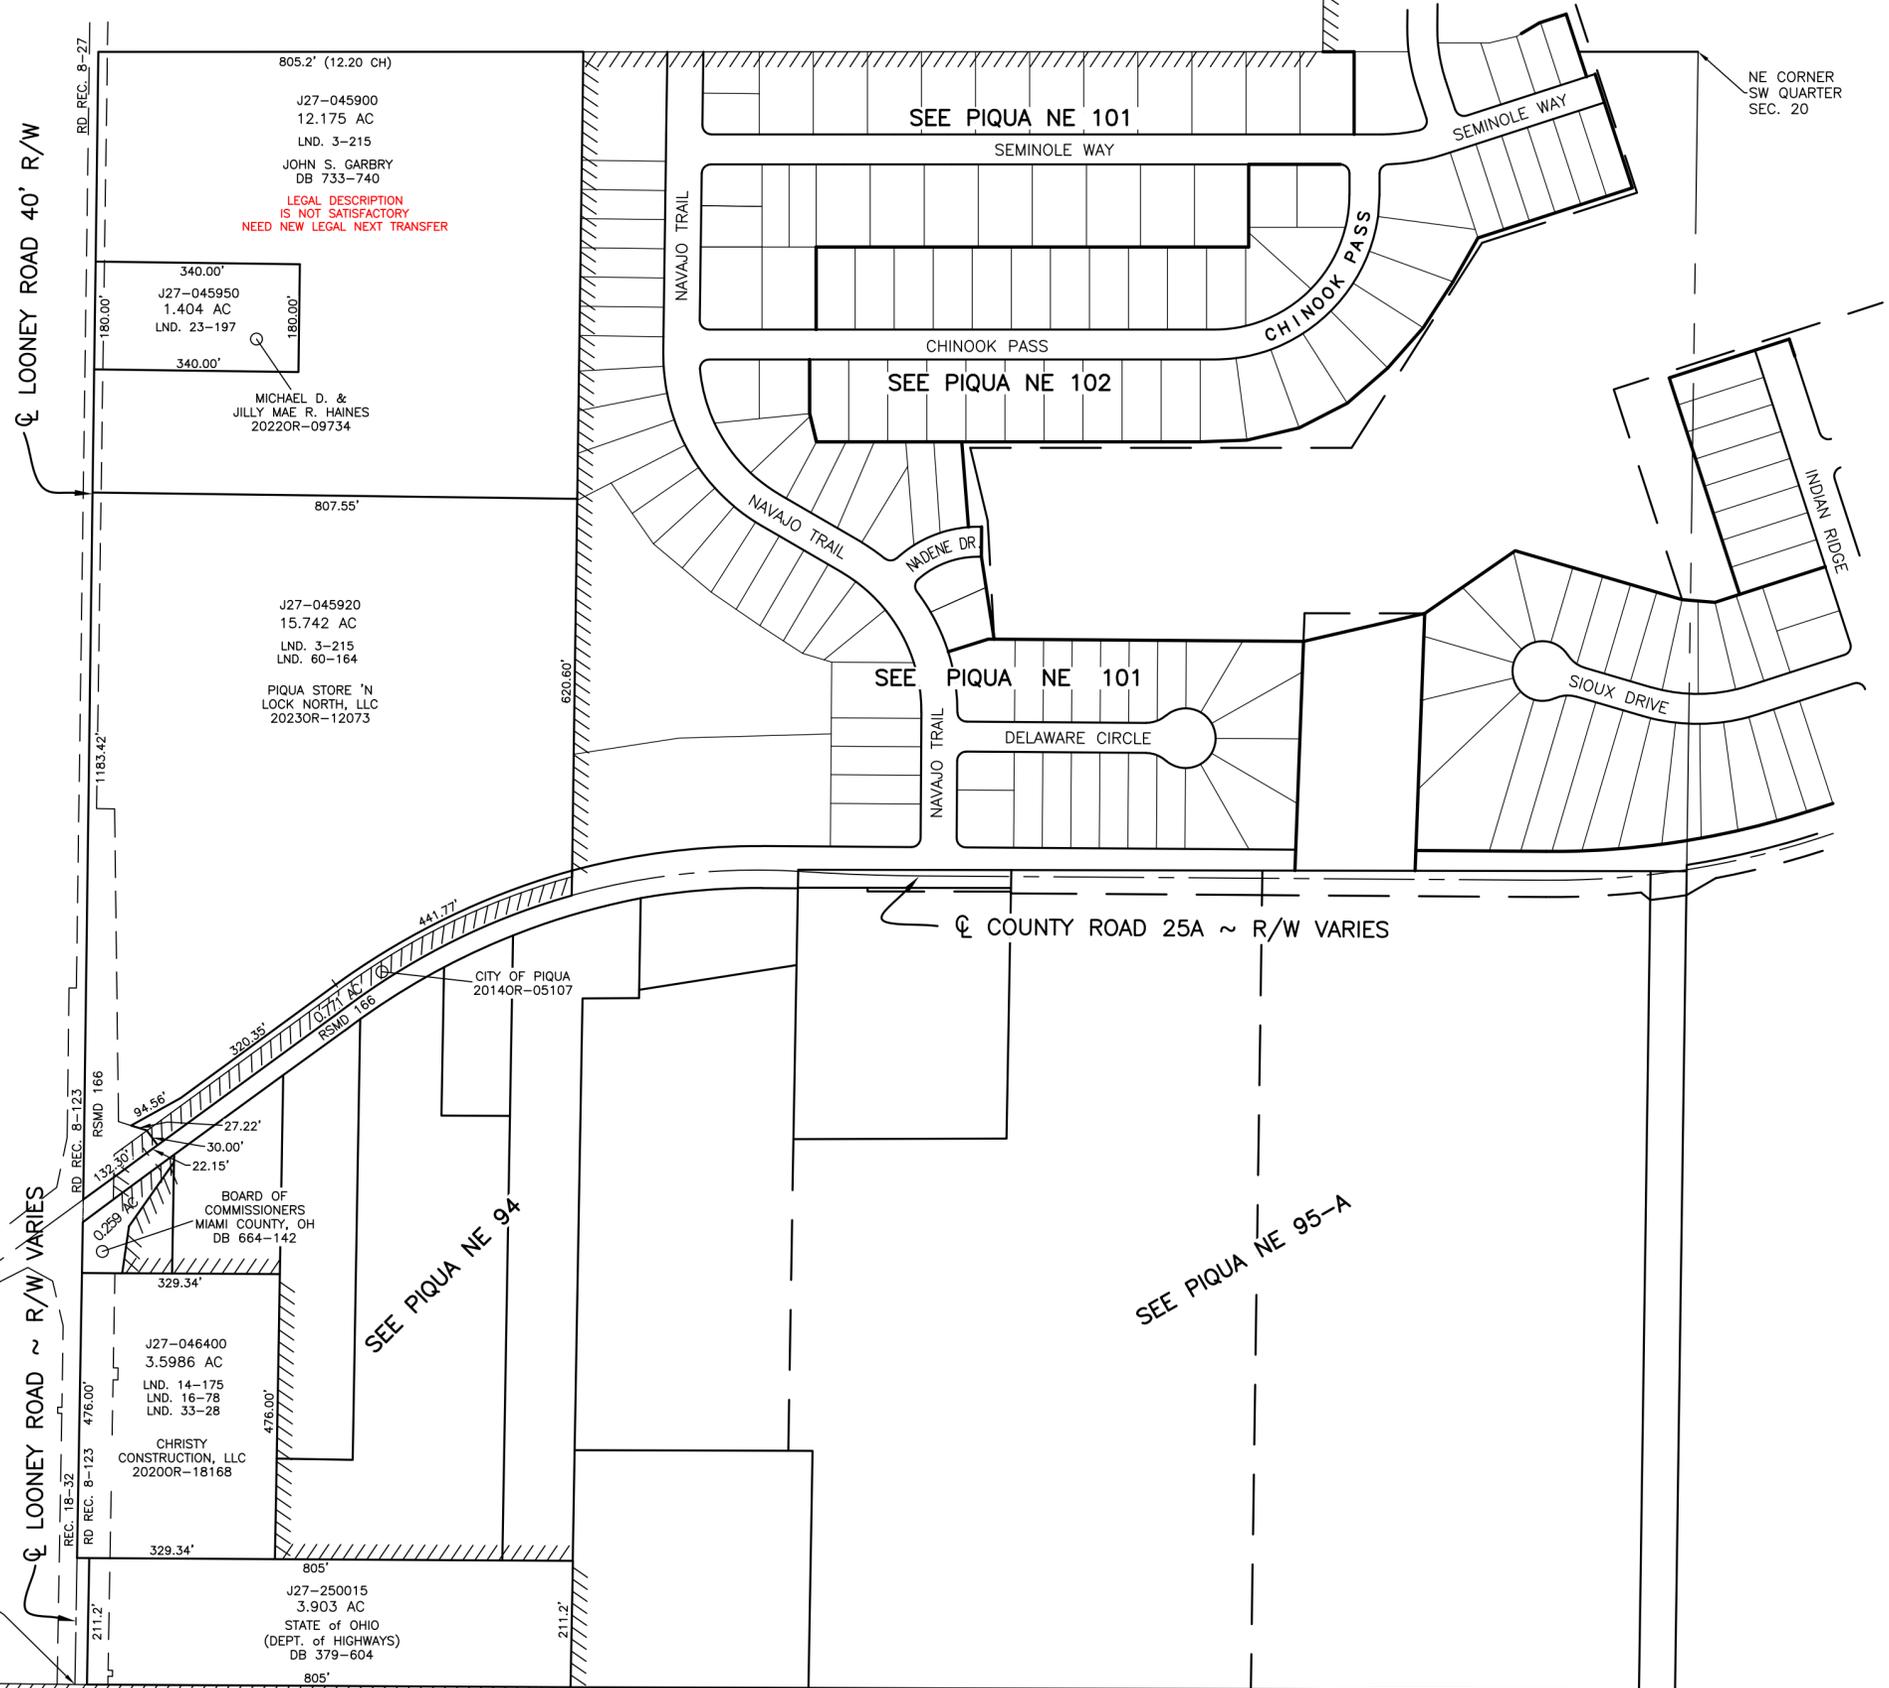

PREPARED BY: MIAMI COUNTY ENGINEER'S MAP DEPARTMENT
PAUL P. HUELSKAMP, P.E., P.S., COUNTY ENGINEER
DATE: May 10, 2022 MST/ARMS
REVISED: Nov. 01, 2023 DCASSEL