


CONCORD TOWNSHIP
MIAMI COUNTY, OHIO


SECTION 6 TOWN 4 RANGE 6
NORTHEAST QUARTER

PARCEL NUMBER
C06-_____

PLAT 9-D

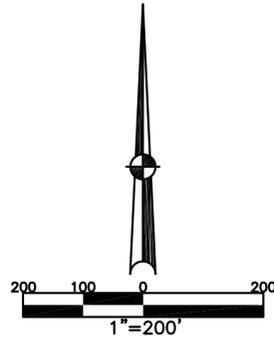

ABBREVIATION LEGEND	
20140R-00759	= RECORDER'S DOCUMENT NUMBER
OR 406-509	= OFFICIAL RECORD 406 PAGE 509
DB 613-172	= DEED BOOK 613, PAGE 172
REC 15-72	= RECORDER'S PLAT BOOK 15, PAGE 72
LND 33-15	= LAND SURVEY VOLUME 33, PAGE 15
LOT 19-12	= LOT SURVEY VOLUME 19, PAGE 12
RR 8-29	= ROAD RECORD VOLUME 8, PAGE 29
R/W	= RIGHT OF WAY
CL	= CENTERLINE
AC	= ACRES
TWP	= TOWNSHIP
TR	= TRACT
Ⓢ	= LOT CREATED BY RECORDER'S PLAT
LINE LEGEND	
	Blow-up Boundary
	Property Line
	Lot Split Line
	Section Line
	Centerline
	Right-of-Way Line
	Corporation Line
SURVEY INDEX	
LND 2-31	REC 6-70
LND 2-174	REC 28-83
LND 3-424	REC 30-25
LND 4-81	REC 30-75
LND 6-153*	REC 31-26
(LND 40-31)	
LND 40-80	
LND 47-39	
LND 59-192	
(LND 63-50)	
LND 63-149	

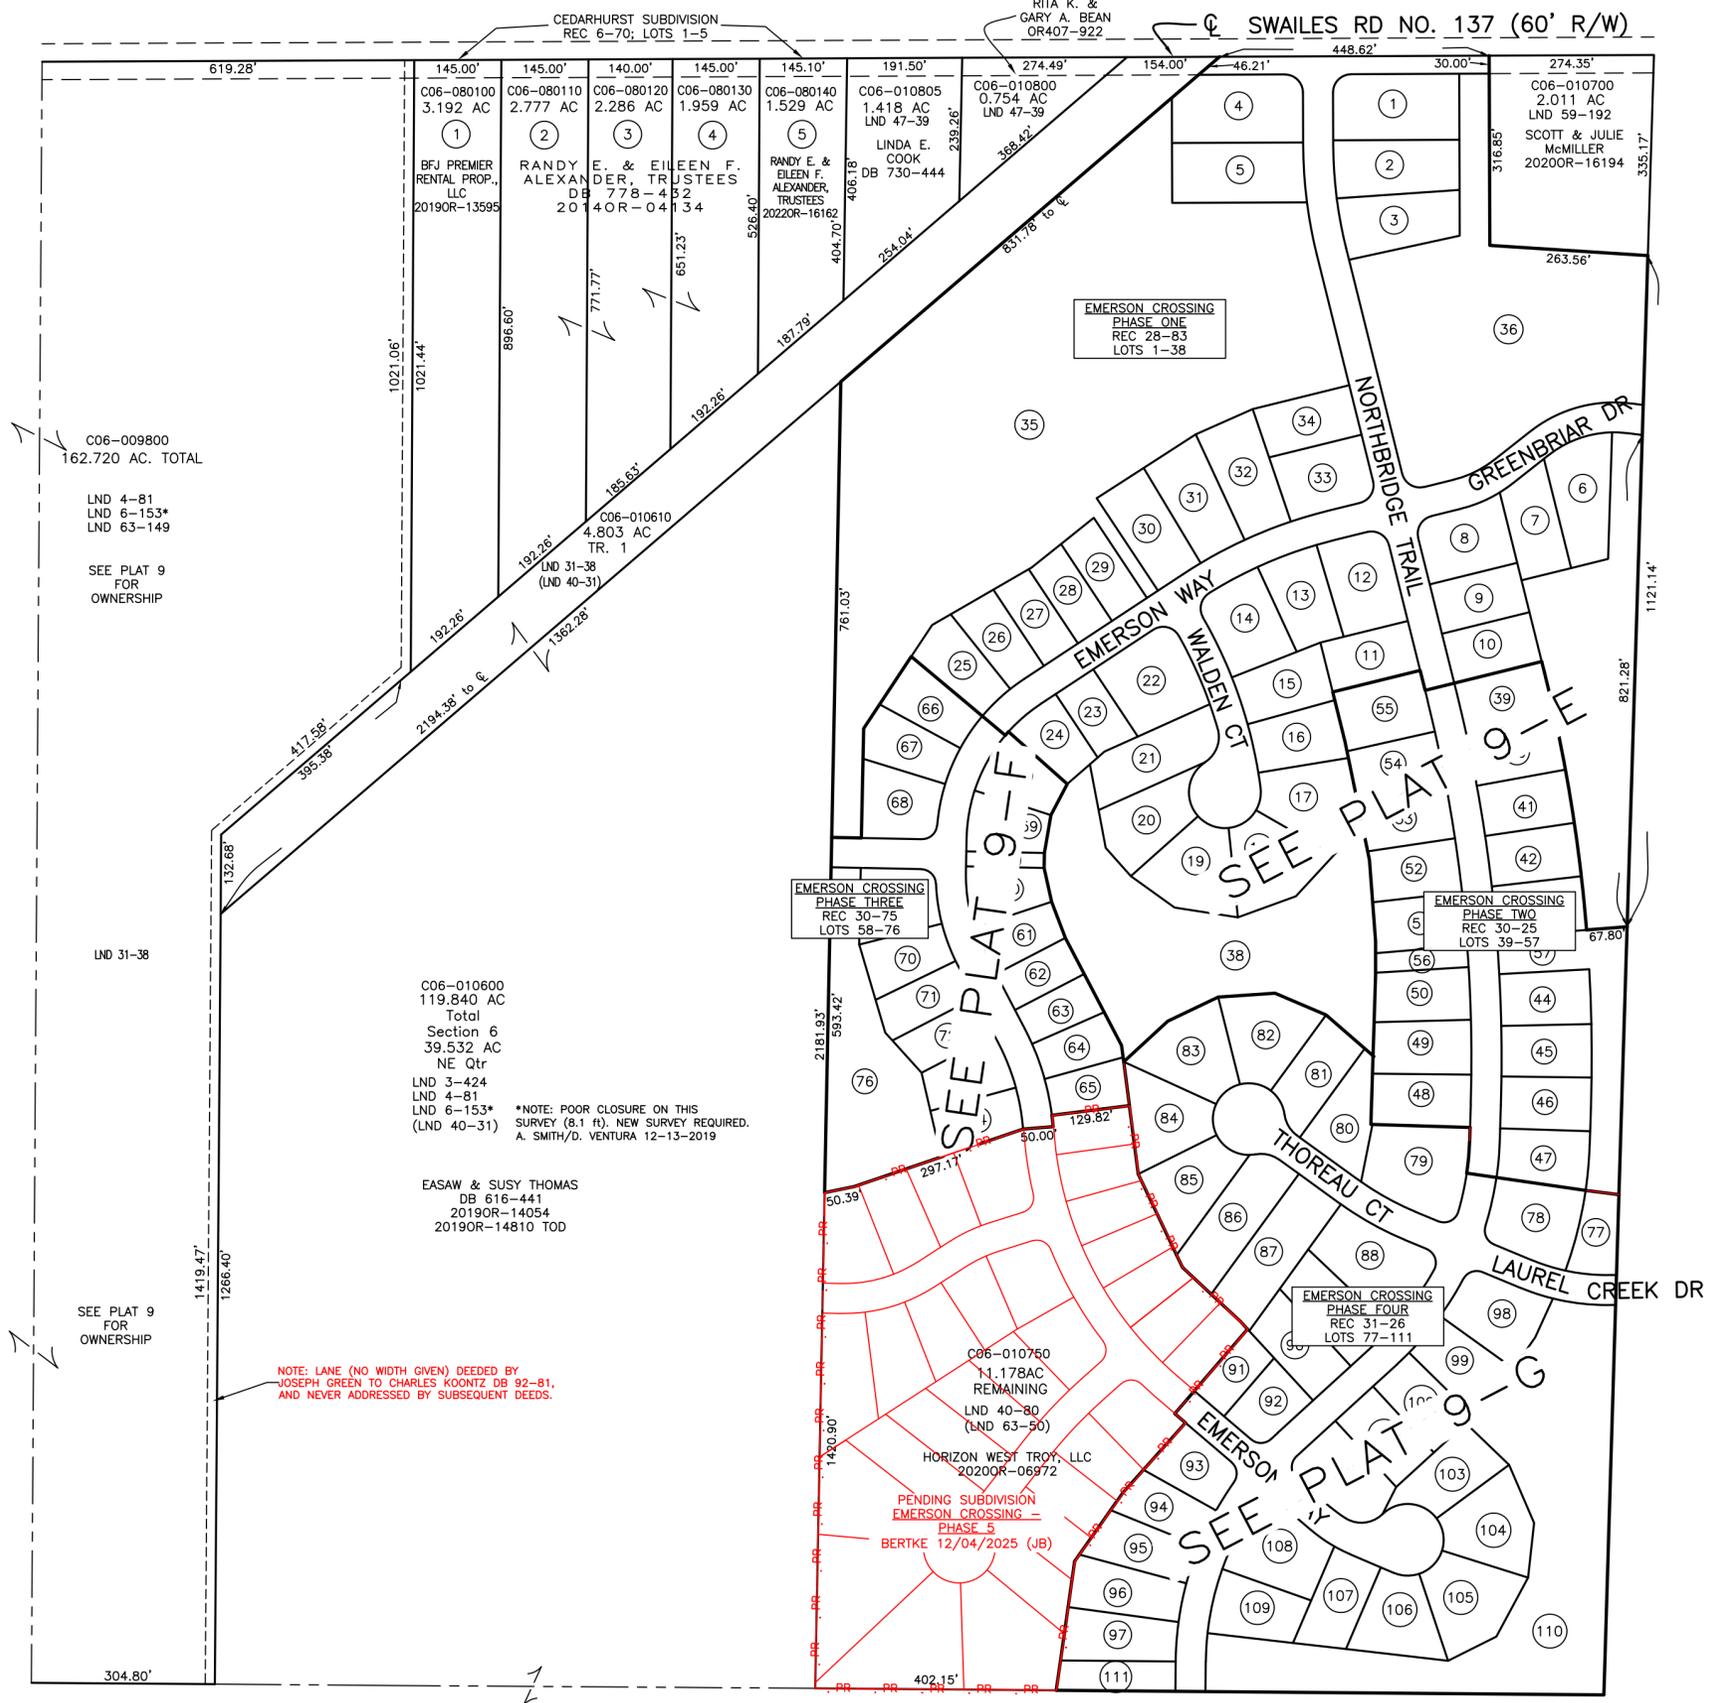

PREPARED BY: MIAMI COUNTY ENGINEER'S MAP DEPARTMENT
PAUL P. HUELSKAMP, P.E., P.S., COUNTY ENGINEER

DATE: April 9, 2021 MStorms

REVISED: December 29, 2025 TCROWTHER