


SPRING CREEK TOWNSHIP
MIAMI COUNTY, OHIO

SECTION 26 TOWN 1 RANGE 12

PARCEL NUMBER
J27-_____

PLAT 22-B

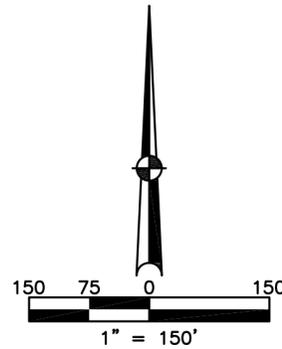


ABBREVIATION LEGEND		
2014OR-00759	=	RECORDER'S DOCUMENT NUMBER OR 406-509 = OFFICIAL RECORD 406 PAGE 509
D.B. 613-172	=	DEED BOOK 613, PAGE 172
REC. 15-72	=	RECORDER'S PLAT BOOK 15, PAGE 72
LND. 33-15	=	LAND SURVEY VOLUME 33, PAGE 15
LOT 19-12	=	LOT SURVEY VOLUME 19, PAGE 12
R.R. 8-29	=	ROAD RECORD VOLUME 8, PAGE 29
R/W	=	RIGHT OF WAY
C	=	CENTERLINE
AC.	=	ACRES
TWP.	=	TOWNSHIP
TR.	=	TRACT
IL	=	INLOT

LINE LEGEND		
	=	Blow-up Boundary
	=	Property Line
	=	Lot Split Line
	=	Section Line
	=	Half-Section Line
	=	Centerline
	=	Right-of-Way Line
	=	Corporation Line

SURVEY INDEX		
LND 25-113	LOT	REC 11-138
LND 30-77		REC 13-88
LND 37-85		REC 15-87
LND 45-184		REC 16-83

MONNIN ESTATES SEC. 5
LOTS 62 THRU 77
REC. 16-83

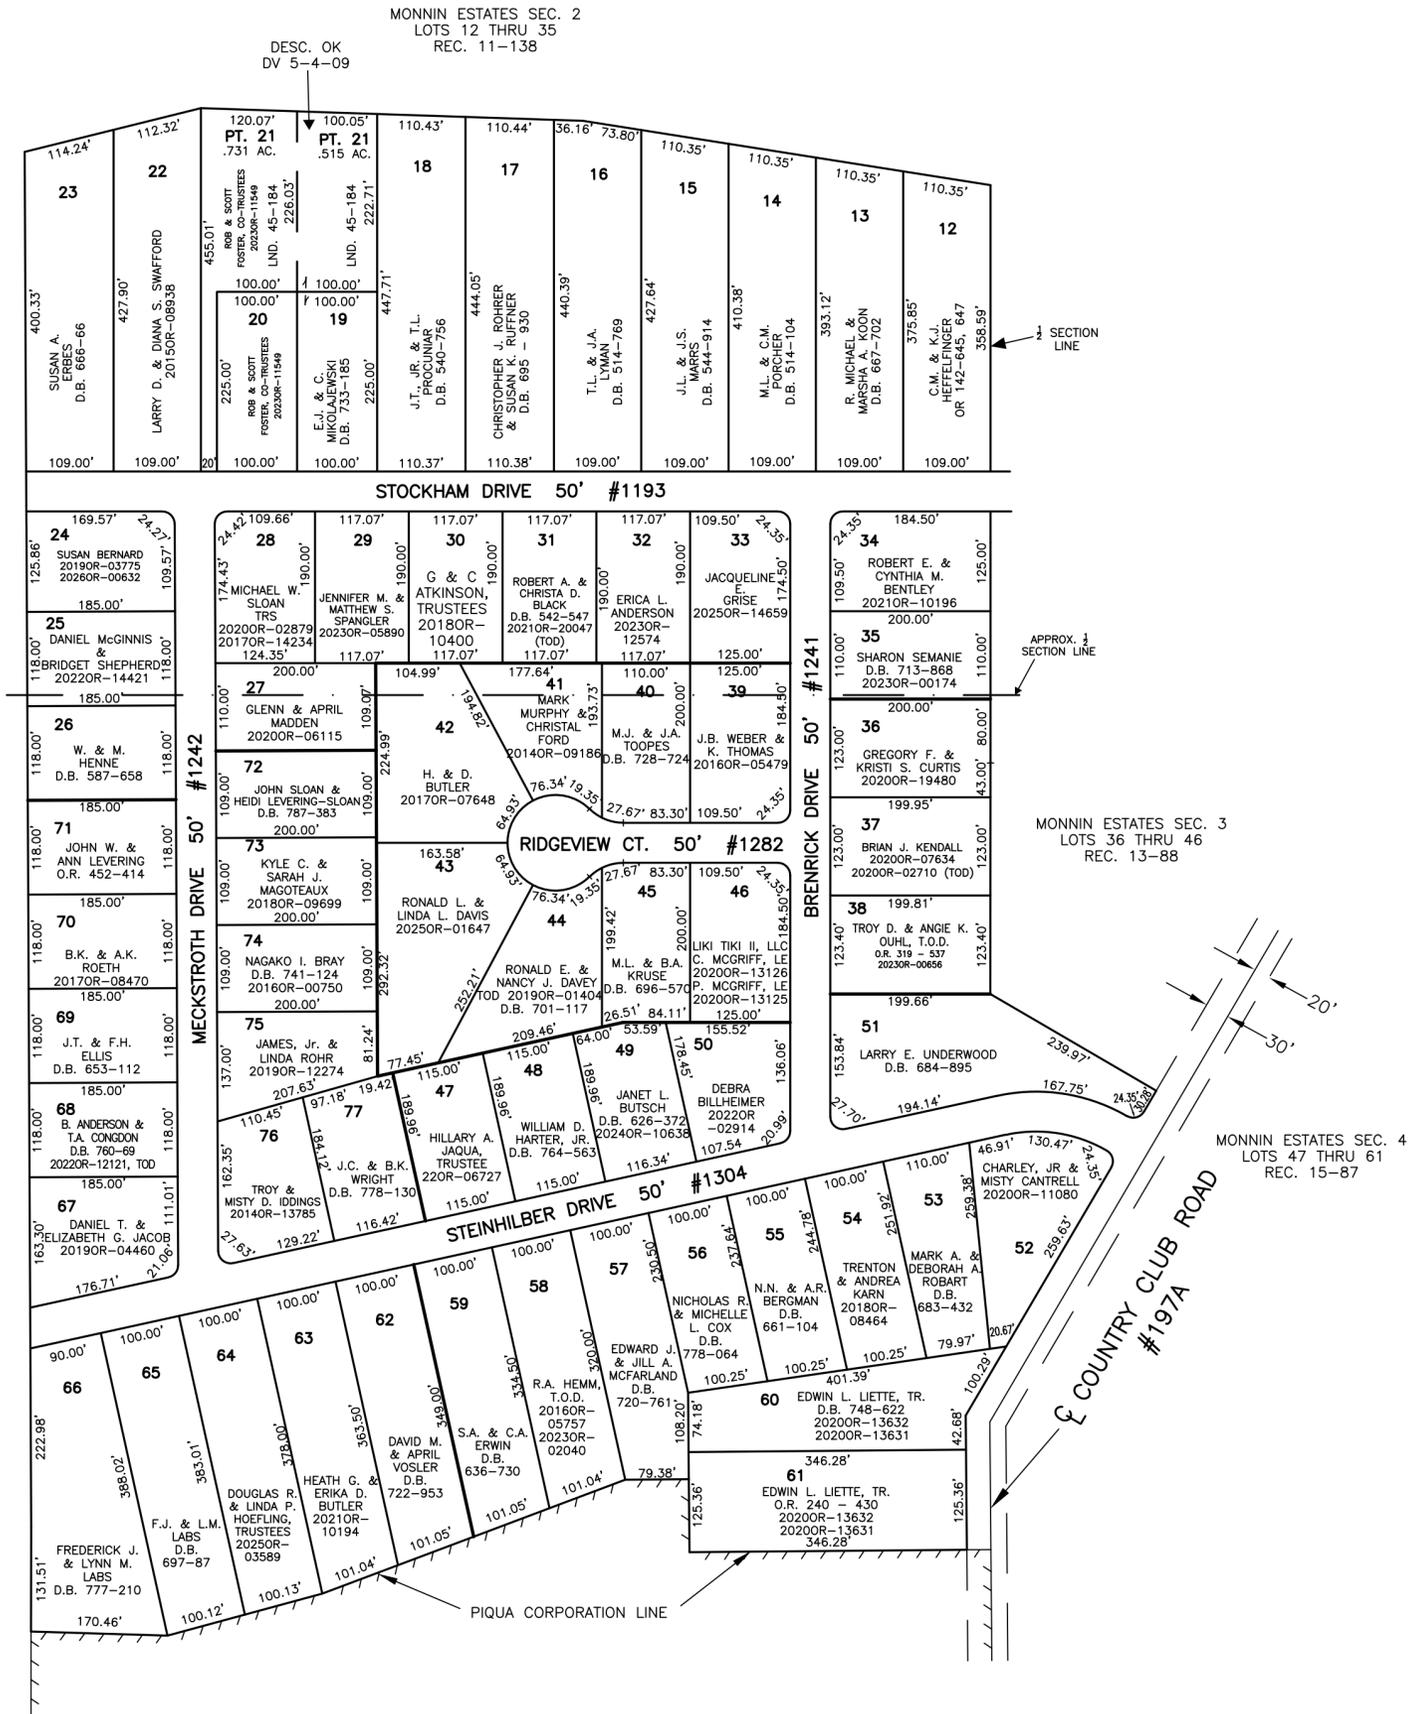

PREPARED BY: MIAMI COUNTY ENGINEER'S MAP DEPARTMENT
PAUL P. HUELSKAMP, P.E., P.S., COUNTY ENGINEER

DATE: JAN. 1994 UNKNOWN

REVISED: Jan. 16, 2026 JBOGART