


SPRING CREEK TWP.
MIAMI COUNTY, OHIO

PART SOUTHEAST QUARTER
SECTION 26 TOWN 1 RANGE 12

SMDA NUMBER
J27-SC022C-_____

PLAT 22-C

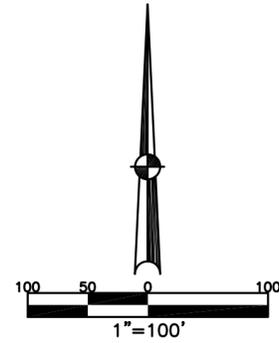


ABBREVIATION LEGEND

OR 109-267	= OFFICIAL RECORD 107 PAGE 267
D.B. 613-172	= DEED BOOK 613, PAGE 172
REC. 15-72	= RECORDER'S PLAT BOOK 15, PAGE 72
LND. 33-15	= LAND SURVEY VOLUME 33, PAGE 15
LOT 19-12	= LOT SURVEY VOLUME 19, PAGE 12
R.R. 8-29	= ROAD RECORD VOLUME 8, PAGE 29
R/W	= RIGHT OF WAY
CL	= CENTERLINE
AC.	= ACRES
TWP.	= TOWNSHIP
TR.	= TRACT
Ⓢ	= LOT CREATED BY RECORDER'S PLAT

SURVEY INDEX

LND. 10 - 152	REC. 15 - 105
LND. 13 - 30	REC. 15 - 113
LND. 16 - 1	REC. 15 - 120
LND. 16 - 145	REC. 15 - 130
LND. 24 - 76	REC. 16 - 74
LND. 37 - 127	REC. 16 - 75
LND. 54 - 111	REC. 18 - 22
	REC. 23-2
	REC. 23-3
	REC. 24-77
	R.S. 70
	RD. REC. 9-36
	RD. REC. 8-123+

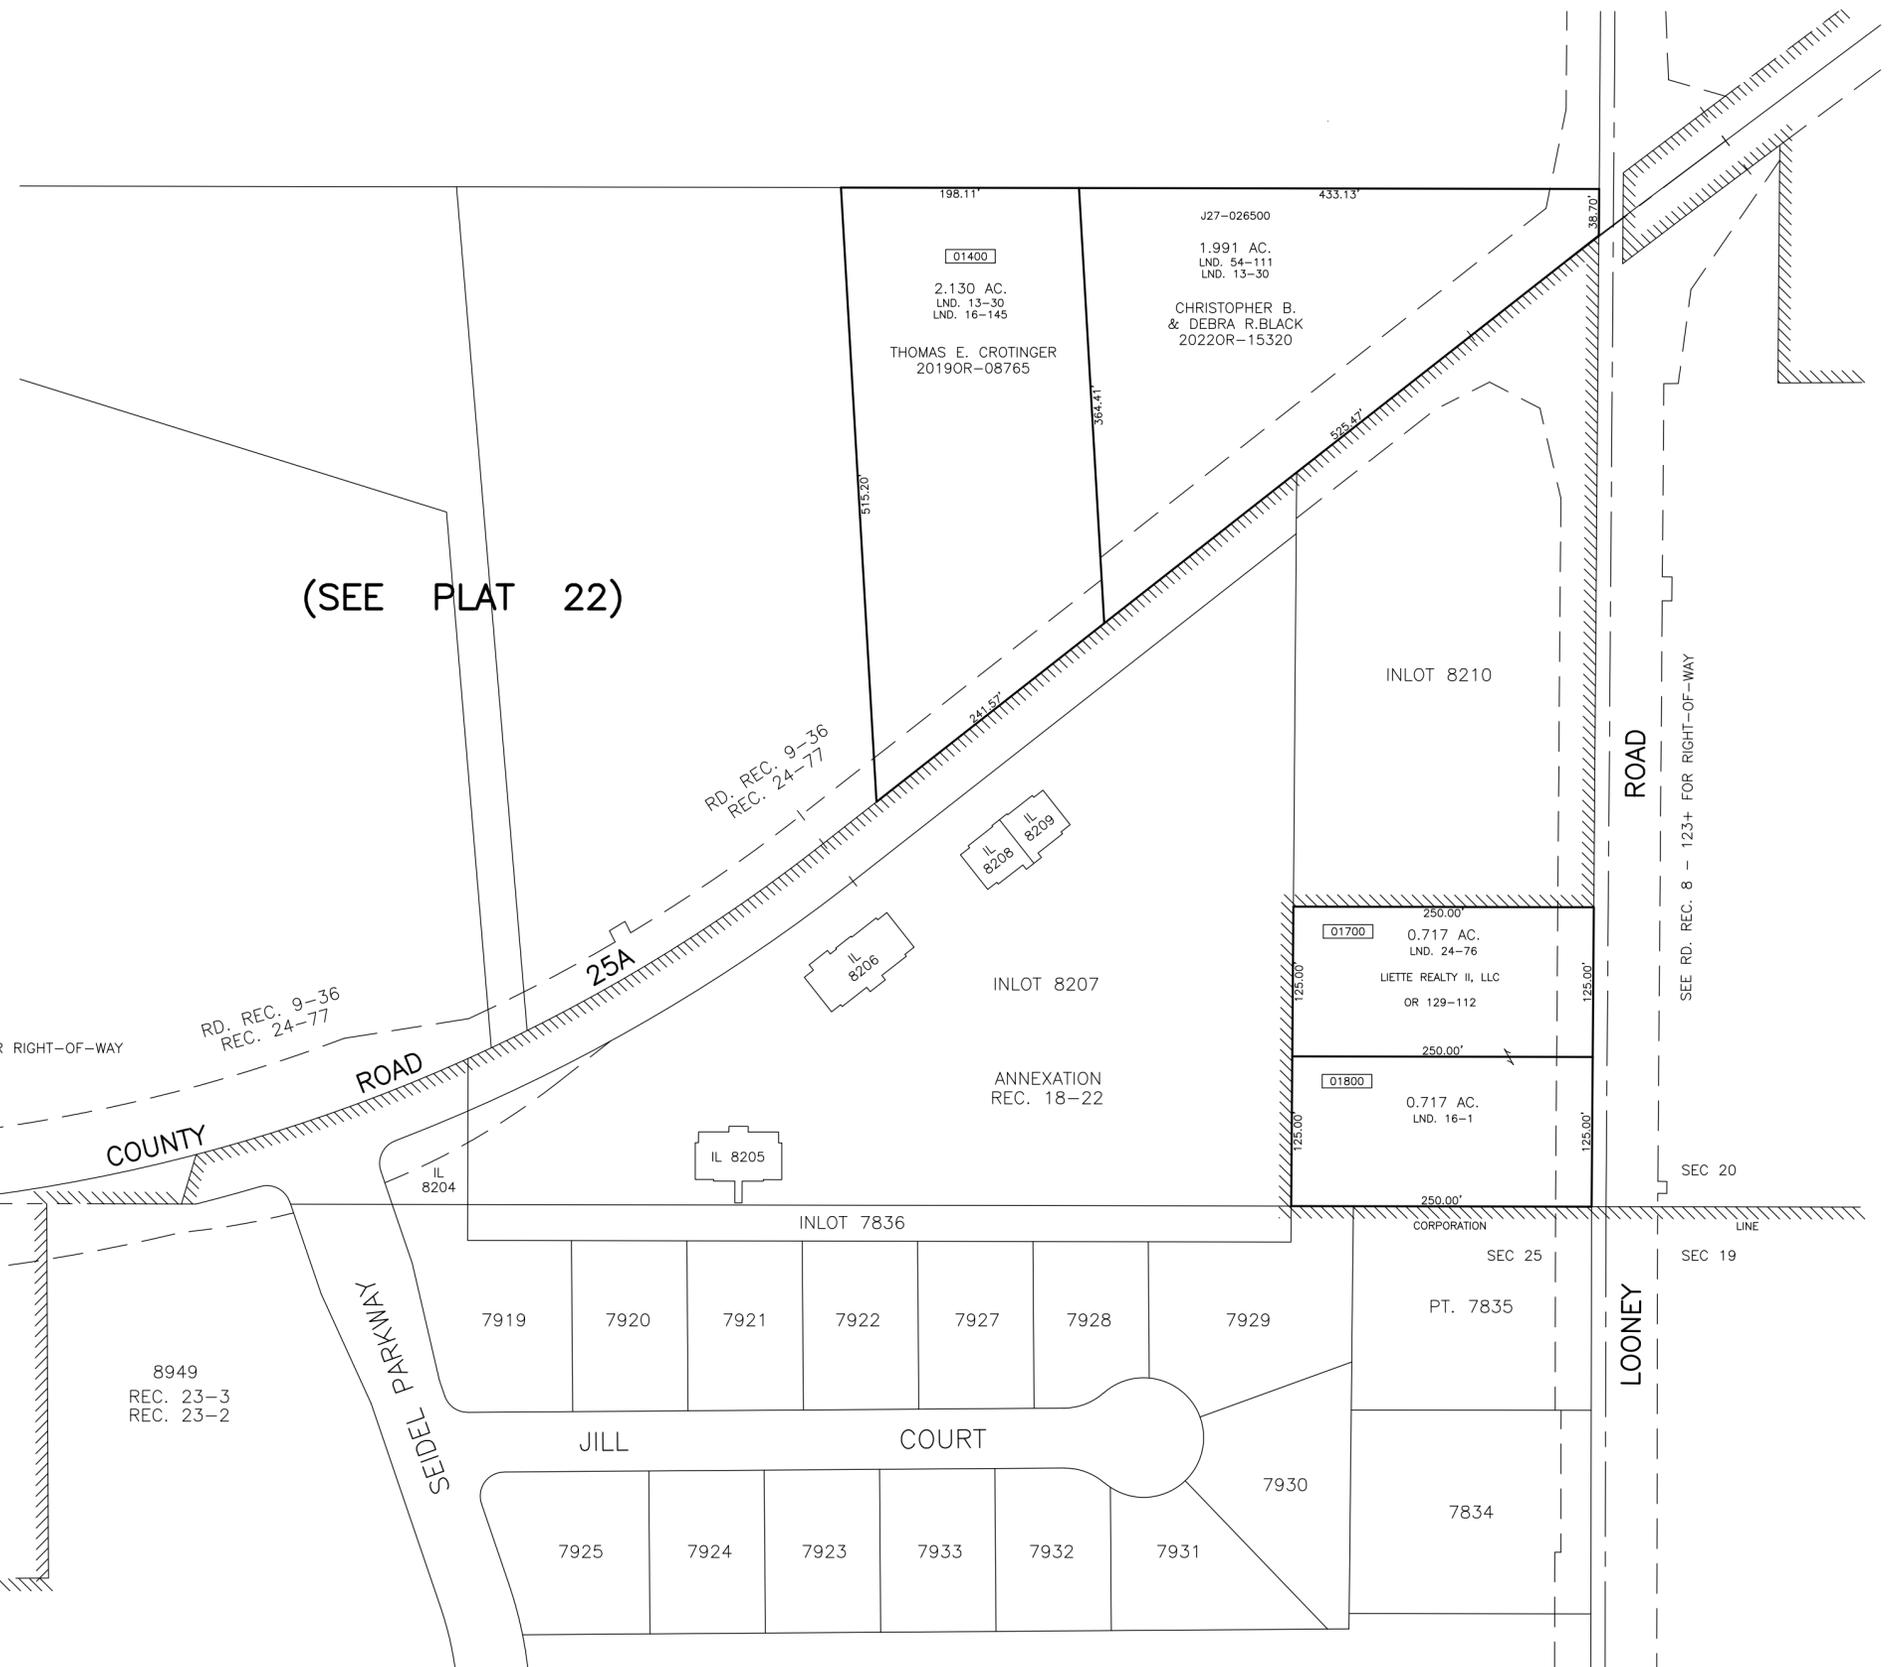

PREPARED BY: MIAMI COUNTY ENGINEER'S MAP DEPARTMENT
PAUL P. HUELSKAMP, P.E., P.S., COUNTY ENGINEER
DATE: JANUARY 1994
REVISED: October 21, 2022 JZWEZ