


SPRING CREEK TOWNSHIP
MIAMI COUNTY, OHIO


SECTION 26 TOWN 1 RANGE 12
PART OF NORTHWEST QUARTER

PARCEL ID NUMBER
J27-_____

PLAT 22D

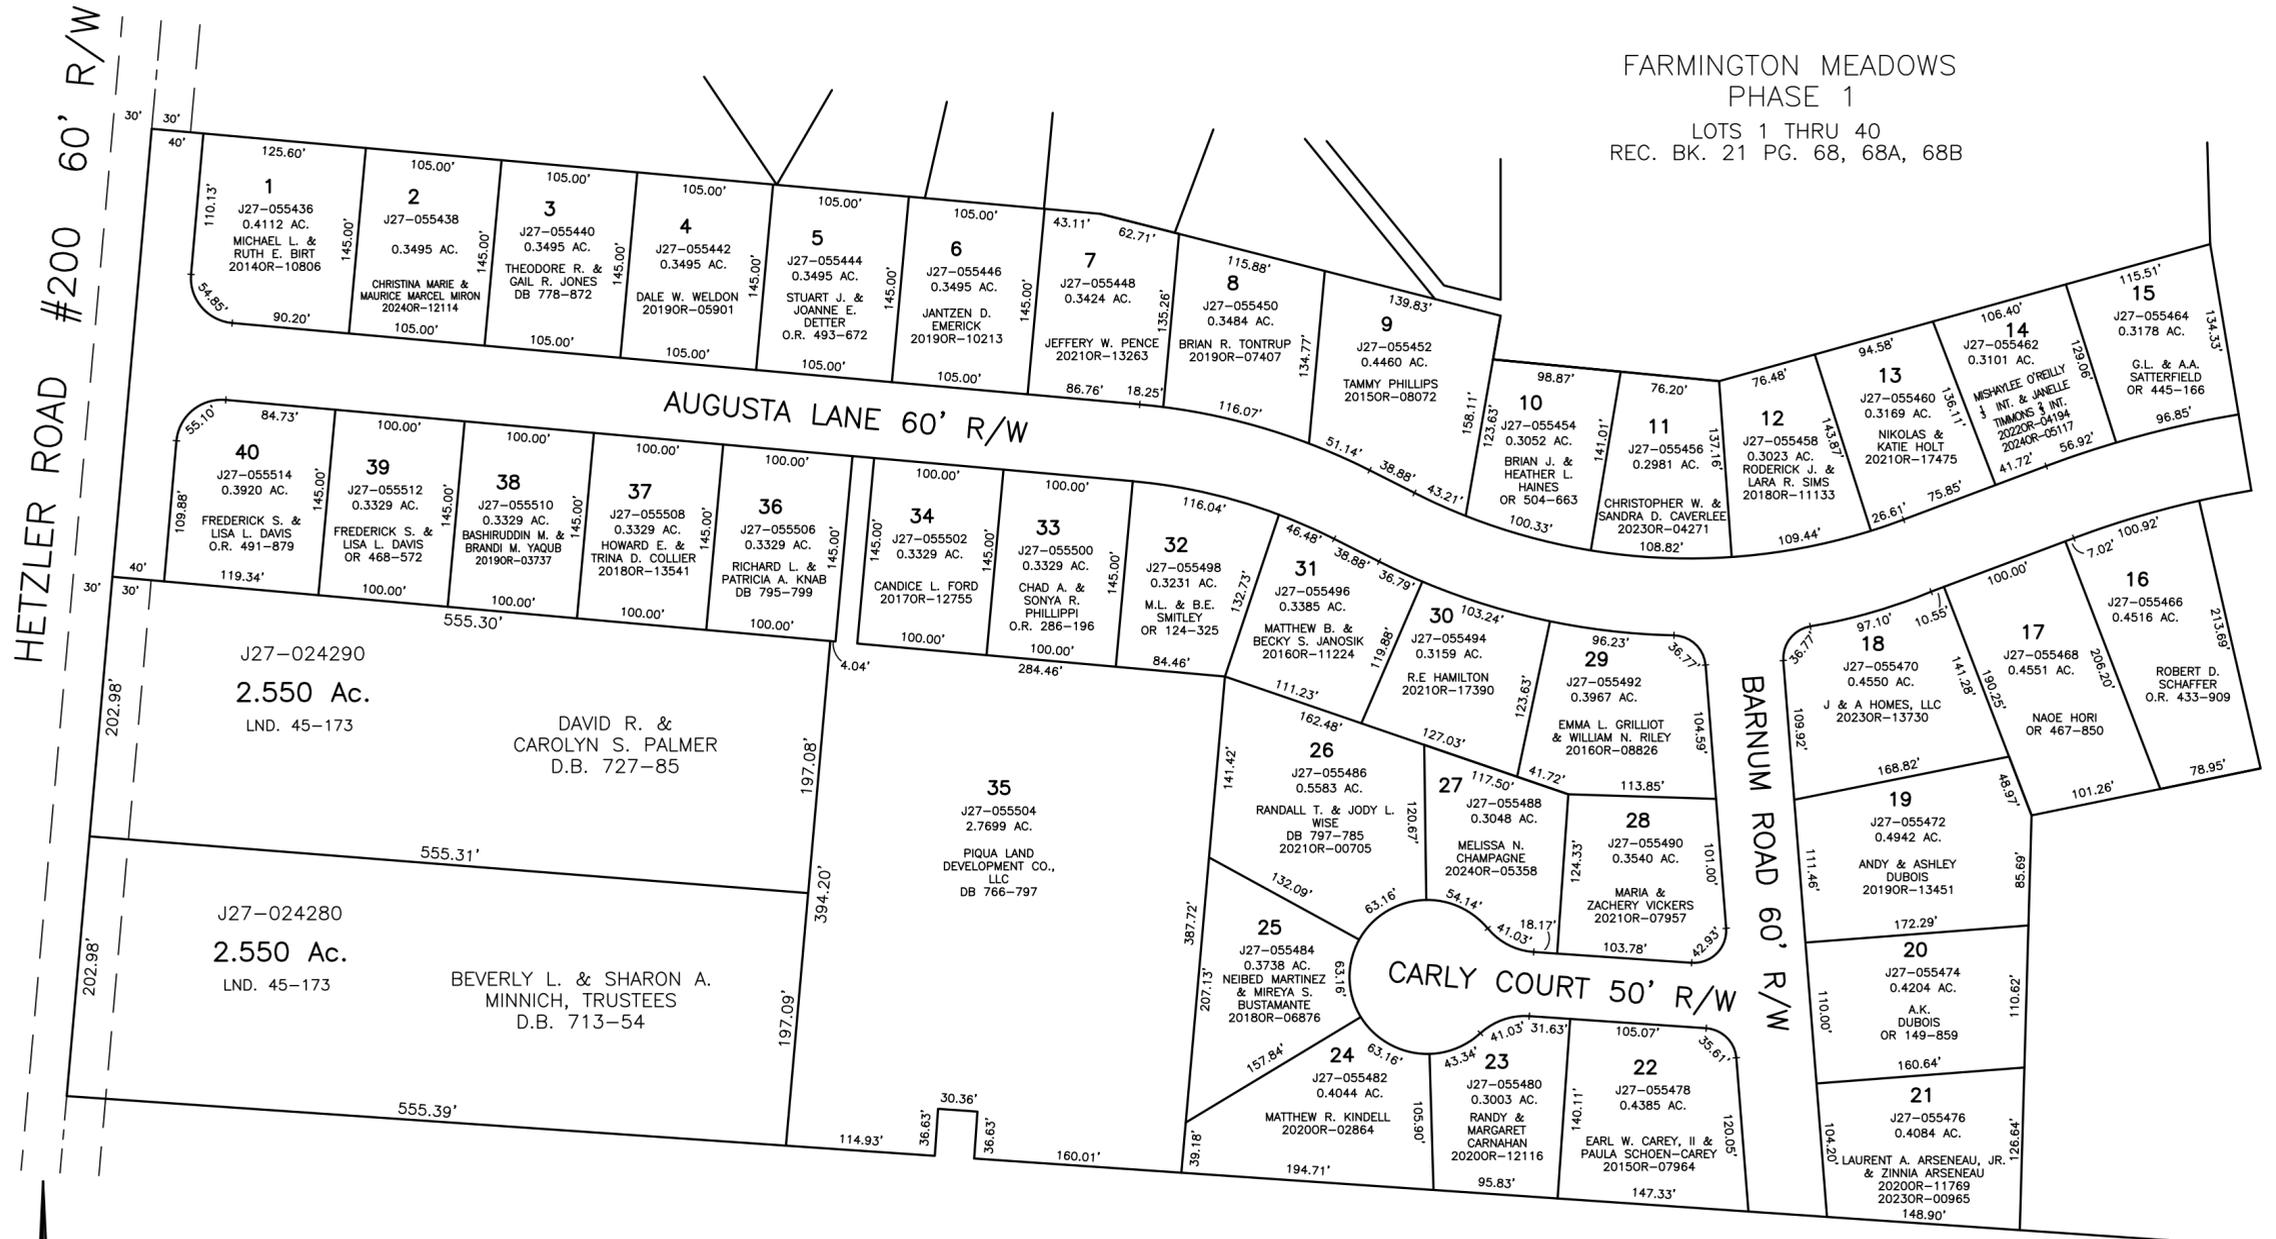

FARMINGTON MEADOWS
PHASE 1
LOTS 1 THRU 40
REC. BK. 21 PG. 68, 68A, 68B

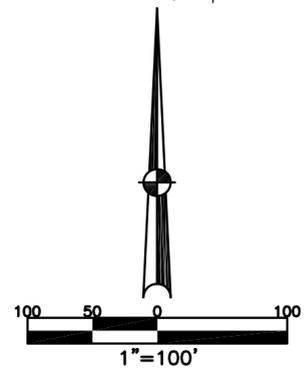

ABBREVIATION LEGEND	LINE LEGEND	SURVEY INDEX
2014OR-07759 = RECORDER'S DOCUMENT NUMBER	Blow-up Boundary	LND. 45-173
OR 406-509 = OFFICIAL RECORD 406 PAGE 509	Property Line	LND. 49-145
D.B. 613-172 = DEED BOOK 613, PAGE 172	Lot Split Line	REC. 21-68
REC. 15-72 = RECORDER'S PLAT BOOK 15, PAGE 72	Section Line	
LND. 33-15 = LAND SURVEY VOLUME 33, PAGE 15	Centerline	
LOT 19-12 = LOT SURVEY VOLUME 19, PAGE 12	Right-of-Way Line	
R.R. 8-29 = ROAD RECORD VOLUME 8, PAGE 29	Corporation Line	
R/W = RIGHT OF WAY		
CL = CENTERLINE		
AC. = ACRES		
TWP. = TOWNSHIP		
TR. = TRACT		
Ⓢ = LOT CREATED BY RECORDER'S PLAT		

PREPARED BY: MIAMI COUNTY ENGINEER'S MAP DEPARTMENT
PAUL P. HUELSKAMP, P.E., P.S., COUNTY ENGINEER
DATE: APRIL 24, 2009

REVISED: November 22, 2024 DCASSEL