


STAUNTON TOWNSHIP
MIAMI COUNTY, OHIO


SECTION 13 TOWN 1 RANGE 11
NORTHEAST QUARTER

PARCEL NUMBER
K30-_____

PLAT 21D

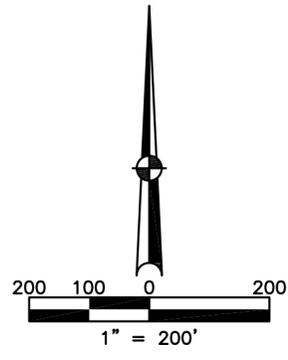

SECTION 14
SEE STAUNTON 22

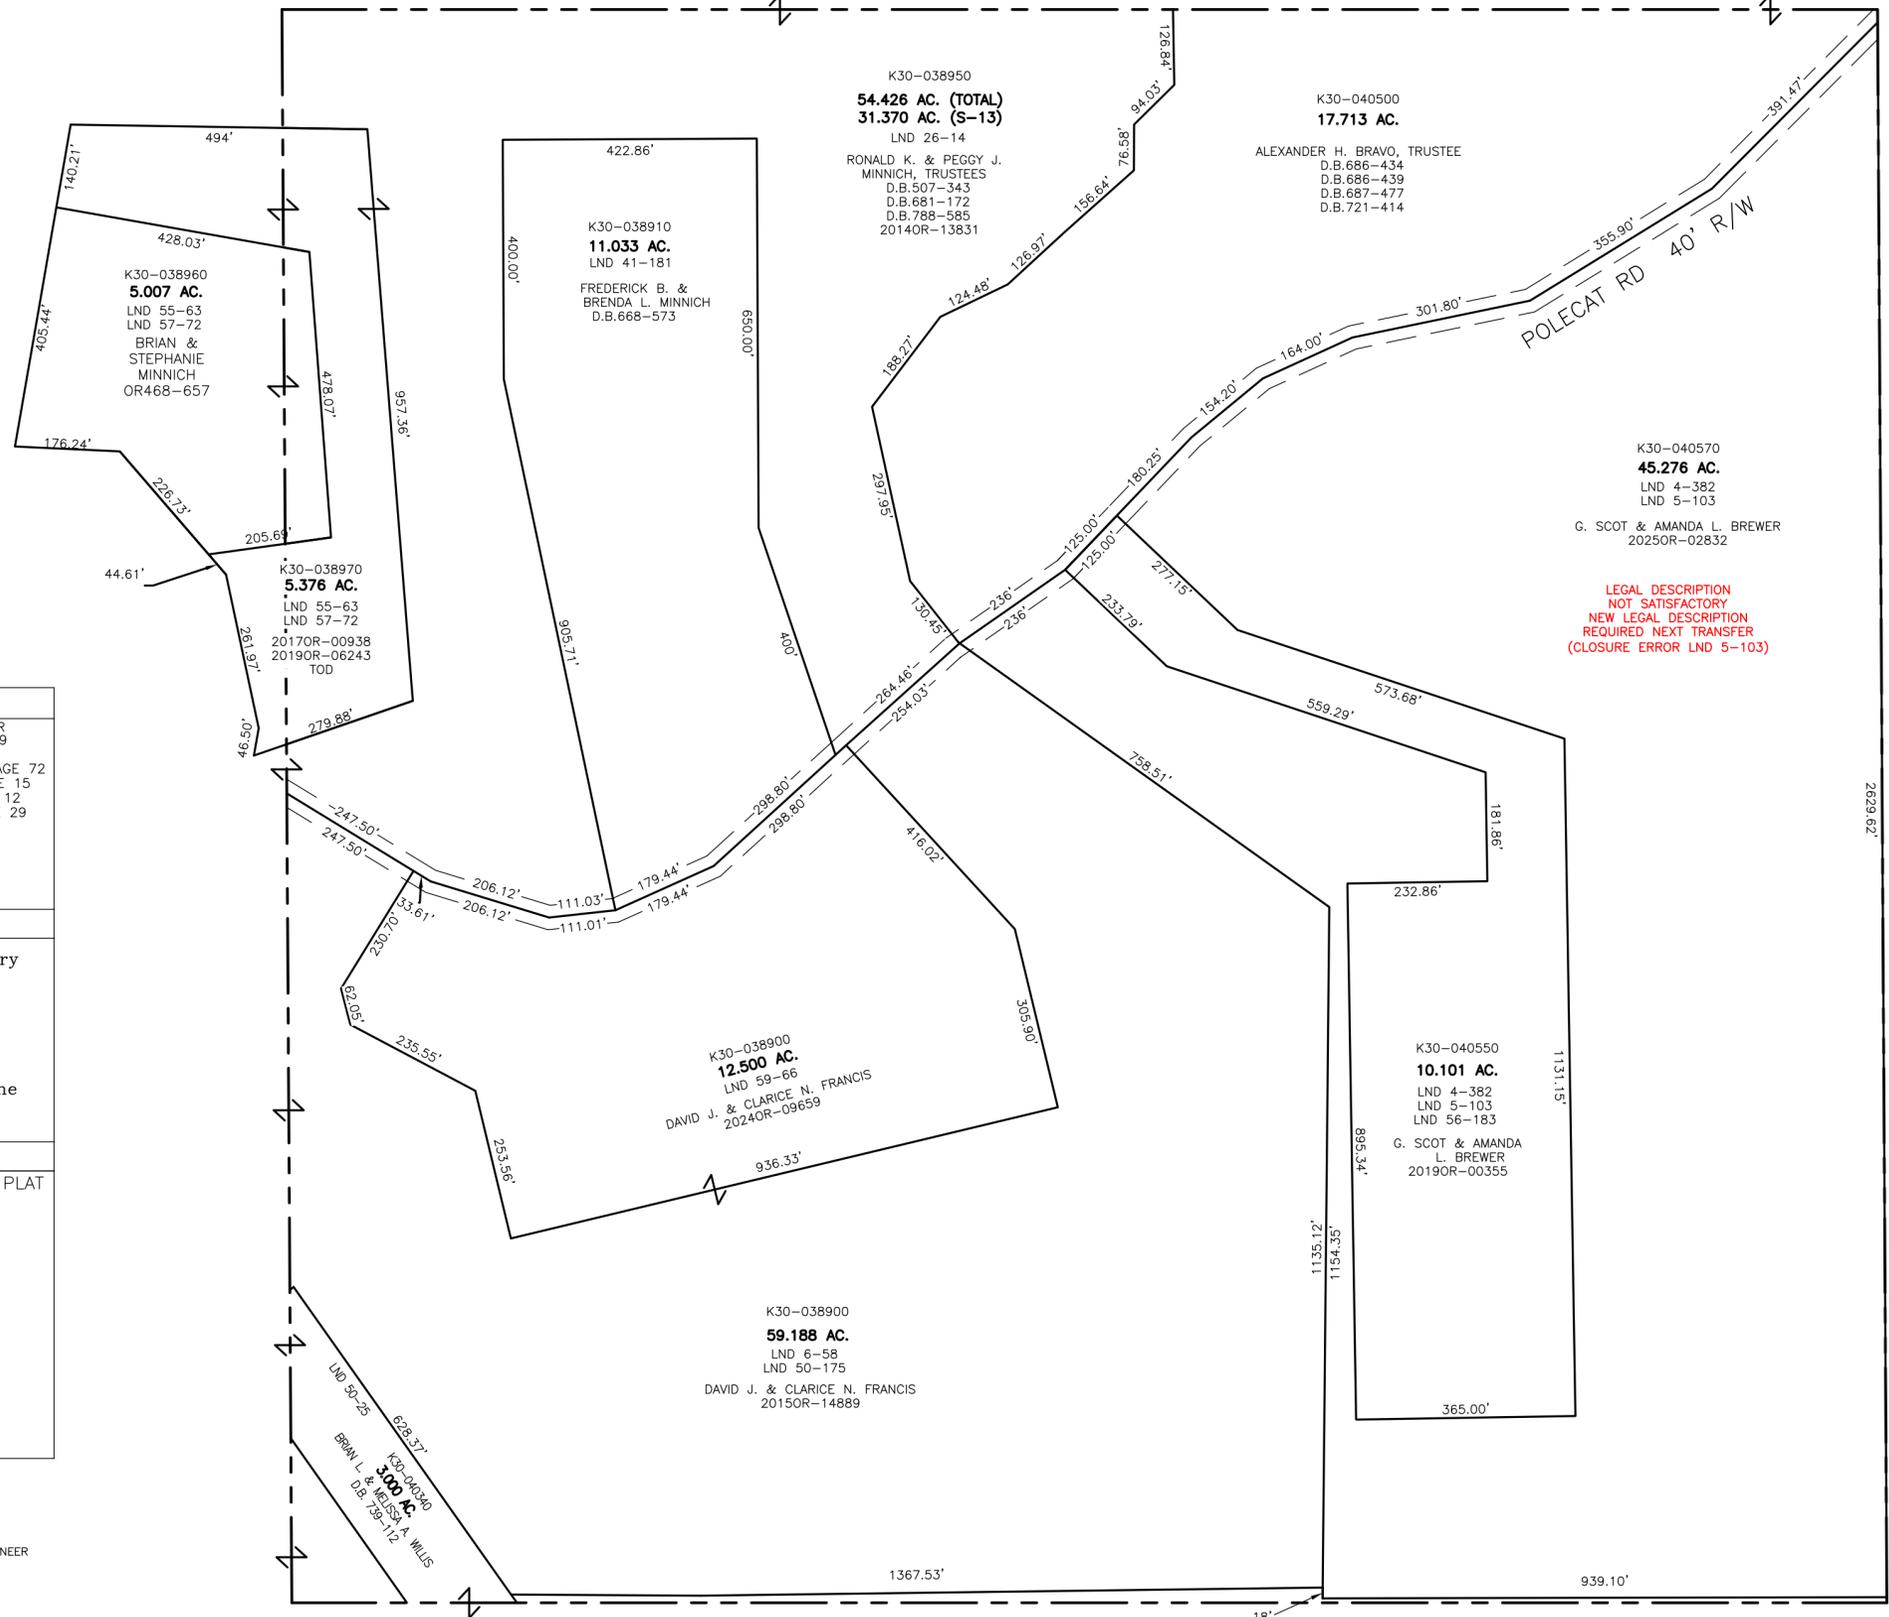

LEGAL DESCRIPTION
NOT SATISFACTORY
NEW LEGAL DESCRIPTION
REQUIRED NEXT TRANSFER
(CLOSURE ERROR LND 5-103)

ABBREVIATION LEGEND		
20140R-00759	=	RECORDER'S DOCUMENT NUMBER
OR 406-509	=	OFFICIAL RECORD 406 PAGE 509
D.B. 613-172	=	DEED BOOK 613, PAGE 172
REC. 15-72	=	RECORDER'S PLAT BOOK 15, PAGE 72
LND. 33-15	=	LAND SURVEY VOLUME 33, PAGE 15
LOT 19-12	=	LOT SURVEY VOLUME 19, PAGE 12
R.R. 8-29	=	ROAD RECORD VOLUME 8, PAGE 29
R/W	=	RIGHT OF WAY
C	=	CENTERLINE
AC.	=	ACRES
TWP.	=	TOWNSHIP
TR.	=	TRACT
IL	=	INLOT

LINE LEGEND	
	Blow-up Boundary
	Property Line
	Lot Split Line
	Section Line
	Centerline
	Right-of-Way Line
	Corporation Line

SURVEY INDEX		
LAND SURVEY	LOT SURVEY	RECORD PLAT
LND 4-382		
LND 5-103		
LND 6-58		
LND 26-14		
LND 41-181		
LND 50-25		
LND 50-175		
LND 55-63		
LND 55-72		
LND 56-183		
LND 59-66		

PREPARED BY: MIAMI COUNTY ENGINEER'S MAP DEPARTMENT
PAUL P. HUELSKAMP, P.E., P.S., COUNTY ENGINEER

DATE: February 02, 2022 Joshua Vincent
REVISED: July 17, 2025 MSTORMS

SECTION 7
SEE STAUNTON 12