


N.W. QR SECTION

SMDA NUMBER  
K30-ST009A-

SCALE - 1" = 200'

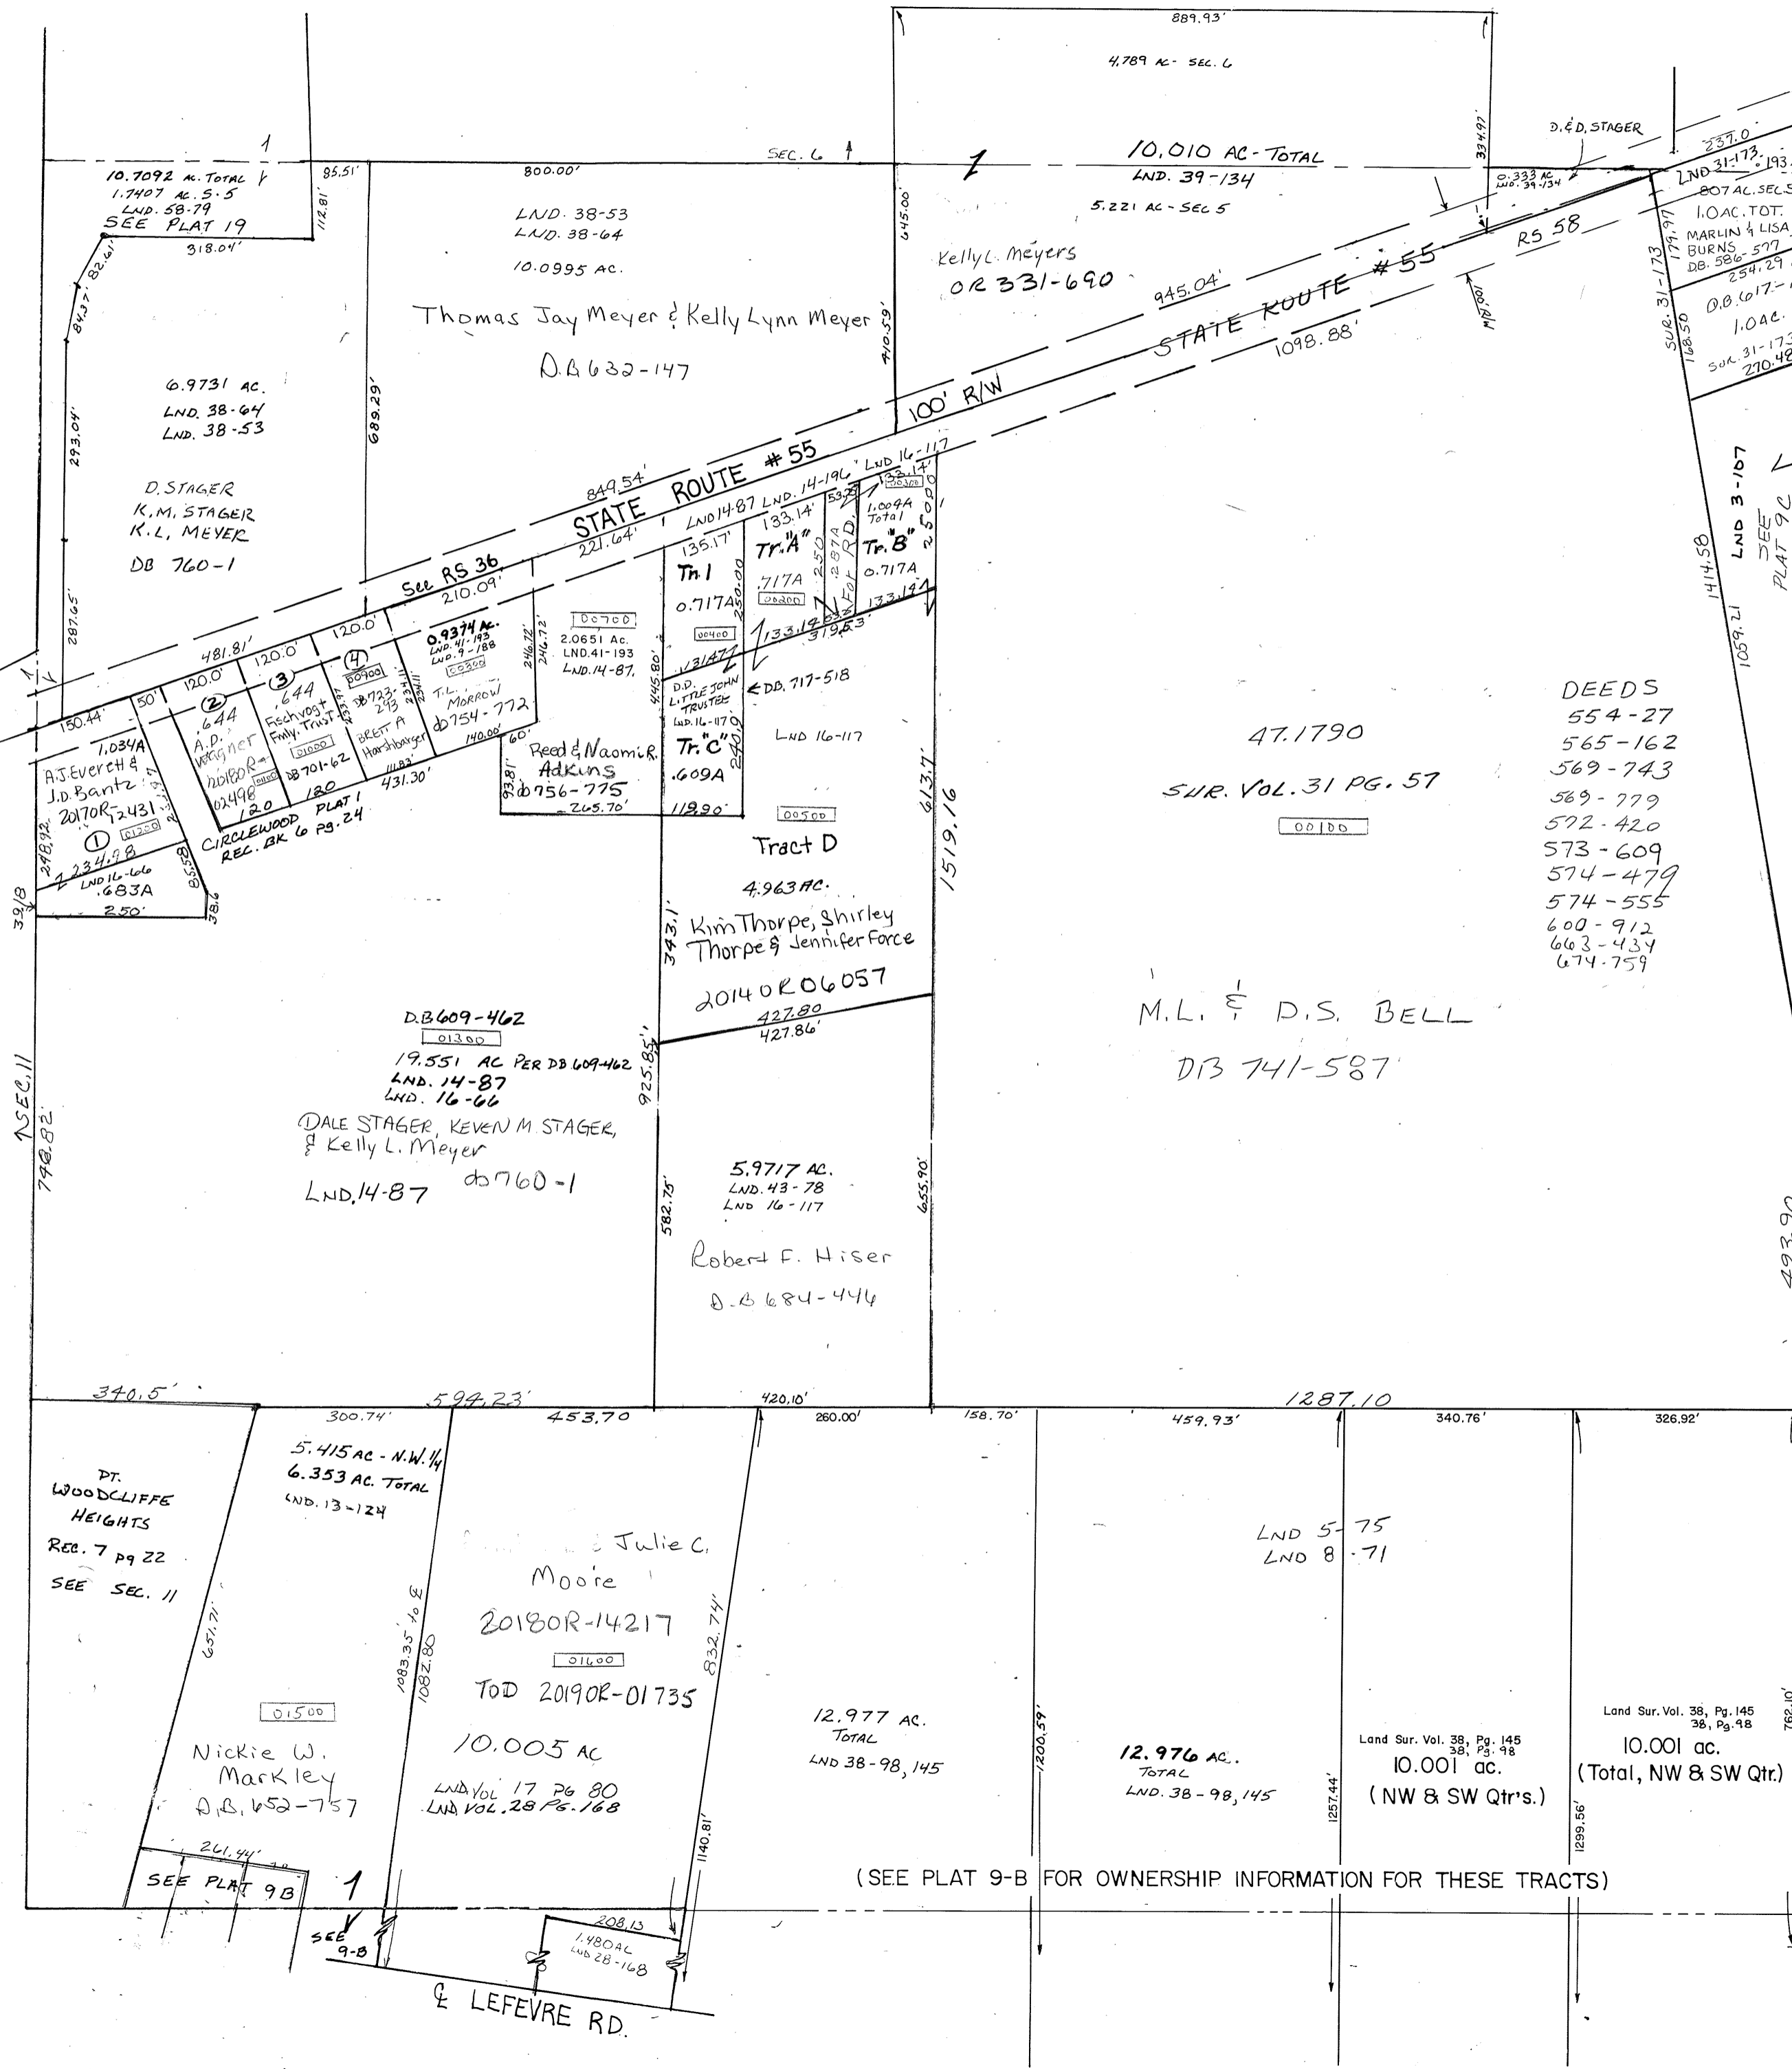

- SURVEYS**
- |            |       |                                    |
|------------|-------|------------------------------------|
| Vol 2      | Pg 37 | S Pt of Sec                        |
| " 3        | " 49  | NE Pt. SE                          |
| " 3        | " 75  | Pt. E Line - @ Sayers Rd.          |
| " 3        | " 107 | NW, Cor. NE.                       |
| " 5        | " 75  | S. Cen. Pt. NW, S. N. Cen. Pt. SW. |
| " 5        | " 129 | SW, Cor. NW.                       |
| " 5        | " 145 | SE, Pt. SE.                        |
| " 7        | " 184 | S. Cen. Pt. NE.                    |
| " 8        | " 71  | Cen. Pt. Sec.                      |
| " 8        | " 118 | NW, Cor. SE.                       |
| " 9        | " 188 | Cen. Pt. NW.                       |
| " 10       | " 14  | NW, Cor. SW.                       |
| SubDN 1    | " 9   | Cen. Pt. S 1/2                     |
| " 1        | " 40  | N. Pt. SW.                         |
| " 1        | " 66  | SW, Cor. NW.                       |
| Vol 13     | " 69  | N. Cen. Pt. SE.                    |
| " 14       | " 1   | Cen. W. Side SW.                   |
| " 14       | " 43  | Cen. Pt. SW.                       |
| " 14       | " 87  | Cen. Pt. W. Side NW.               |
| R.S. 8     | " 28  | N. Cen. Pt. SW.                    |
| Vol 14     | " 136 | E. Cen. Pt. SW.                    |
| Sub Div. 1 | " 3   | Cen. Pt. W. Side NW.               |
| 9          | " 191 | Cen. Pt. SE.                       |
- DEEDS**
- 554-27
  - 565-162
  - 569-743
  - 569-779
  - 572-420
  - 573-609
  - 574-479
  - 574-555
  - 600-912
  - 663-434
  - 674-759
- LND 38 pg 53** N. pt NW 1/4  
**LND 38 - 64** N. PART N.W. 1/4  
**LND. 41-193 - NW PT. NW QTR.**  
**LND. 43-78**  
**LND 58-79**



(SEE PLAT 9-B FOR OWNERSHIP INFORMATION FOR THESE TRACTS)