


SMDA NUMBER
K30-ST010

SCALE - 1" = 330'



SEC. 36 Lost Creek

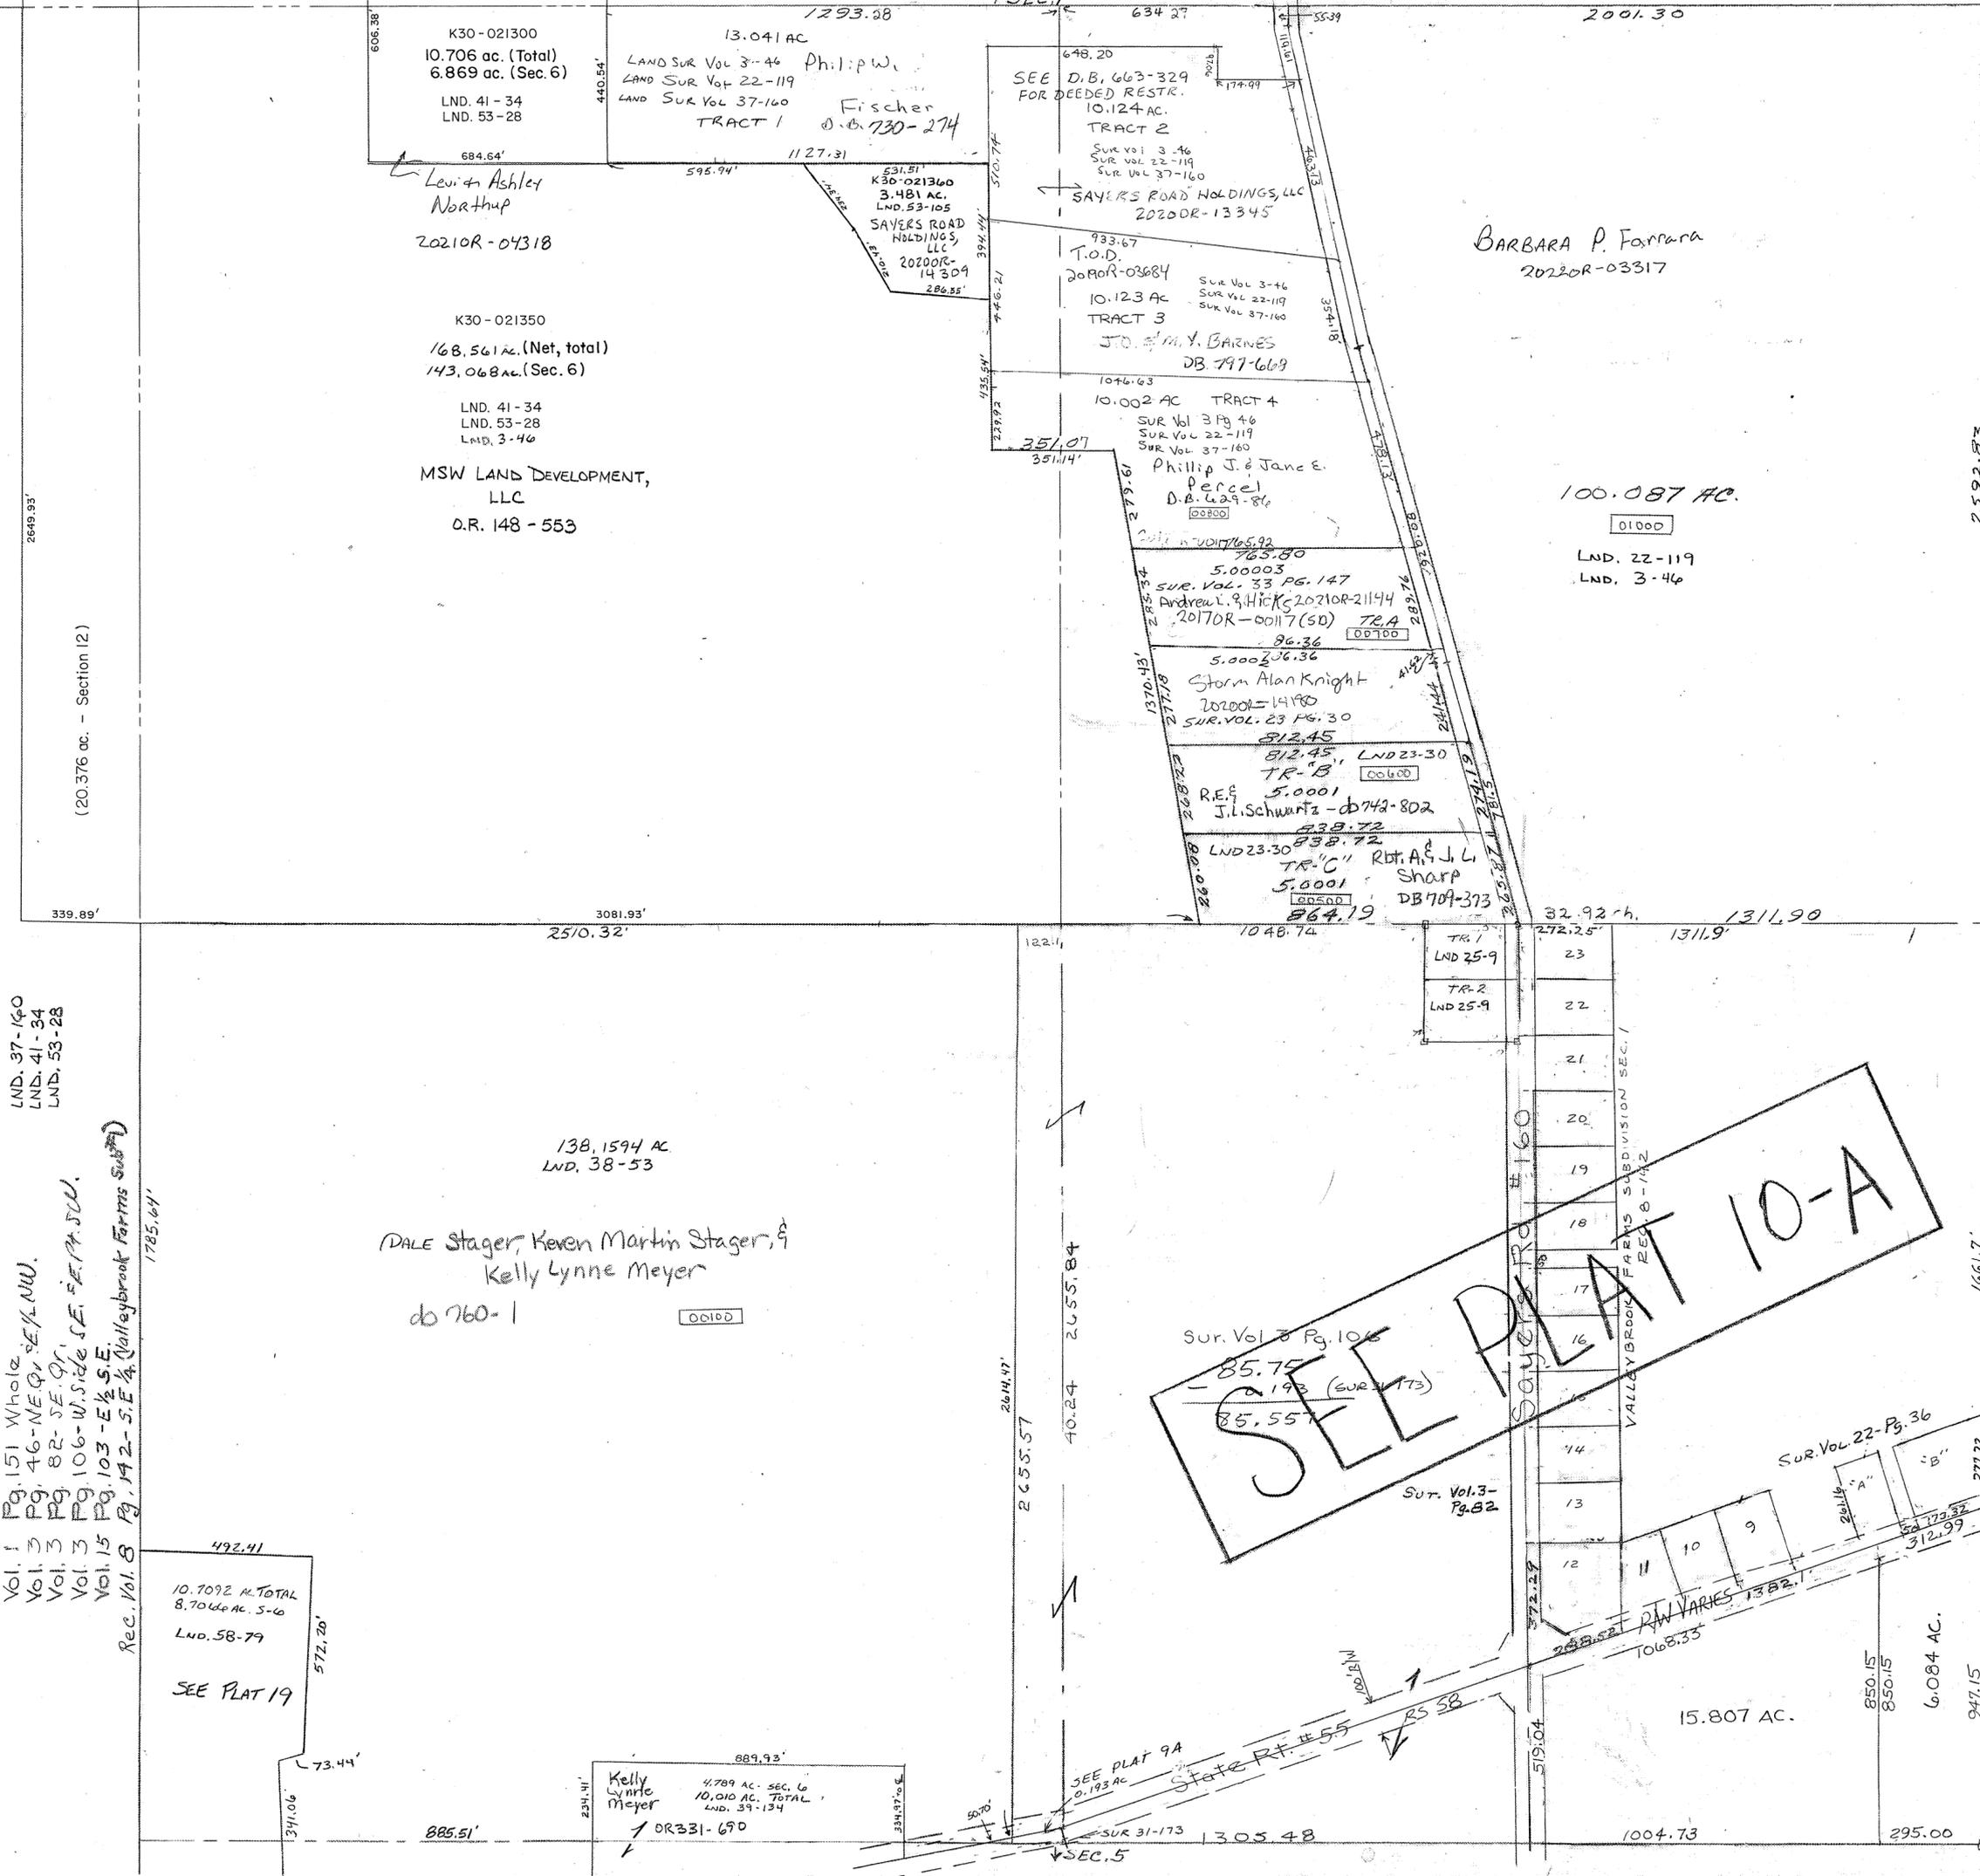

Surveys

- Vol. 1 Pg. 151 Whole
- Vol. 3 Pg. 46-NE Q. 1/4 NW.
- Vol. 3 Pg. 82-SE Q. 1/4
- Vol. 3 Pg. 106-W. side S.E. 1/4 SW.
- Vol. 15 Pg. 103-E 1/2 S.E.
- Rec. Vol. 8 Pg. 142-S.E. 1/4 (Valleybrook Farms Sub D)
- LND. 37-140
- LND. 41-34
- LND. 53-28

492.41
10.7092 AC. TOTAL
8.706 AC. S-60
LND. 58-79
SEE PLAT 19

889.93'
Kelly Lynne Meyer
4.789 AC. SEC. 6
10,010 AC. TOTAL
LND. 39-134
OR 331-690

SEE PLAT 10-A