

Range 10

Town 1


Section 6

Staunton Township

Plat No. 10

SMDA NUMBER
K30-ST010

SCALE - 1" = 330'

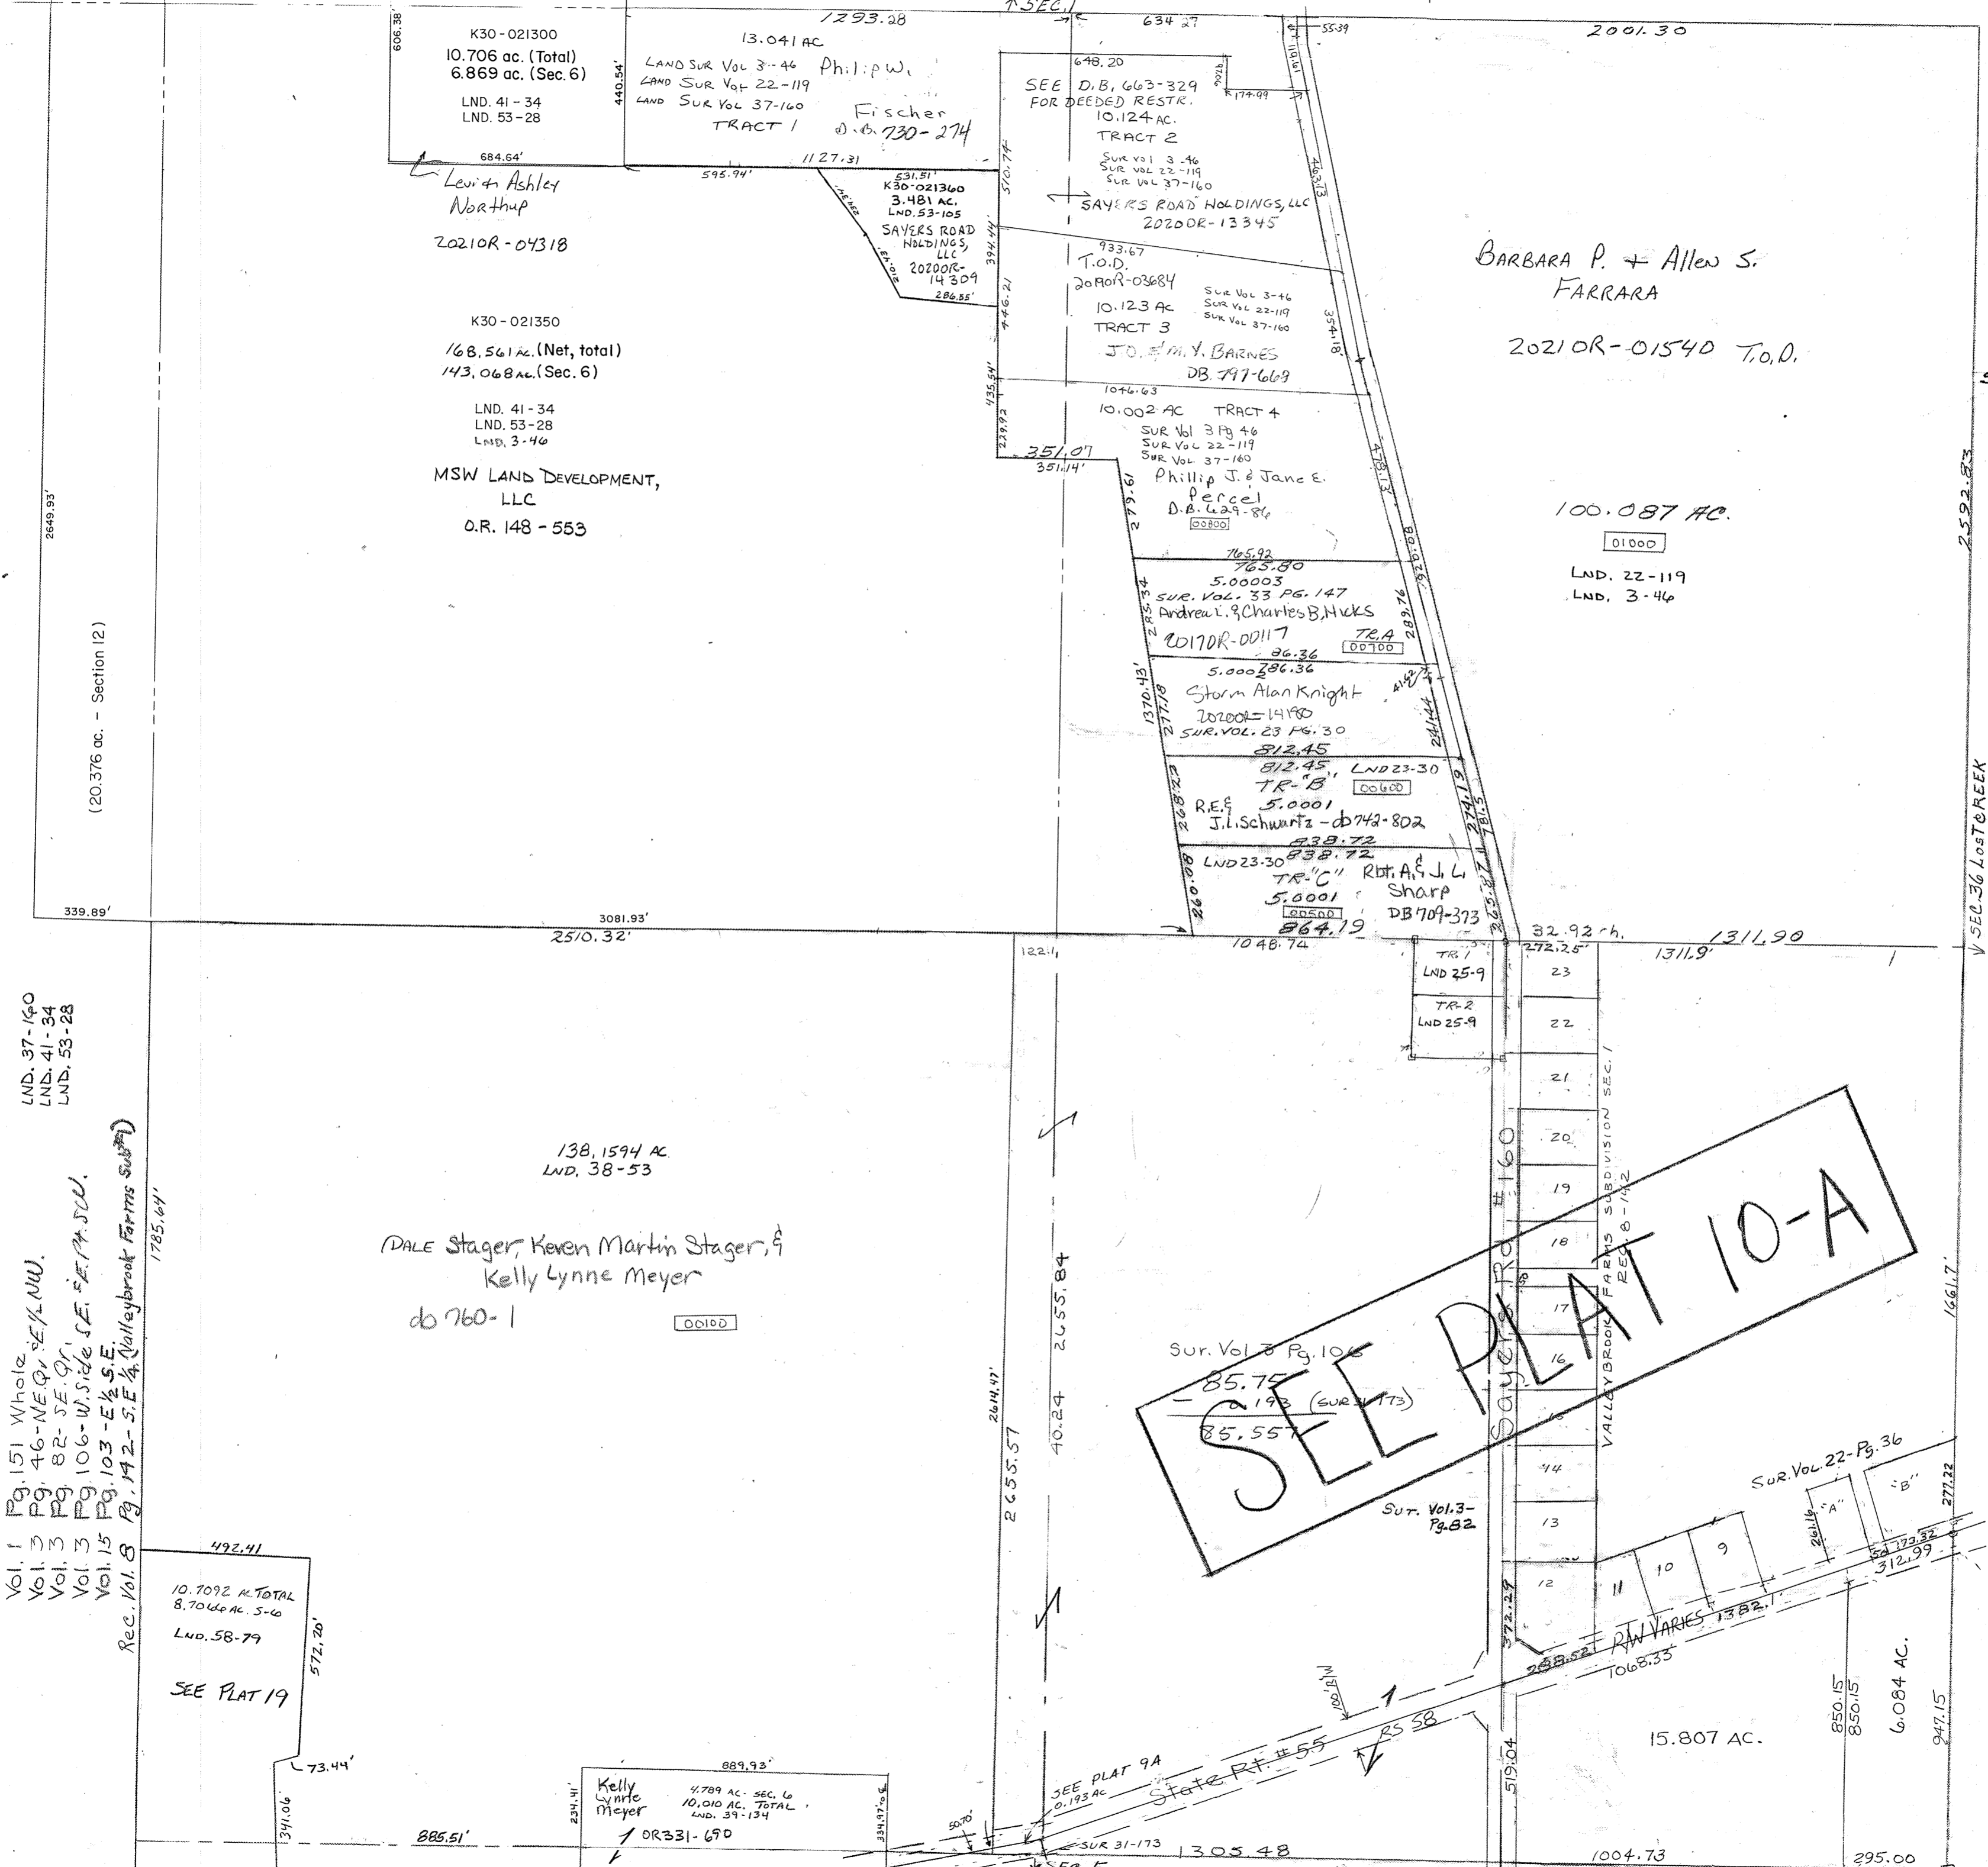

Vol. 1 Pg. 151 Whole
Vol. 3 Pg. 46-NE Q1 SE 1/4 NW
Vol. 3 Pg. 82-SE Q1
Vol. 3 Pg. 106-W. Side SE 1/4 SW
Vol. 15 Pg. 103-E 1/4 S.E.
Rec. Vol. 8 Pg. 142-S.E. 1/4 Valleybrook Farms Sub P1

10.7092 AC. TOTAL
8.70 AC. AC. 5-0
LND. 58-79
SEE PLAT 19

138,1594 AC.
LND. 38-53

DALE Stager, Keven Martin Stager, &
Kelly Lynne Meyer
do 760-1

Kelly Lynne Meyer
4.789 AC. SEC. 6
10,010 AC. TOTAL
LND. 39-134
OR331-690

SEE PLAT 10-A

REVISED 3-11-21
MSTORNS