


TOWNSHIP OF STAUNTON

MIAMI COUNTY, OHIO


SECTION 7 TOWN 1 RANGE 11

PLAT 12

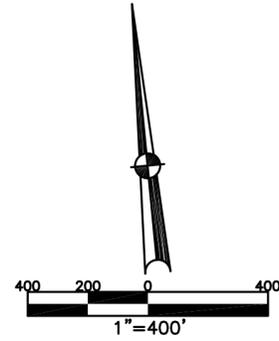

ABBREVIATION LEGEND		
20140R-07759	=	RECORDER'S DOCUMENT NUMBER
D.B. 613-172	=	DEED BOOK 613, PAGE 172
O.R. 001-500	=	OFFICIAL RECORDS BK. 001, PAGE 500
REC. 15-72	=	RECORDER'S PLAT BOOK 15, PAGE 72
LND. 33-15	=	LAND SURVEY VOLUME 33, PAGE 15
LOT 19-12	=	LOT SURVEY VOLUME 19, PAGE 12
R.R. 8-29	=	ROAD RECORD VOLUME 8, PAGE 29
R/W	=	RIGHT OF WAY
C	=	CENTERLINE
AC.	=	ACRES
TWP.	=	TOWNSHIP
TR.	=	TRACT
②	=	LOT CREATED BY RECORDER'S PLAT

SURVEY INDEX		
LND. 2 - 70		REC. 8 - 32
LND. 2 - 78		REC. 8 - 110
LND. 5 - 68		REC. 8 - 111
LND. 5 - 108		REC. 21 - 12
LND. 10 - 11		REC. 25 - 80
LND. 10 - 117		
LND. 10 - 122		
LND. 10 - 138		
LND. 10 - 163		
LND. 10 - 172		
LND. 10 - 173		
LND. 10 - 174		
LND. 10 - 182		
LND. 10 - 183		
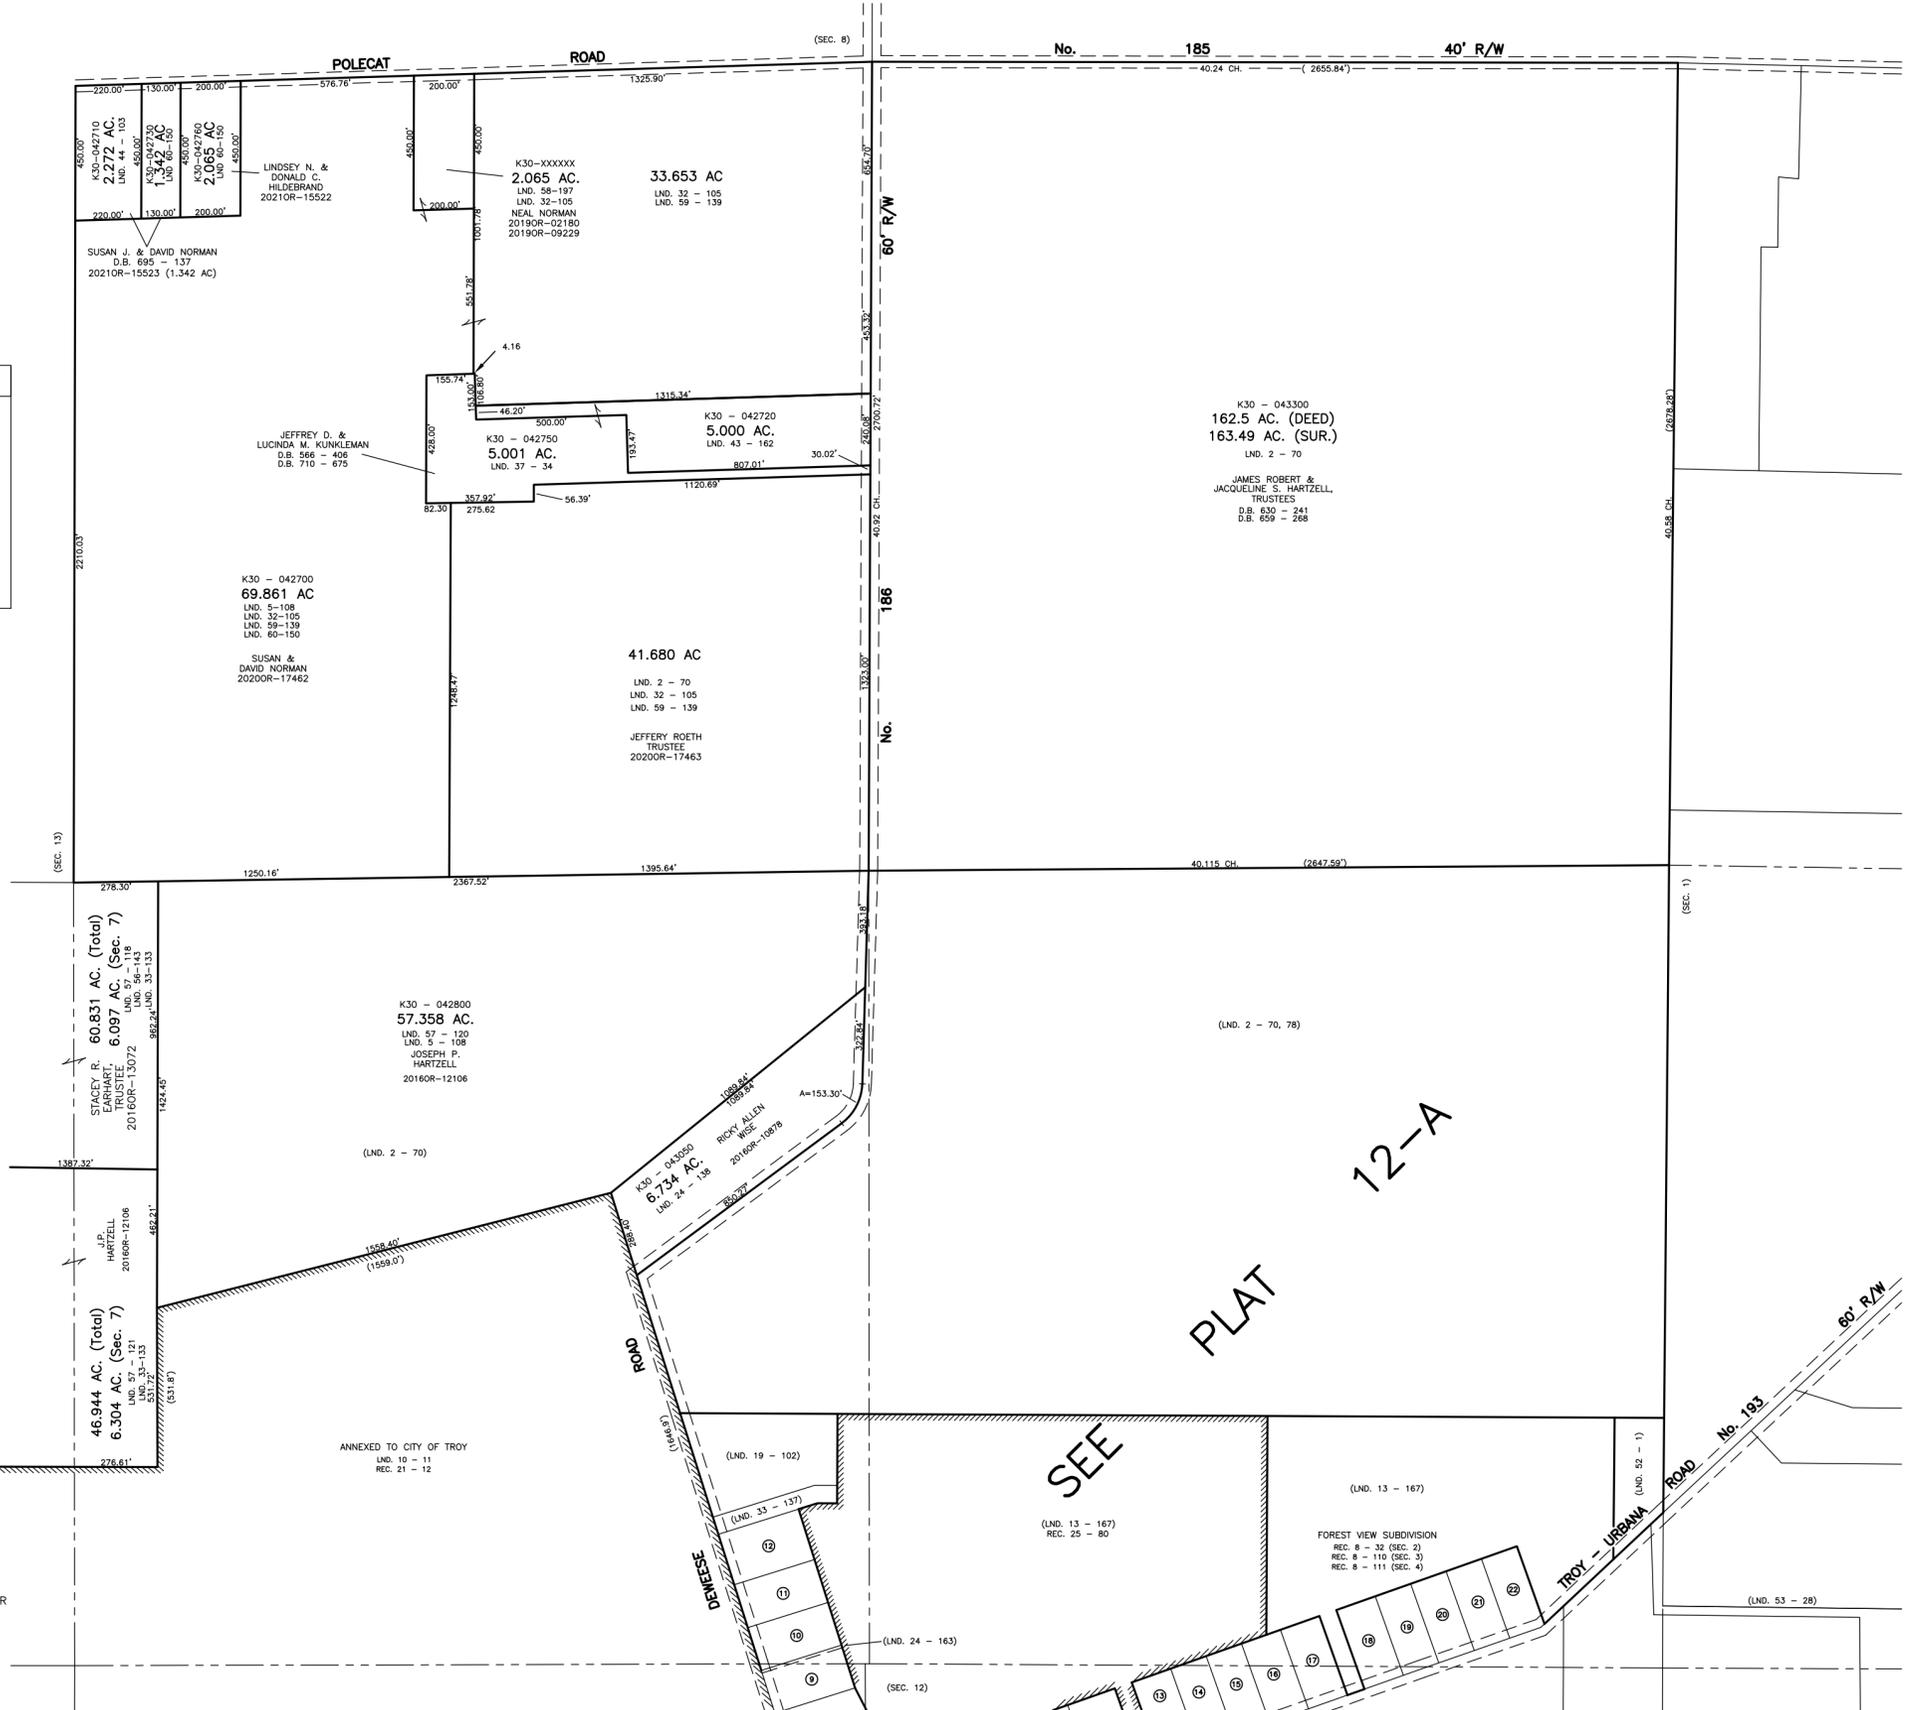

PREPARED BY: MIAMI COUNTY ENGINEER'S MAP DEPARTMENT
 PAUL P. HUELSKAMP, P.E., P.S., COUNTY ENGINEER
 DATE: JUNE 3, 2010
 REVISED: September 7, 2021 MSTORMS