

# STAUNTON TWP.

# MIAMI COUNTY, OHIO

# PLAT 17


## Section 10, Town 1, Range 10

## SEC. 10

1" = 400'

SMDA NUMBER  
K30-ST017-\_-\_-\_-\_-

CITY OF TROY

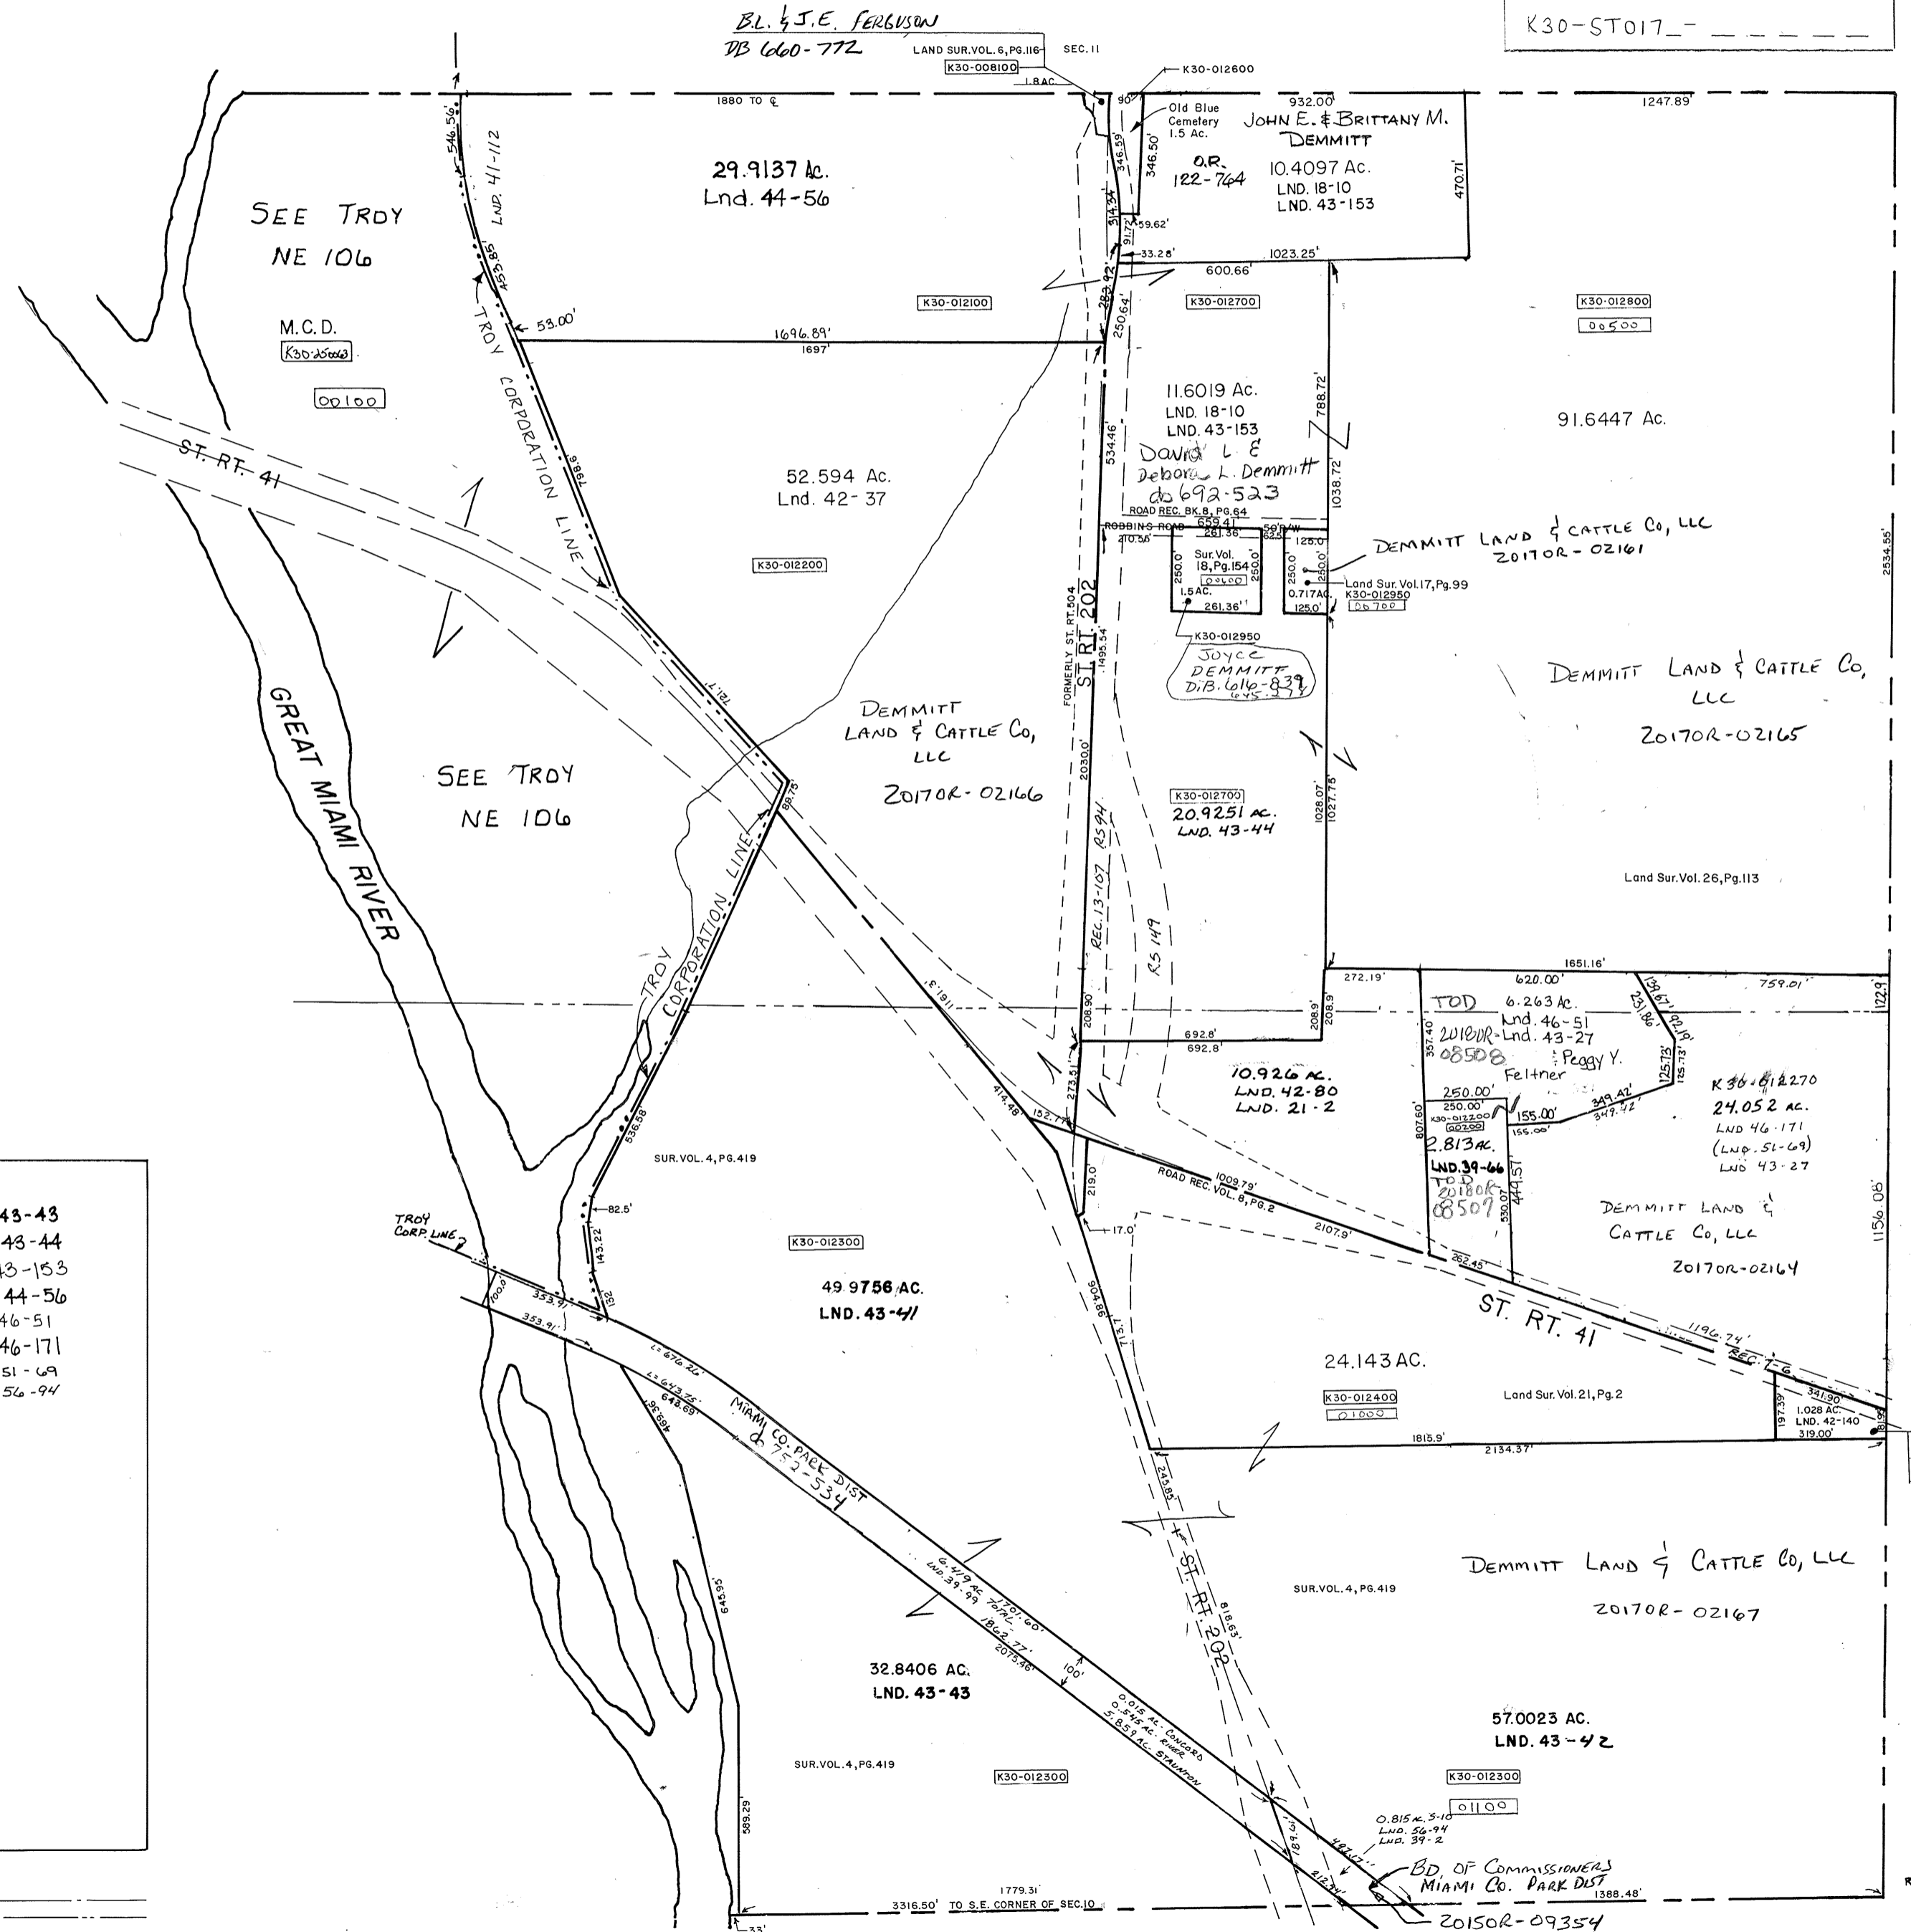

CONCORD TWP.  
SEC. 34

SURVEYS	
Land Sur. Vol. 2, Pg. 26	Lnd. 43-43
3, 330	Lnd. 43-44
3, 430	Lnd. 43-153
4, 1	Lnd. 44-56
4, 213	Lnd. 46-51
4, 419	Lnd. 46-171
6, 116	LND. 51-69
17, 99	LND. 56-94
18, 10	
18, 154	
21, 2	
26, 113	
39, 66	
39, 99	
39, 2	
41, 112	
42-37	
42-80	
42-140	
43-27	
ROAD RECORD BOOK 8, PG. 64	
RECORDER'S BOOK 7, PG. 69	
REC. 19-79	

CENTERLINE \_\_\_\_\_  
 SECTIONLINE \_\_\_\_\_  
 HALF SECTIONLINE \_\_\_\_\_  
 ROAD & HIGHWAY RIGHT OF WAY \_\_\_\_\_  
 PROPERTY LINE \_\_\_\_\_

SCALE:  
1" = 400'

REVISED: 2-23-2017  
DVENTURA