

# STAUNTON TWP.

MIAMI COUNTY, OHIO

# PLAT 17


Section 10, Town 1, Range 10

SEC. 10

1" = 400'

SMDA NUMBER  
K30-ST017-\_\_\_\_\_

CITY OF TROY

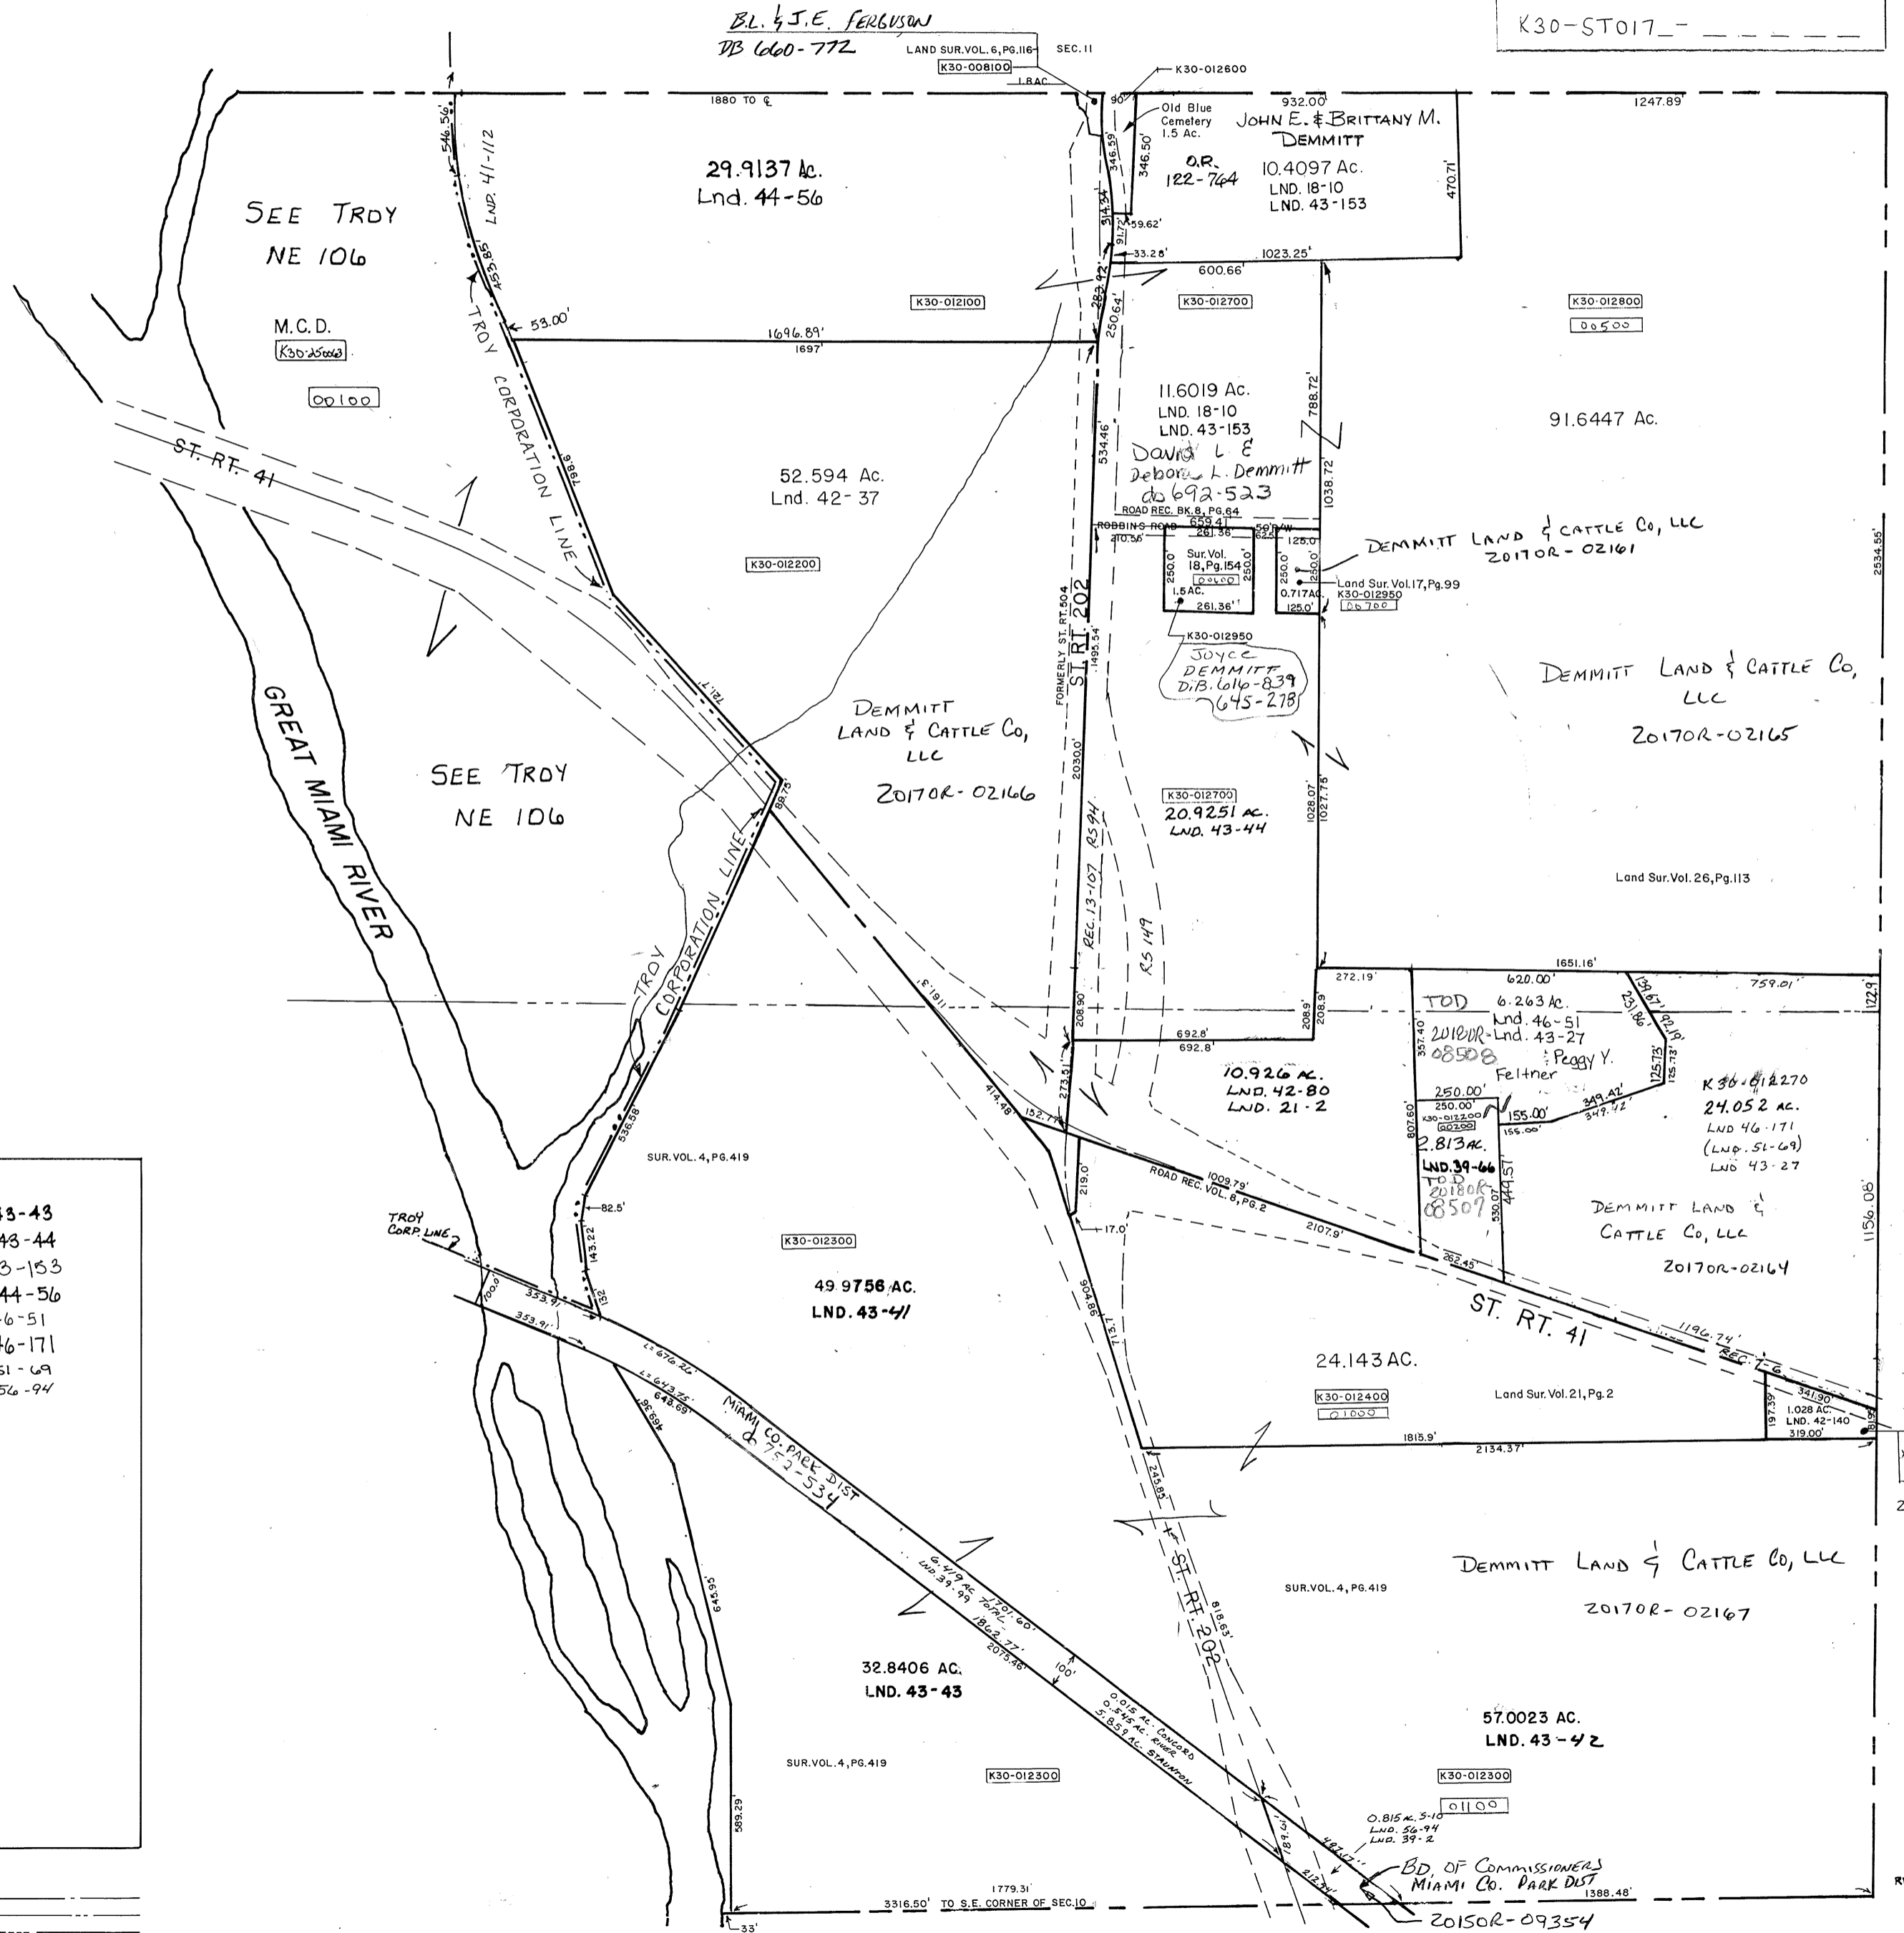

CONCORD TWP.  
SEC. 34

SURVEYS		
Land Sur. Vol. 2, Pg. 26		Lnd. 43-43
3, 330		Lnd. 43-44
3, 430		Lnd. 43-153
4, 1		Lnd. 44-56
4, 213		Lnd. 46-51
4, 419		Lnd. 46-171
6, 116		LND. 51-69
17, 99		LND. 56-94
18, 10		
18, 154		
21, 2		
26, 113		
39, 66		
39, 99		
39, 2		
41, 112		
42-37		
42-80		
42-140		
43-27		
ROAD RECORD BOOK 8, PG. 64		
RECORDER'S BOOK 7, PG. 69		
REC. 19-79		

CENTERLINE \_\_\_\_\_  
 SECTIONLINE \_\_\_\_\_  
 HALF SECTIONLINE \_\_\_\_\_  
 ROAD & HIGHWAY RIGHT OF WAY \_\_\_\_\_  
 PROPERTY LINE \_\_\_\_\_

SCALE:  
1" = 400'

REVISED: 2-23-2017  
DVENTURA