

STAUNTON TWP.

MIAMI COUNTY, OHIO

PLAT 19


Section 11, Town 1 Range 10

SCALE: 1" = 400' SEC. 11

SMDA NUMBER
K30-ST019-

492.41'
10.7092 AC. TOTAL
8.7066 AC. S-6
1.7407 AC. S-5
0.2619 AC. S-11
LND. 58-79

SURVEYS		
LAND SURVEYS	Vol. 13 Pg. 49	Lnd. 44-56
Vol. 1 Pg. 69		Lnd. 47-16
		LND 45-140
2	26	
3	35	
	14	170
4	63	181
	15	14
	97	88
5	347	193
	357	23
	49	138
	71	5
	80	10
	129	15
6	55	146
	64	193
	114	110
	116	131
	155	188
7	68	193
	70	122
	154	21
	18	52
	19	76
	29	46
	32	63
	109	24
	125	25
	131	103
	175	27
9	11	28
	62	31
	74	36
	145	93
	172	177
	197	180
10	14	30
	30	67
	39	64
	40	23
	53	37
	20	22
11	20	38
	39	53
	57	41
	58	112
	184	42-160
		LND. 44-5
		Lnd. 44-55
		LND. 48-84
		LND. 50-32
		LND. 56-156
		LND. 58-79
RECORDER'S BOOK	Vol. 6 Pg. 95	
	7	22
		88
		89
		116
	8	135
	10	50

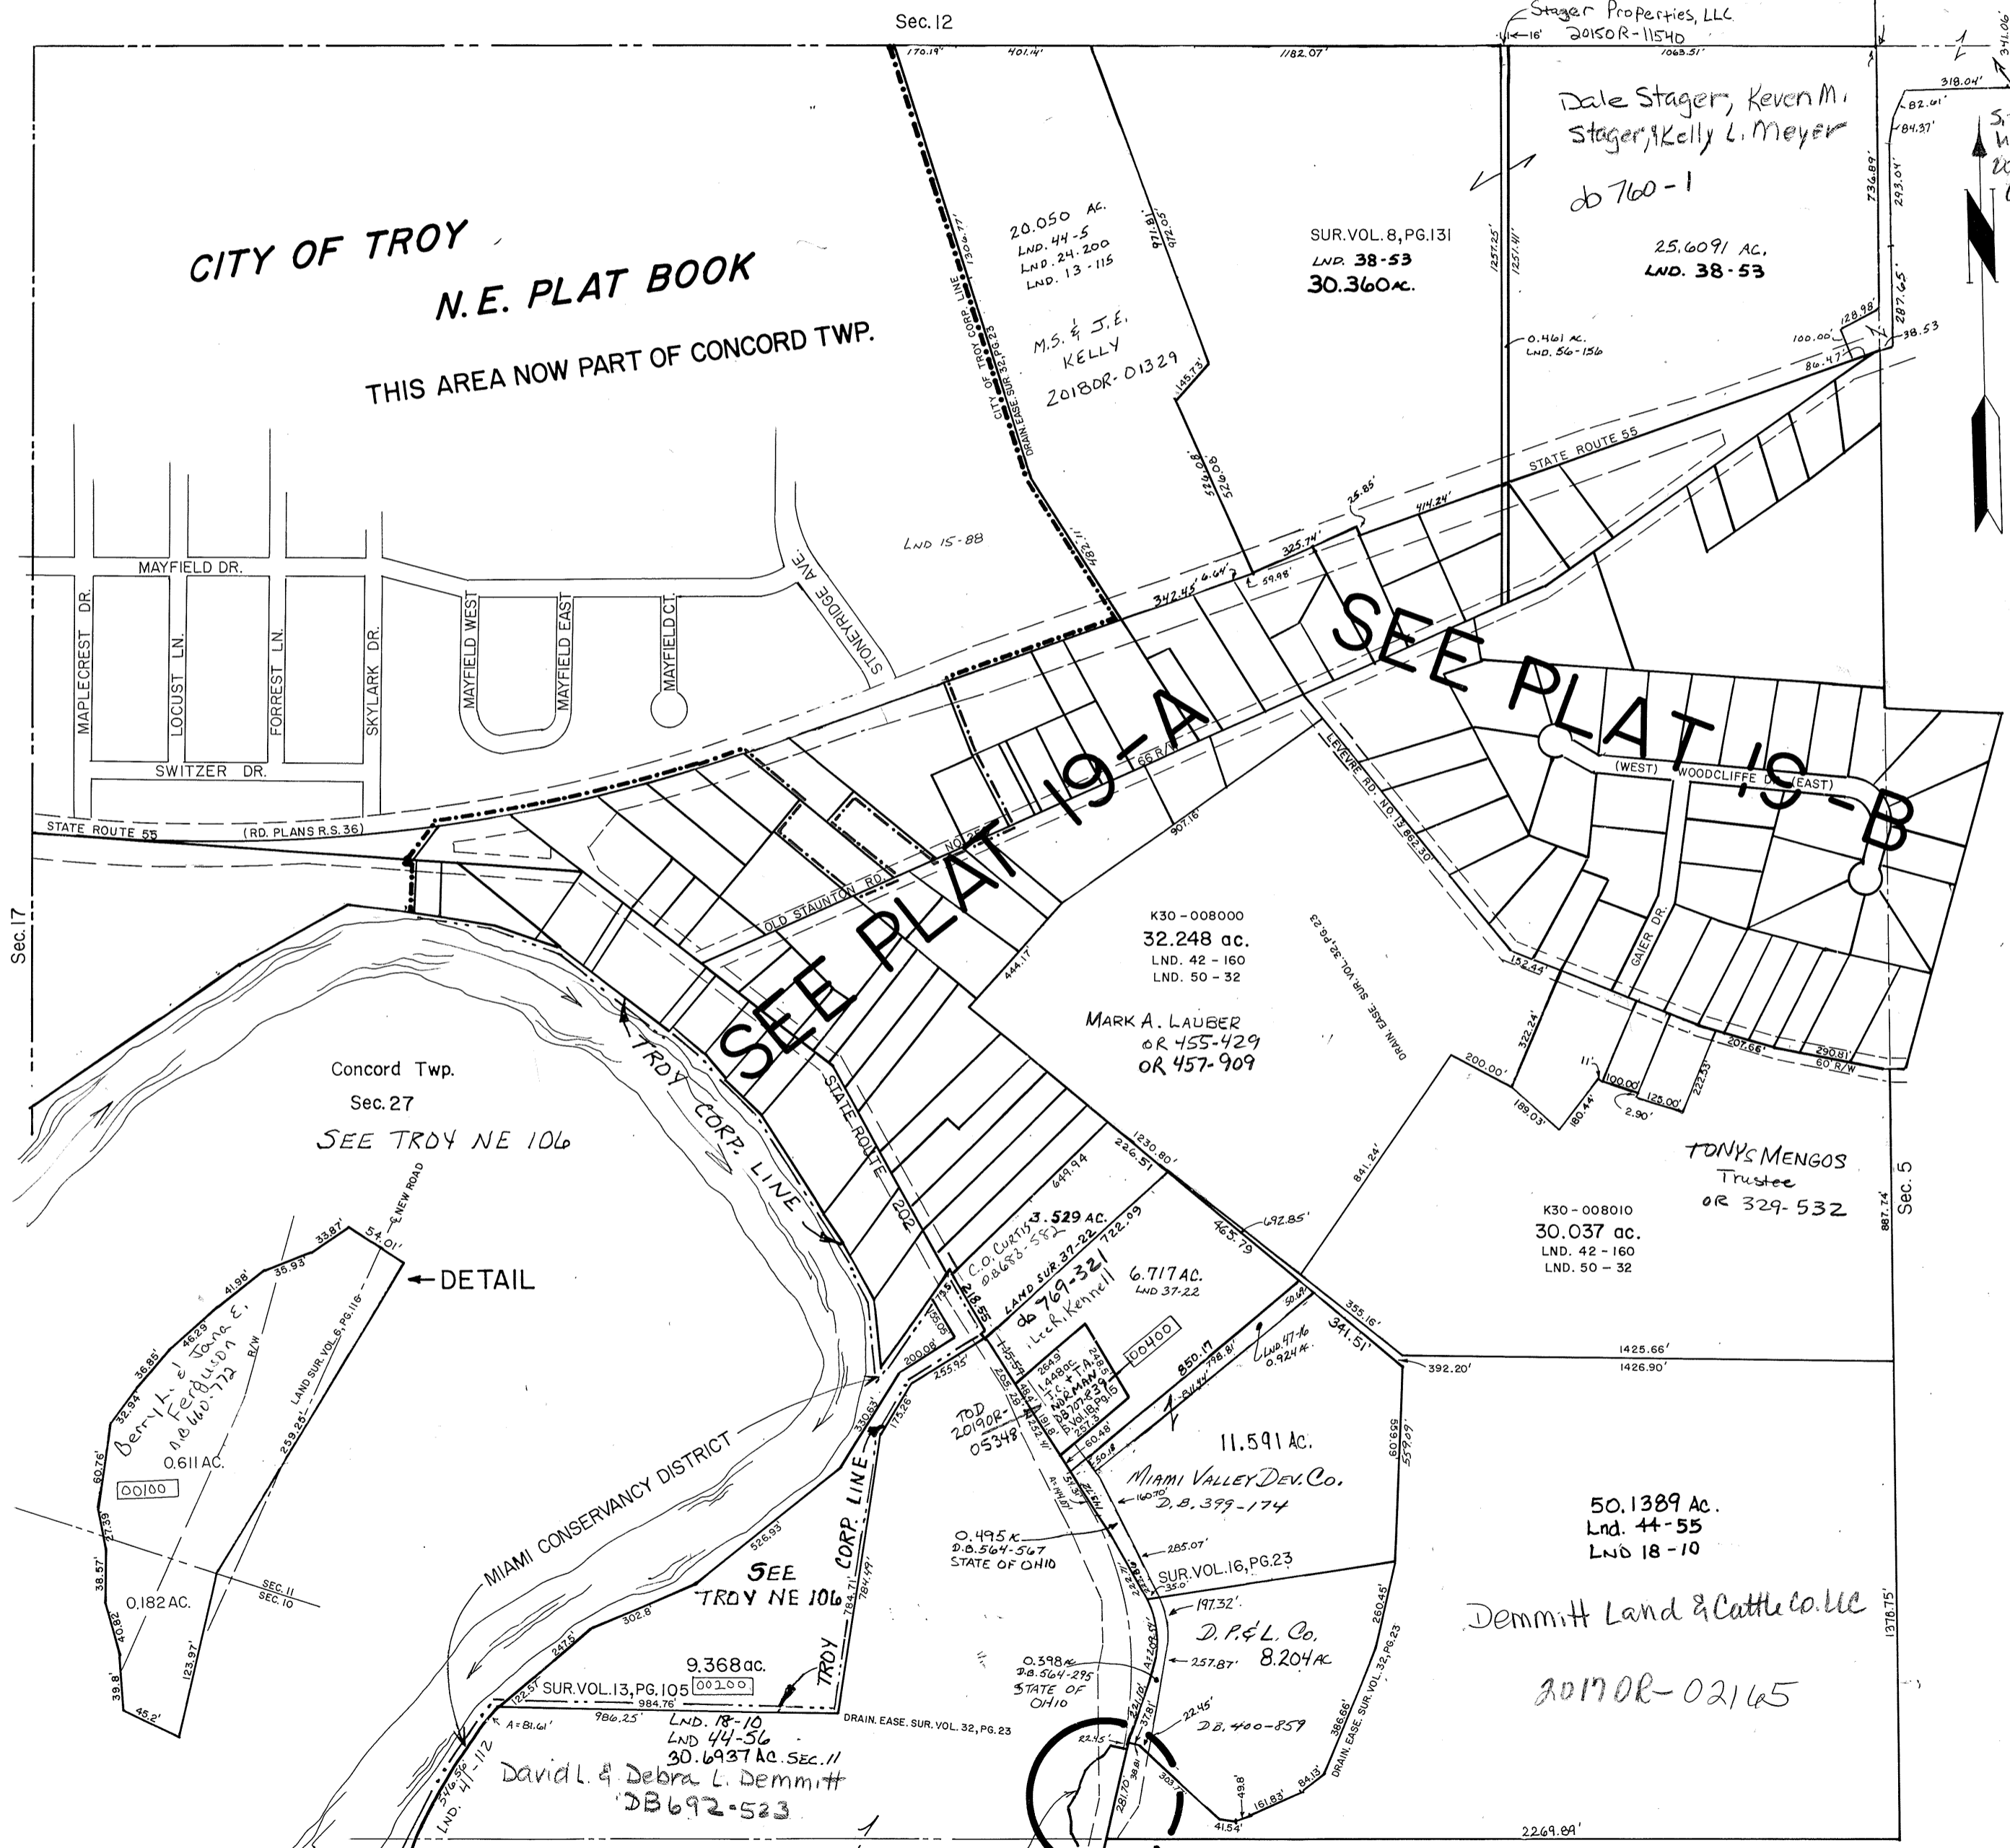

← DETAIL

See DETAIL at left

REC. BK. 13 pg 107-110
SR. 202 & 504