
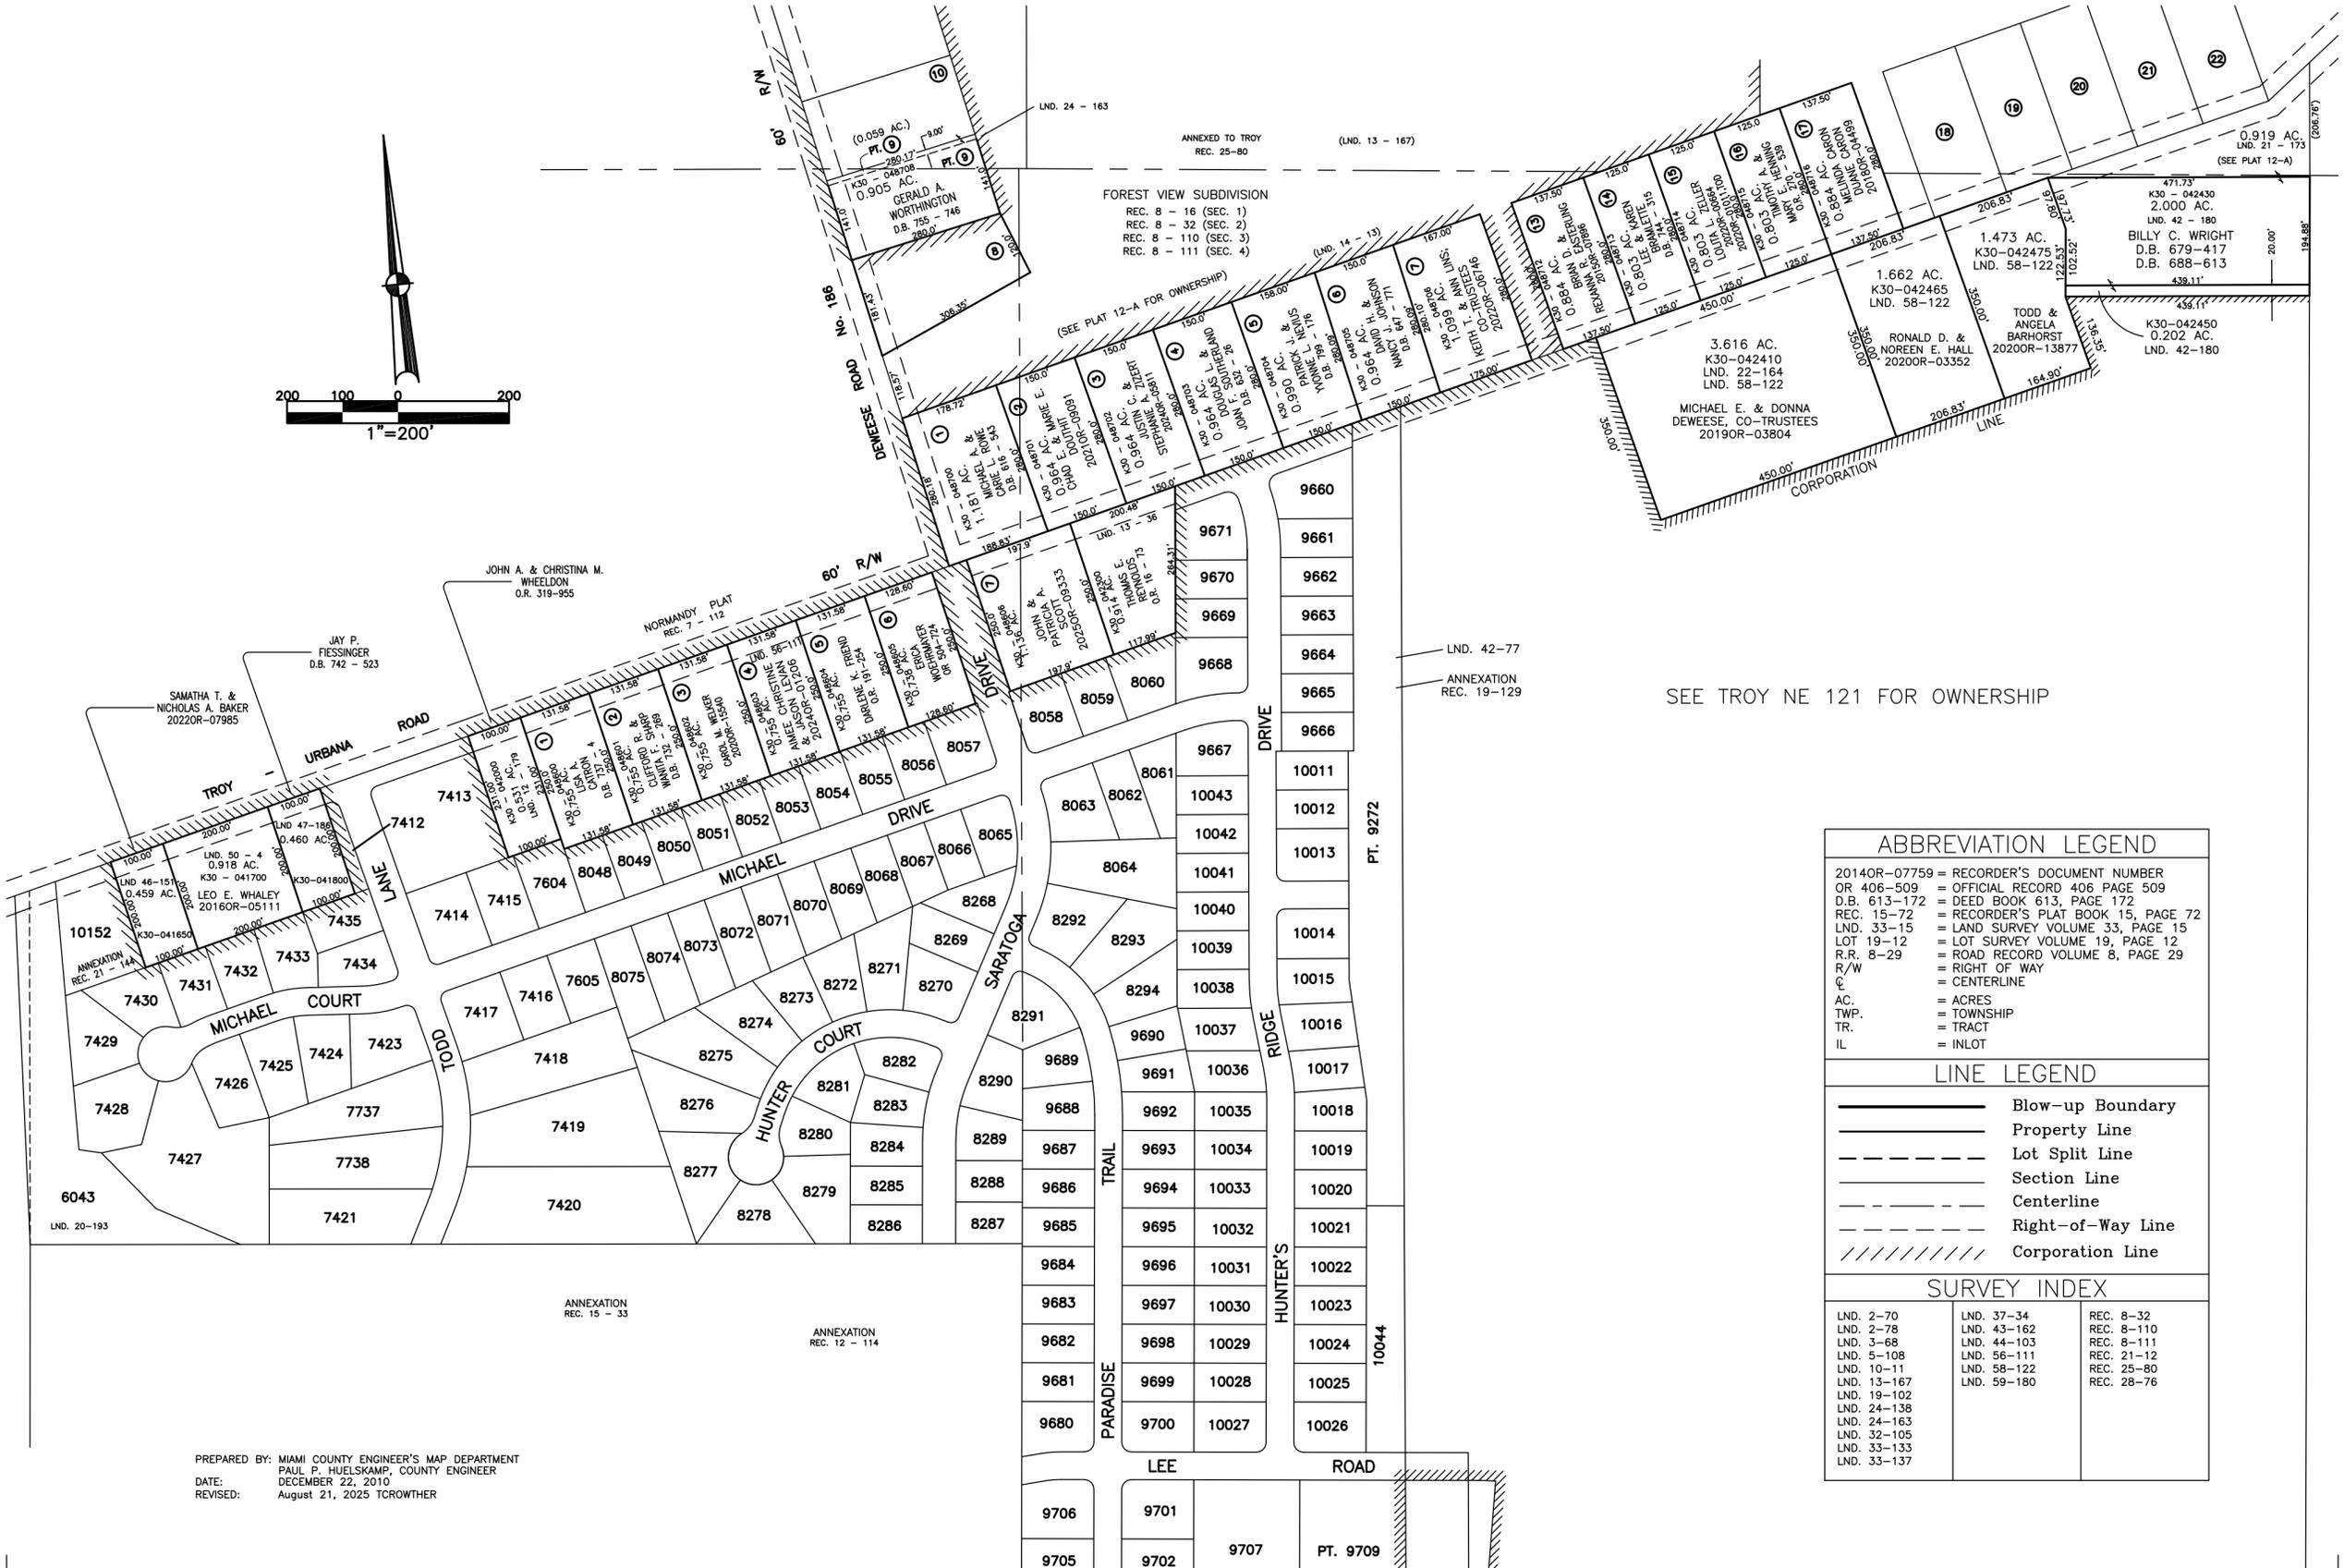


TOWNSHIP OF STAUNTON  
MIAMI COUNTY, OHIO

PART NORTH HALF  
SECTION 12 TOWN 1 RANGE 10

PARCEL NUMBER  
K30-\_\_\_\_\_

PLAT 20A

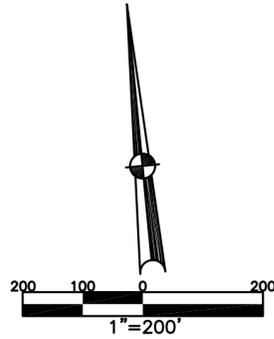

SEE TROY NE 121 FOR OWNERSHIP

ABBREVIATION LEGEND		
2014OR-07759	=	RECORDER'S DOCUMENT NUMBER
OR 406-509	=	OFFICIAL RECORD 406 PAGE 509
D.B. 613-172	=	DEED BOOK 613, PAGE 172
REC. 15-72	=	RECORDER'S PLAT BOOK 15, PAGE 72
LAND. 33-15	=	LAND SURVEY VOLUME 33, PAGE 15
LOT 19-12	=	LOT SURVEY VOLUME 19, PAGE 12
R.R. 8-29	=	ROAD RECORD VOLUME 8, PAGE 29
R/W	=	RIGHT OF WAY
C	=	CENTERLINE
AC.	=	ACRES
TWP.	=	TOWNSHIP
TR.	=	TRACT
IL	=	INLOT

LINE LEGEND		
	=	Blow-up Boundary
	=	Property Line
	=	Lot Split Line
	=	Section Line
	=	Centerline
	=	Right-of-Way Line
	=	Corporation Line

SURVEY INDEX		
LAND. 2-70	LAND. 37-34	REC. 8-32
LAND. 2-78	LAND. 43-162	REC. 8-110
LAND. 3-68	LAND. 44-103	REC. 8-111
LAND. 5-108	LAND. 56-111	REC. 21-12
LAND. 10-11	LAND. 58-122	REC. 25-80
LAND. 13-167	LAND. 59-180	REC. 28-76
LAND. 19-102		
LAND. 24-138		
LAND. 24-163		
LAND. 32-105		
LAND. 33-133		
LAND. 33-137		

PREPARED BY: MIAMI COUNTY ENGINEER'S MAP DEPARTMENT  
PAUL P. HUELSKAMP, COUNTY ENGINEER  
DATE: DECEMBER 22, 2010  
REVISED: August 21, 2025 TORWITHER